


Section F-F as Existing 1:50

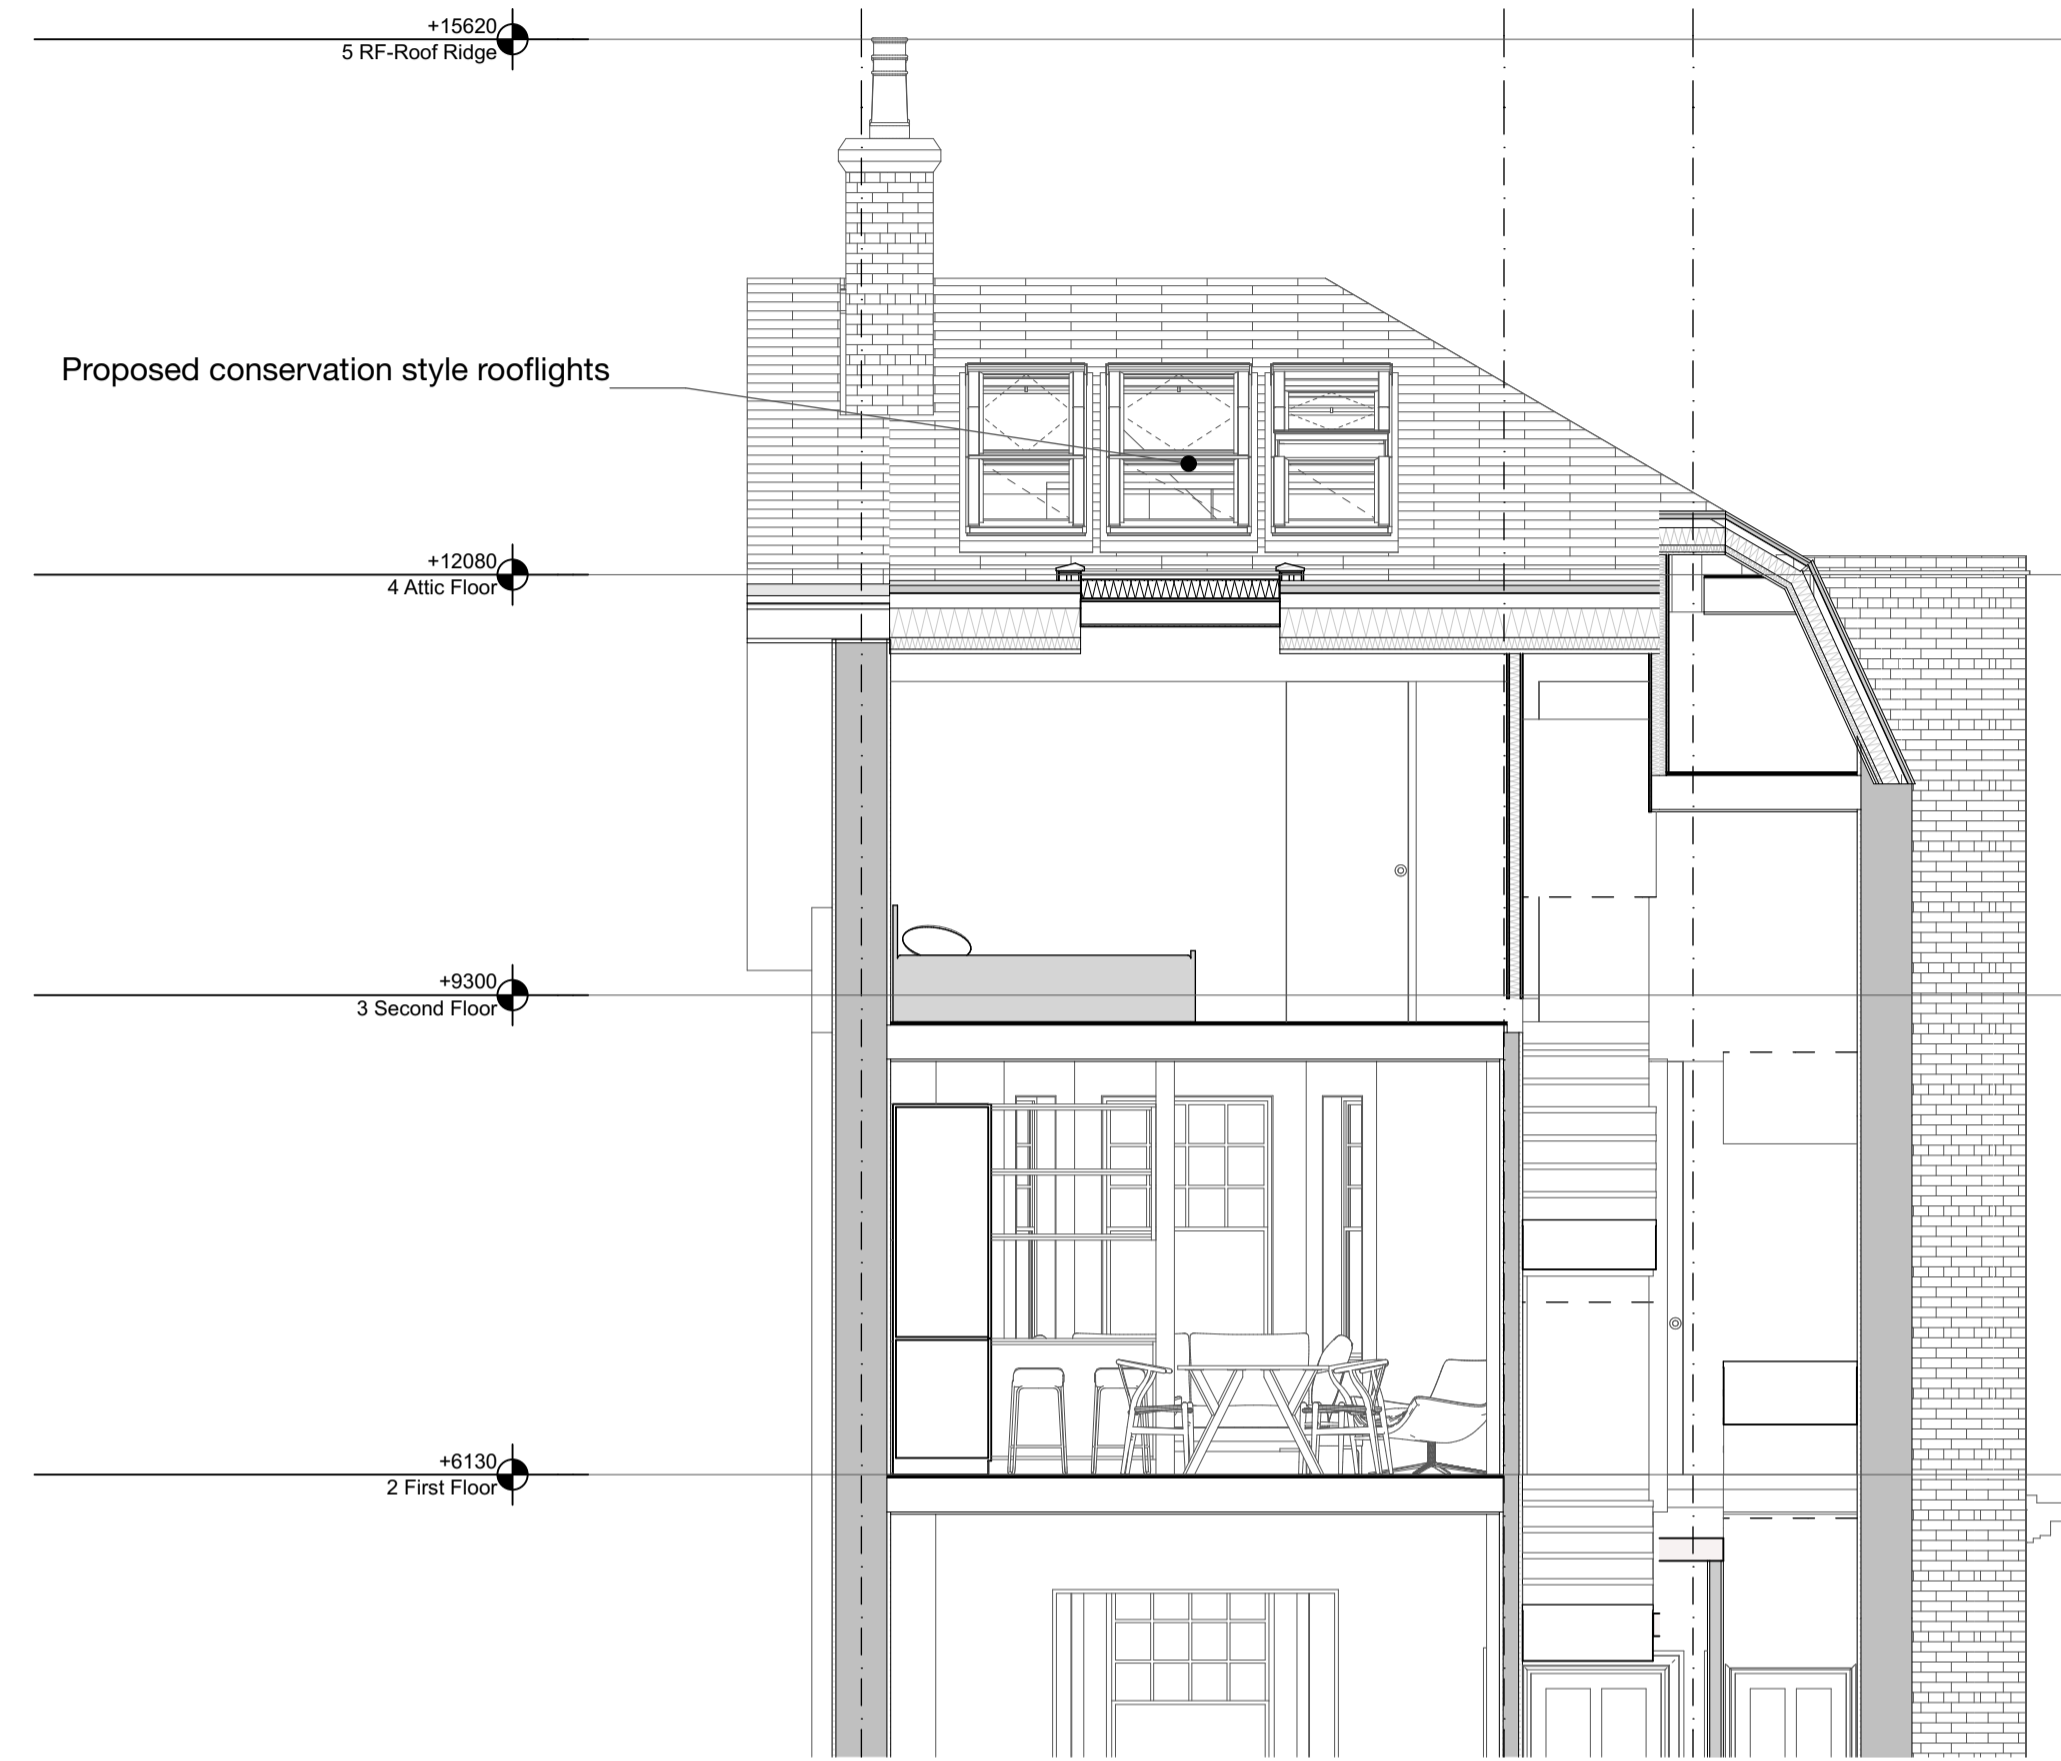

Part Section F-F as proposed 1:50

Construction Risks	Maintenance/Cleaning Risks	Demolition/Adaptation Risks
In addition to the hazards/risks normally associated with the types of work detailed on this drawing take note of the above. It is assumed that all works on this drawing will be carried out by a competent contractor working, where appropriate, to an appropriate method statement.		

NOTES
Report all errors and discrepancies promptly to architects before proceeding with the works.
CONTRACTORS Do not scale drawing. Figured dimensions to be worked to in all cases.
The contractor is responsible for checking dimensions, tolerances and references.
All structural information to be taken from engineers drawings.

Change ID	Change Name	Last Modified	Change Last Modified By
A	2nd FLOOR OPTION	10/06/2015 5:17:18	rod

RevID	Issued By	Issue Date	Issue ID	Modified by	Checked by	Approved by
03	rod	10/06/2015	03			

PROJECT
7 Well Road

DRAWING TITLE
F-F Section F-F

DRAWING NO.
1312R.A-03-133-06 - 03

CLIENT
L Castelli

STATUS
CONCEPT DESIGN

Drawn by
R J M

Date
21/07/2015

Checked by
R J M

Date
21/07/2015

Drawing Scale
1:50 @ A1

macArchitect
48 Dumsford Road London N11 2EJ
© macArchitect 21/07/2015

020 8123 3213
info@macarchitect.co.uk
www.macarchitect.co.uk