

ALL DIMENSIONS ARE IN mm UNLESS NOTED OTHERWISE

N.G.R E: 529758 N: 183018

CONCESSION REQUIRED NO

NOTES:

REV	Issued for Approval	MODIFICATION	BY	CH	DATE
A	NTA	GW			08.04.15



Cell Name  
TRAINING LINK

Opt.  
A

CTIL Reference  
O2 CSR  
149069  
(TEF) 070835


Site Address / Contact Details  
TRAINING LINK  
54-56 PHOENIX ROAD  
LONDON  
NW1 1ES

Drawing Title:  
SITE ELEVATIONS

Purpose of issue:  
**SURVEY DETAIL**

Drawing Number:  
300

Surveyed By: TM	Original Sheet Size: A3	Issue: A
Drawn: NTA	Date: 08.04.15	Checked: GW
	Date: 08.04.15	Date: 08.04.15

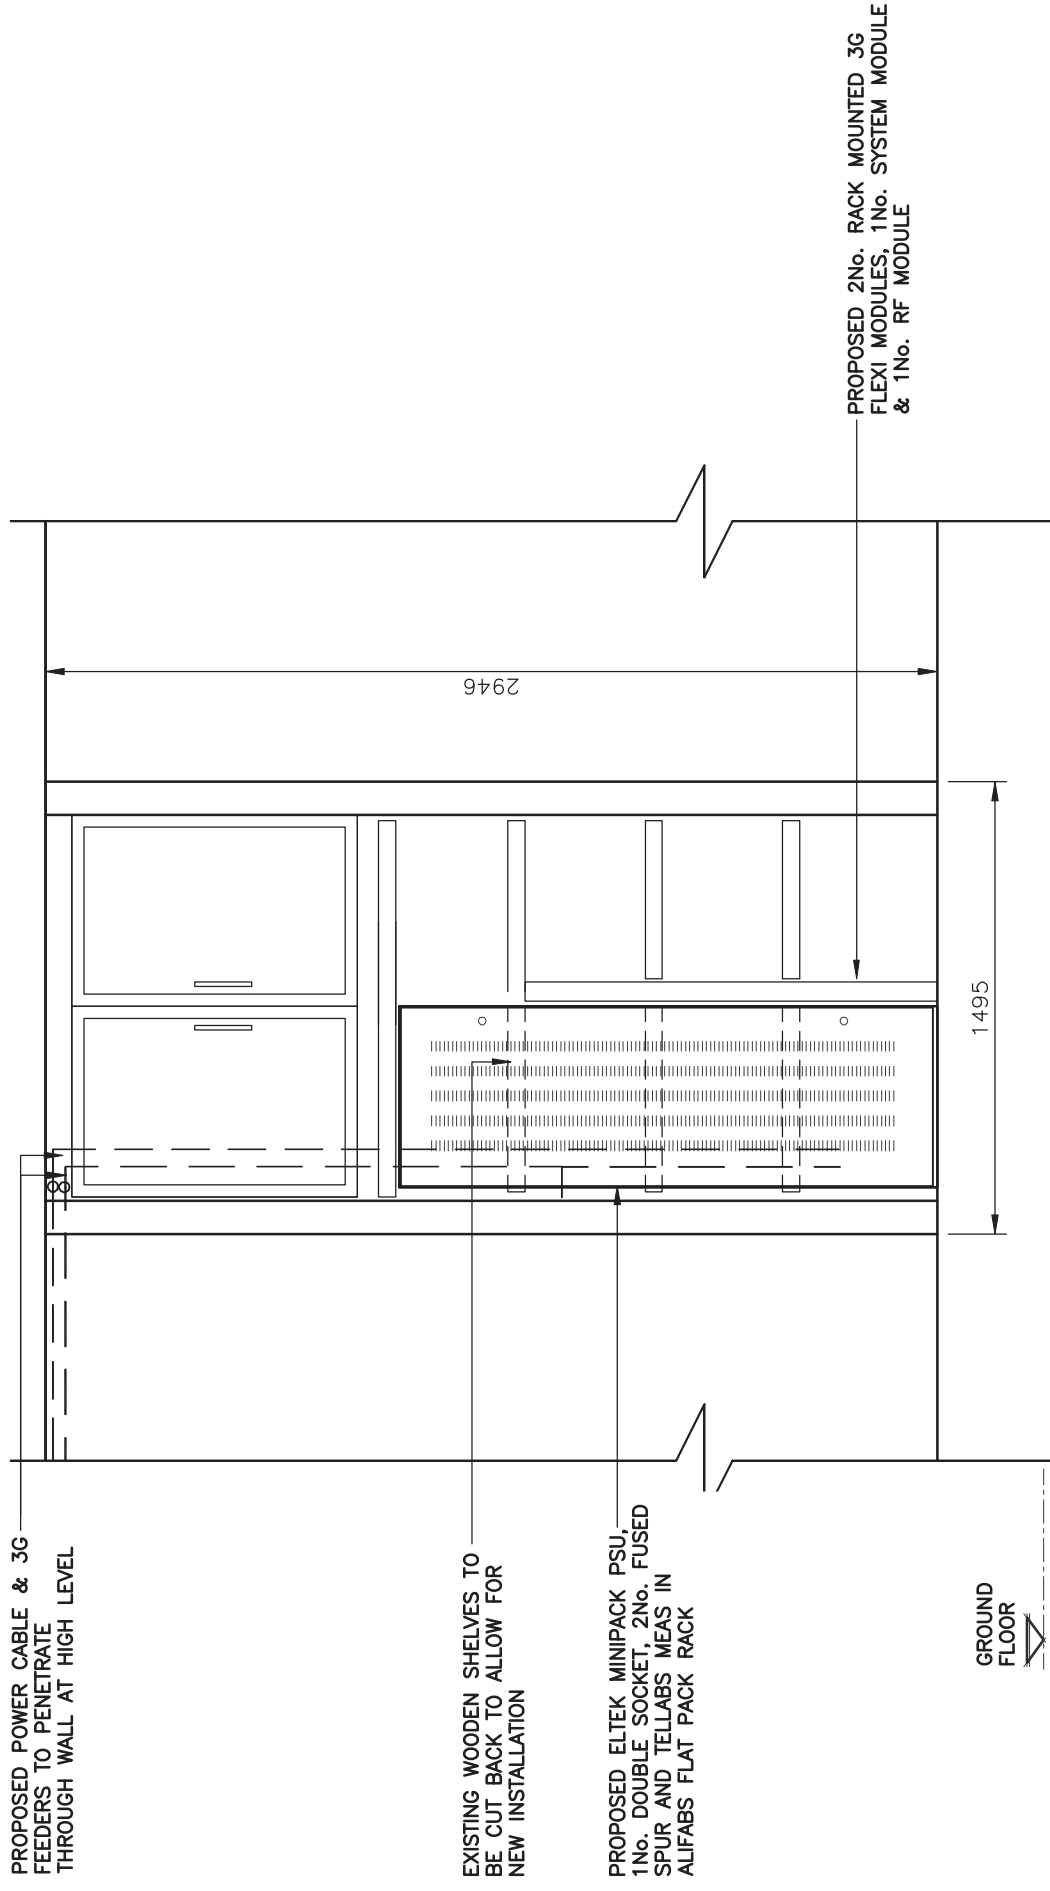

**EQUIPMENT ELEVATION**  
(1:25)



The drawings comply with TEF Standard ICNIRP guidelines.  
Designed in accordance with Cornerstone document: CORN/09/006

PROPOSED ANTENNA LOCATION