


Existing Side facade

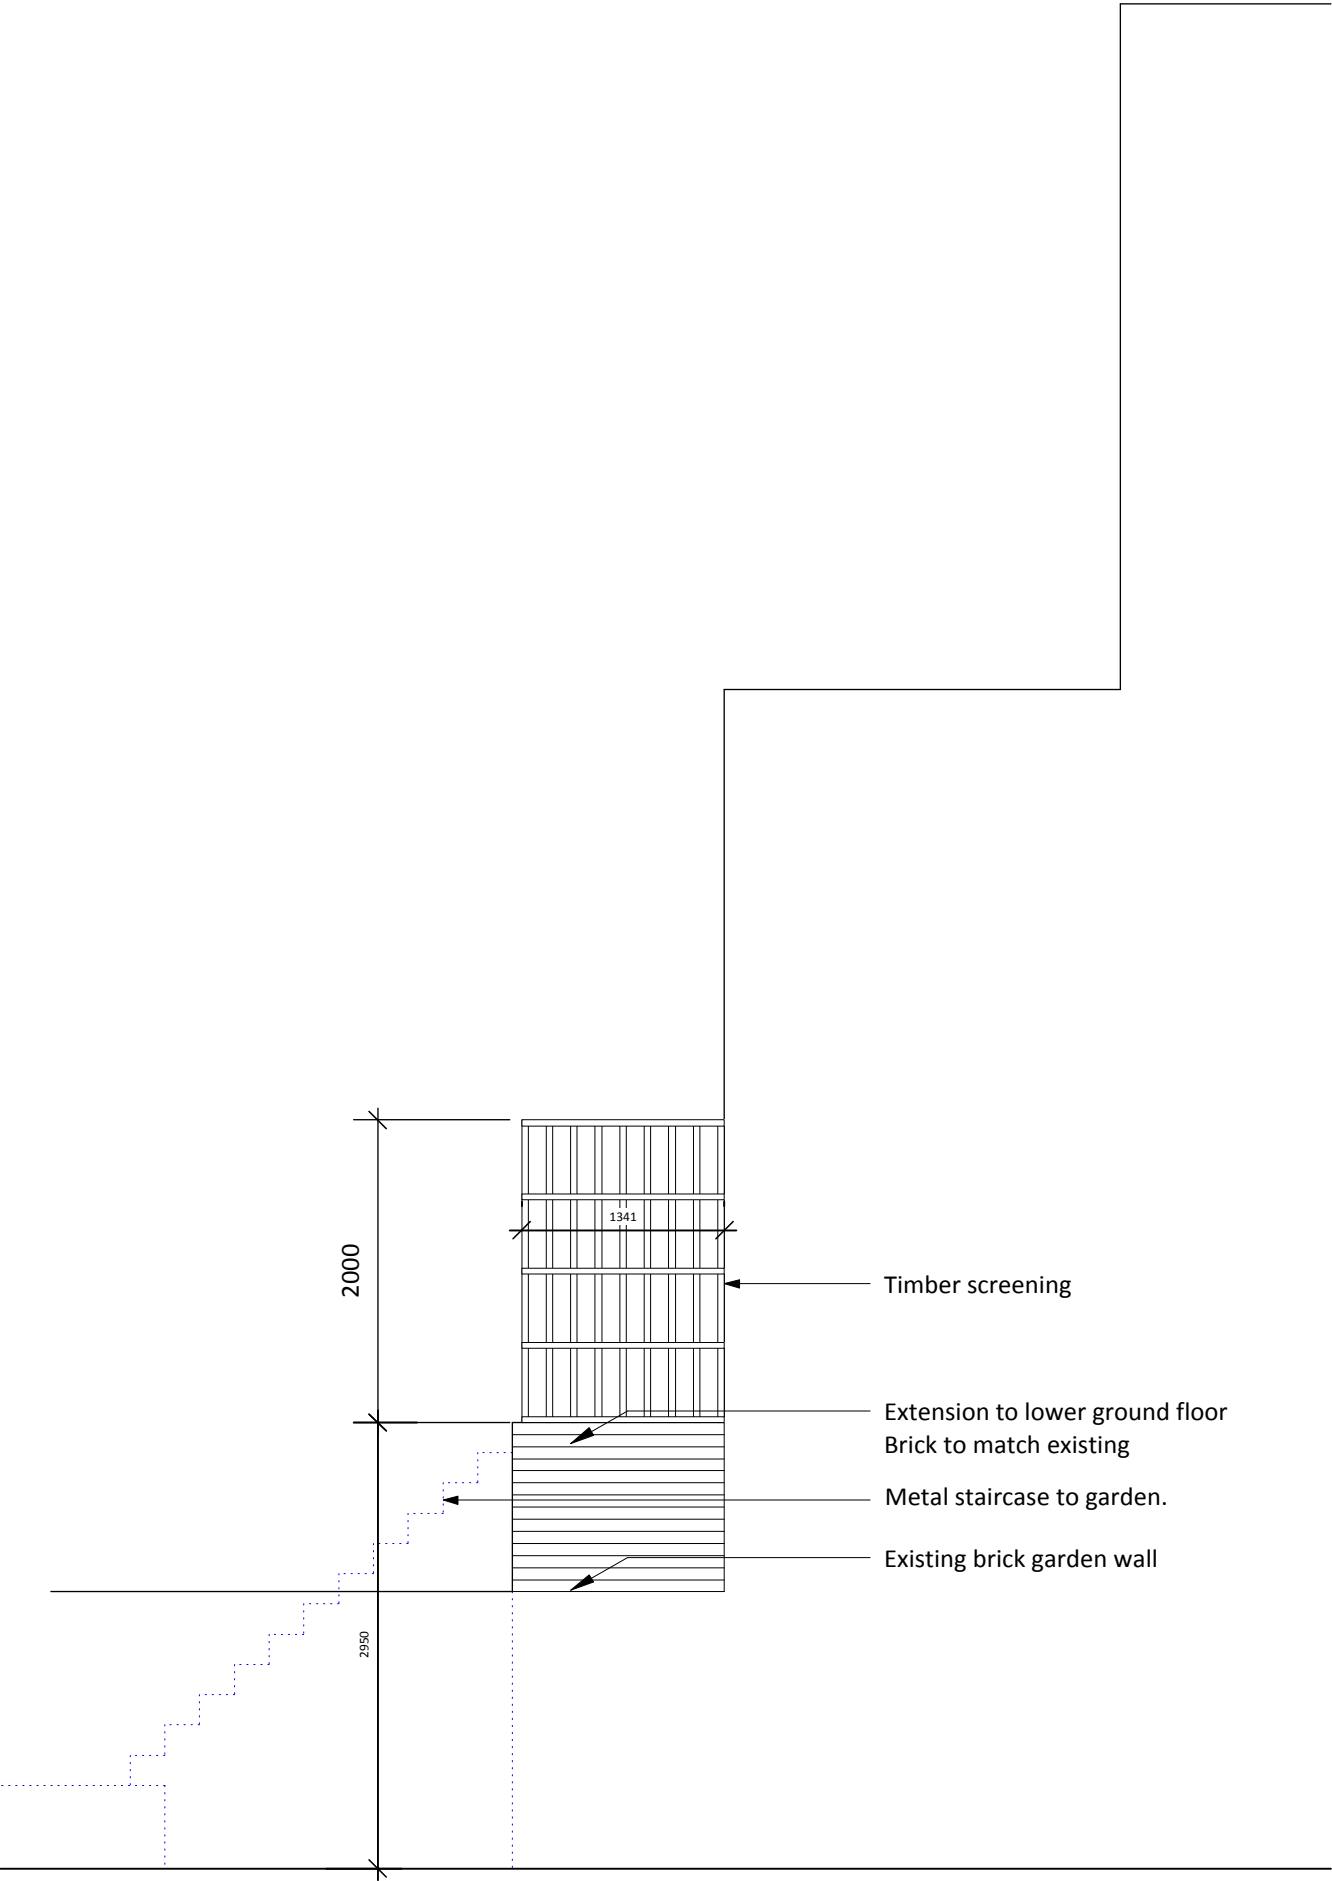

Proposed Side facade as seen from 63 Gaisford Street

PLANNING ISSUE	
<p>NOTES:</p> <p>All dimensions must be confirmed on site and verified with the Architect. Any discrepancies on the drawing must be reported to the Architect prior to any works being carried out on site.</p> <p>Do not scale off drawing.</p> <p>The copyright of this schedule / drawing remains with the Architect. No part of this schedule / drawing may be reproduced in any form or by any means without the written permission of Nicholas Lee Architects.</p>	
Project: 65A Gaisford Street	
Drawing Title: Proposed Side Facade	
Drawing No: 1224/AE-002	
Date: 03.07.15	Scale: 1:50 @ A3
<p>nicholas lee architects</p> <p>34A Rosslyn Hill, London NW3 1NH</p> <p>Tel: 020 7435 9315 www.nleearchitects.com</p>	