



DO7_A - BUTTRESS EAVES

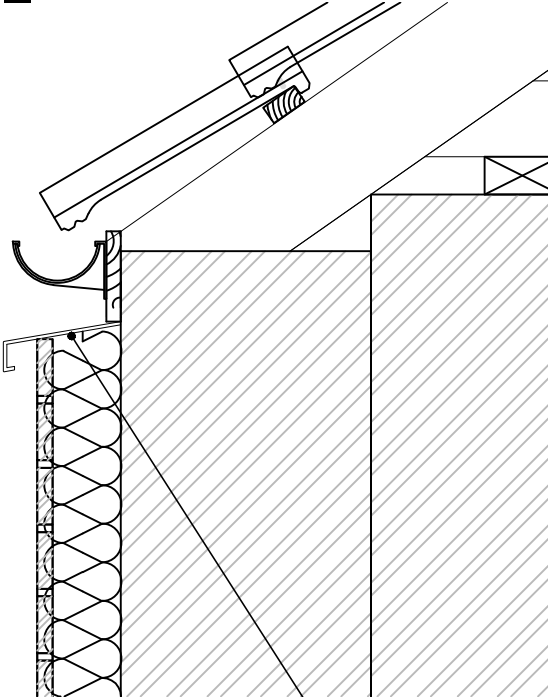


Grey powder coated aluminium sill

DO7_B BUTTRESS (PLAN)

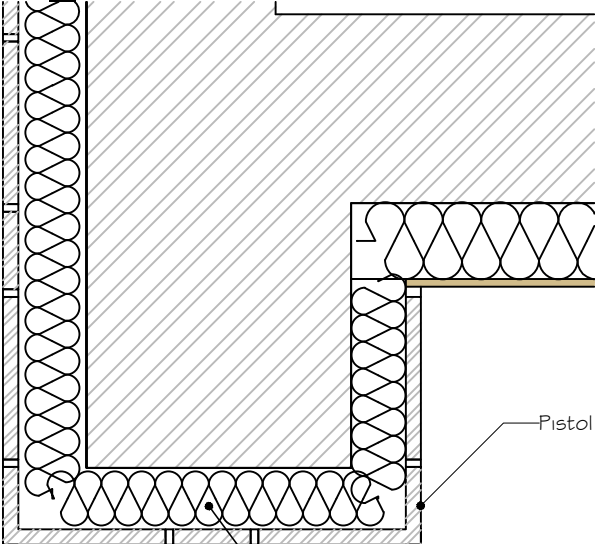

Pistol brick

DO7_C - WALKWAY BUTTRESS (PLAN)

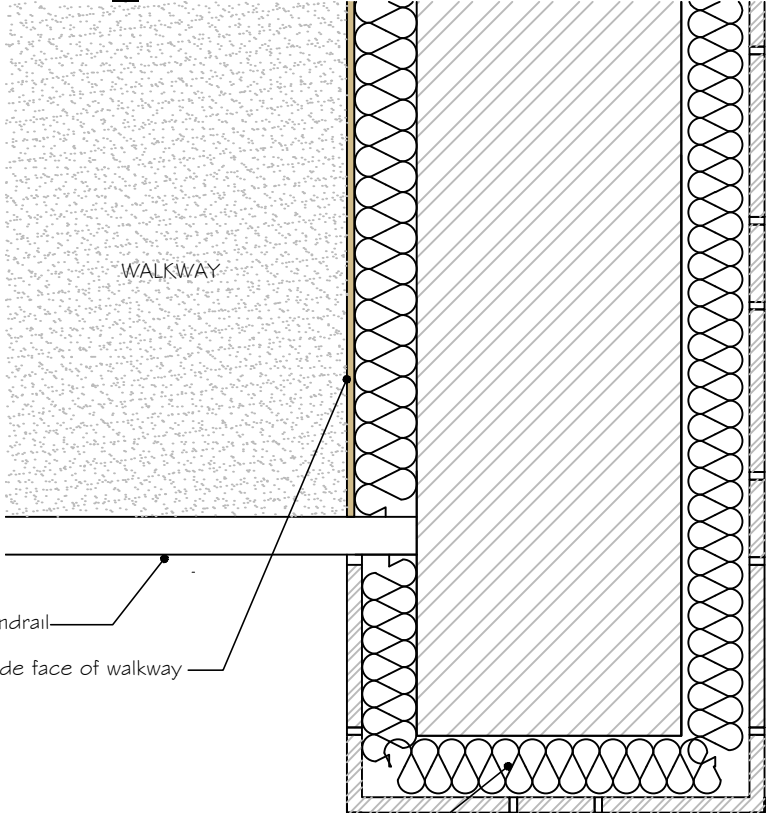

Existing Handrail

Off-white render finish to inside face of walkway

External wall insulation
with brick slips finish
continued round
projecting buttresses

Archetype 7 - Proposed Details
Scale 1:10 & 1:20 @ A-3

Ref:1325/PS/HE/D/07

1-12 Castleden House
Hilgrove Estate
London
NW3 6HX



Client: Lakehouse



Drawn by: SF
Date: June 2015

pod LLP
Unit 313
Metal Box Factory
30 Great Guildford Street
London
SE1 0HS



Tel: 020 3176 5590
Mob: 07808 037 998
Email: simon@podpartnership.com
Web: www.podpartnership.com