


DE/O4/A - DETAILED ELEVATION

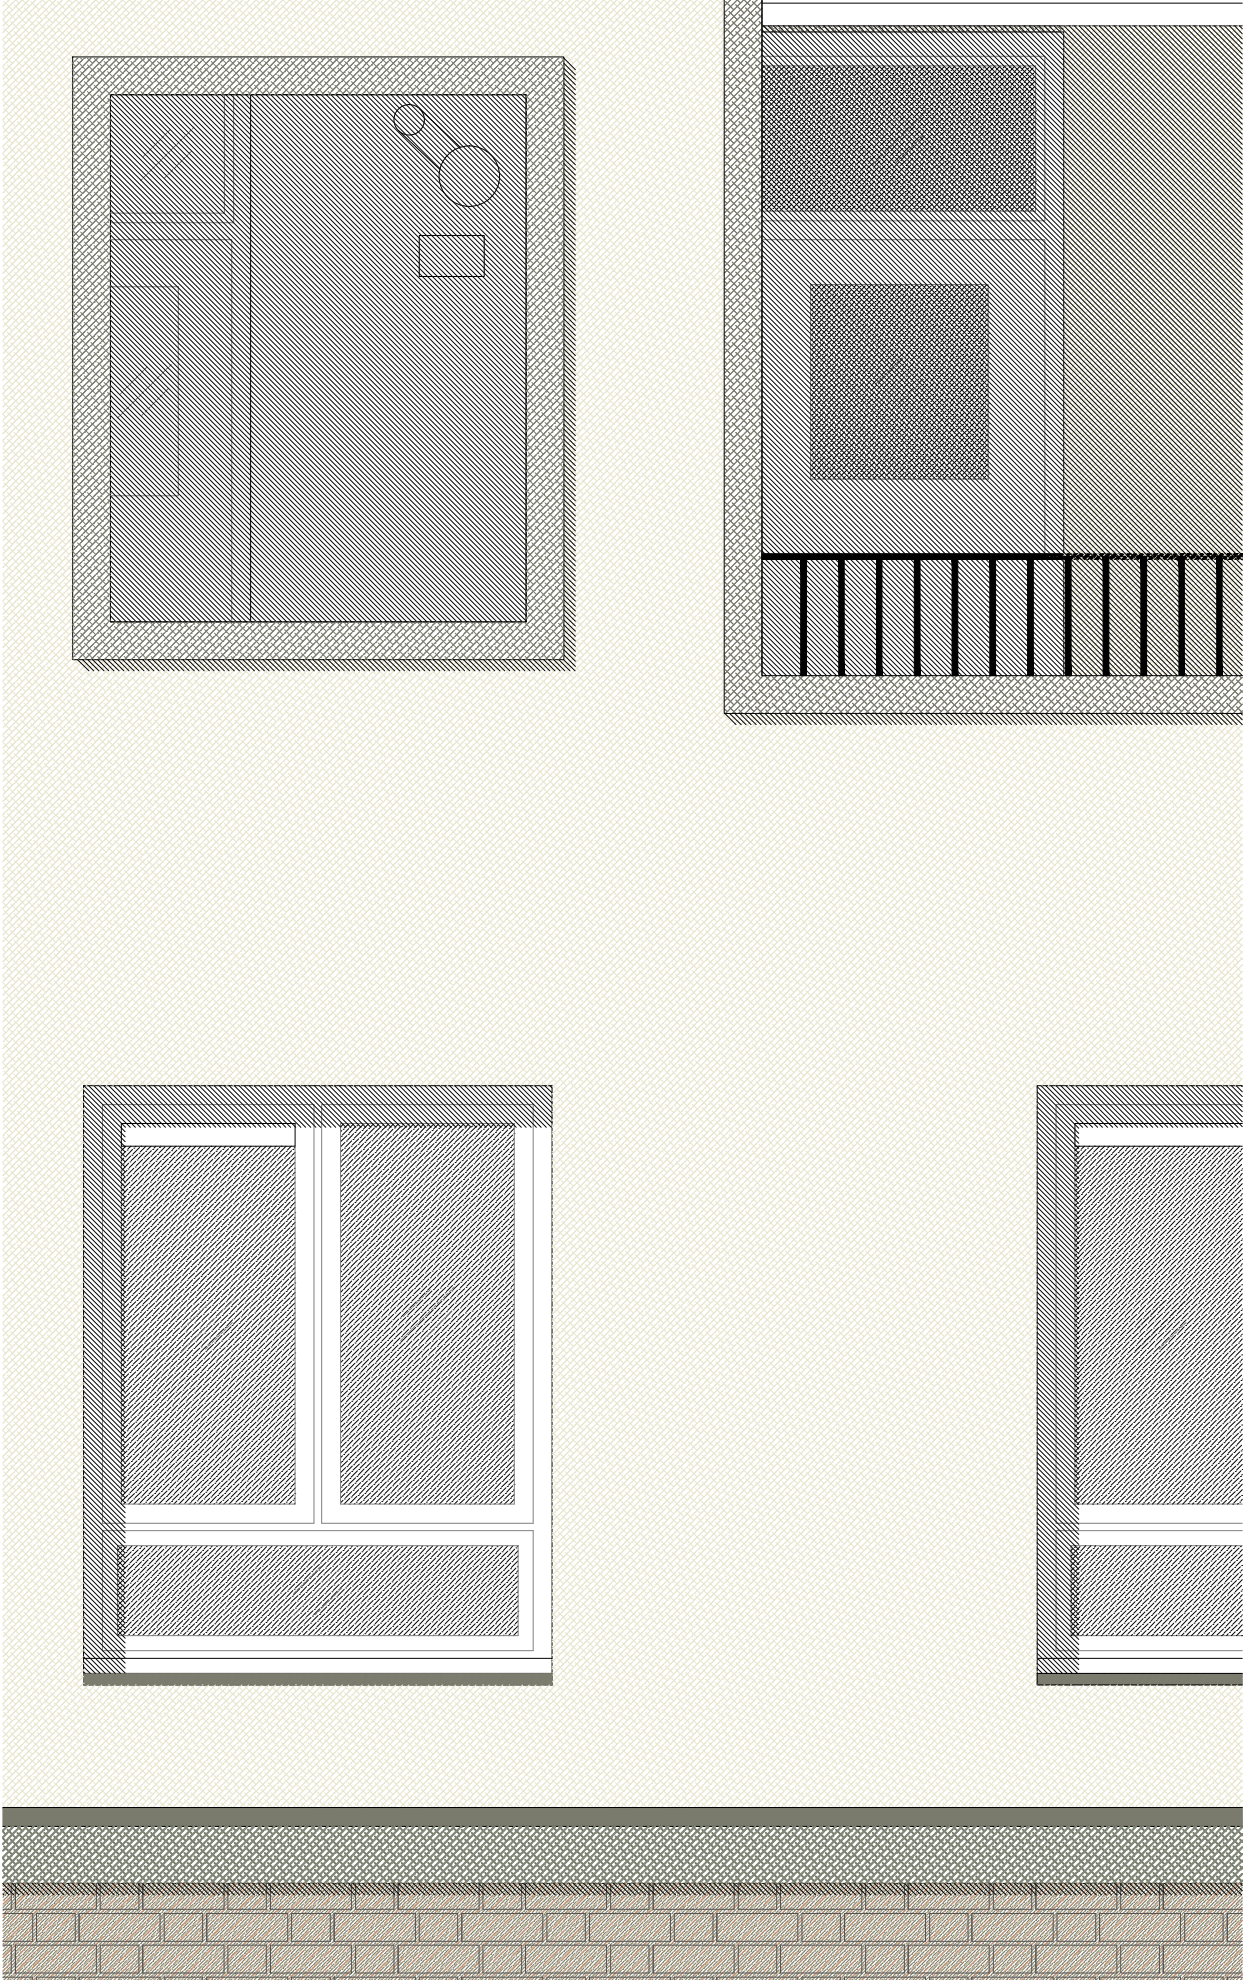

- This drawing is for planning purposes only.
- All dimensions to be verified on site.
- To be read in conjunction with specialist supplier's details and specifications.
- Any discrepancies are to be notified to pod LLP immediately.
- This document is copyright of pod LLP.

Archetype 4 - Detailed Elevation
Scale 1:10 @ A-3

Ref:1325/PS/HE/DE04

1-54 Farejon House
Hilgrove Estate
London
NW6 4TL



Client: Lakehouse



Drawn by: SF
Date: June 2015

pod LLP
Unit 313
Metal Box Factory
30 Great Guildford Street
London
SE1 0HS



Tel: 020 3176 5590
Mob: 07808 037 998
Email: simon@podpartnership.com
Web: www.podpartnership.com

