



Elevation 3 (West)

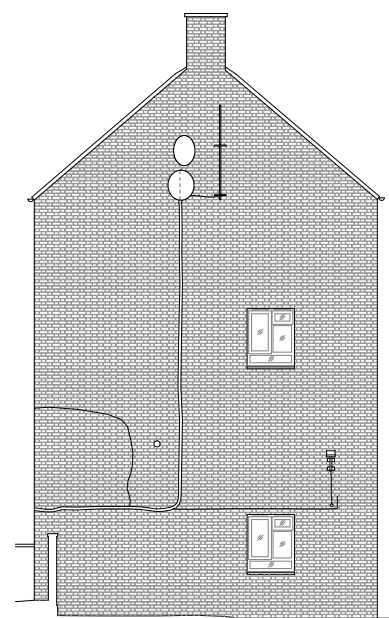

Elevation 4 (South)



Block Plan (1:1250 @ A3)

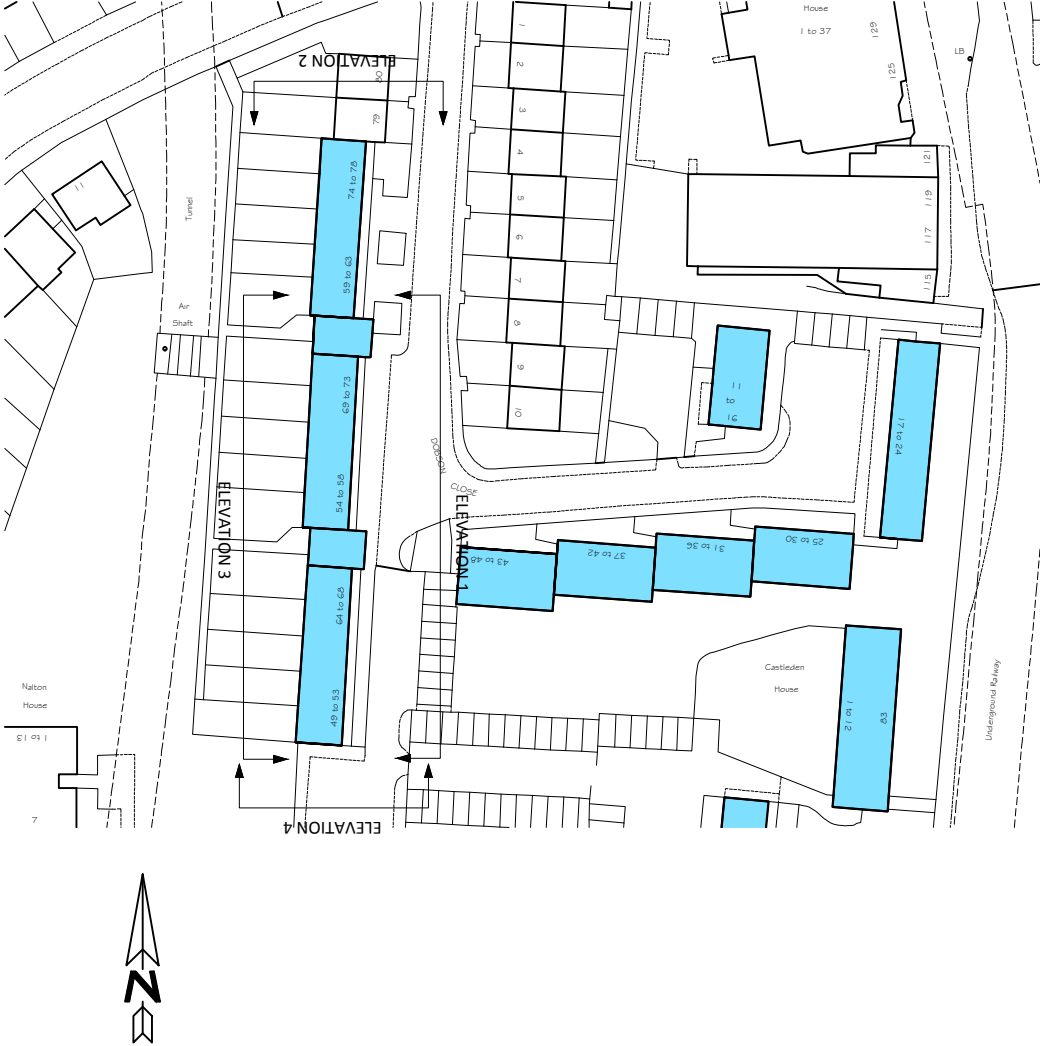

Archetype 2 - Existing Elevations  
Scale 1:200 @ A-3

Ref:1325/PS/HE/E/05

Nos. 49 - 78  
Hilgrove Estate  
London  
NW6 4RT



Client: Lakehouse




Drawn by: SF  
Date: June 2015

pod LLP  
Unit 313  
Metal Box Factory  
30 Great Guildford Street  
London  
SE1 0HS



Tel: 020 3176 5590  
Mob: 07808 037 998  
Email: [simon@podpartnership.com](mailto:simon@podpartnership.com)  
Web: [www.podpartnership.com](http://www.podpartnership.com)

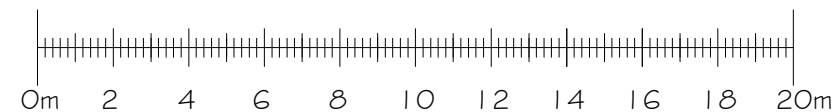

- This drawing is for planning purposes only.  
- All dimensions to be verified on site.  
- To be read in conjunction with specialist supplier's details and specifications.  
- Any discrepancies are to be notified to pod LLP immediately.  
- This document is copyright of pod LLP.