




Elevation 1 (North)



Elevation 2 (West)

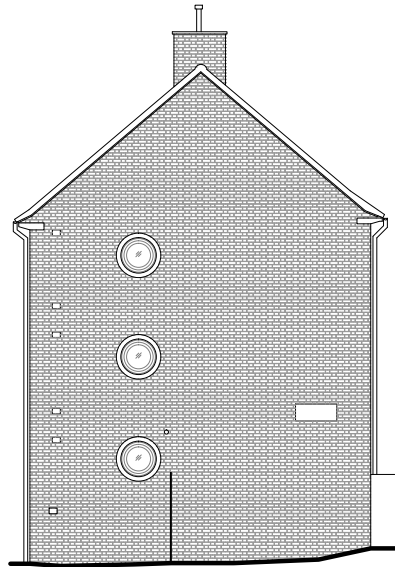

Block Plan (1:500 @ A3)

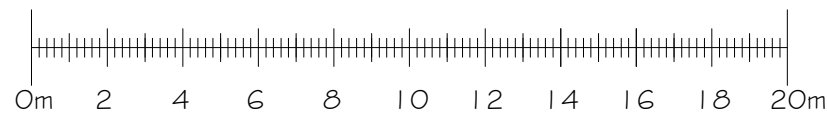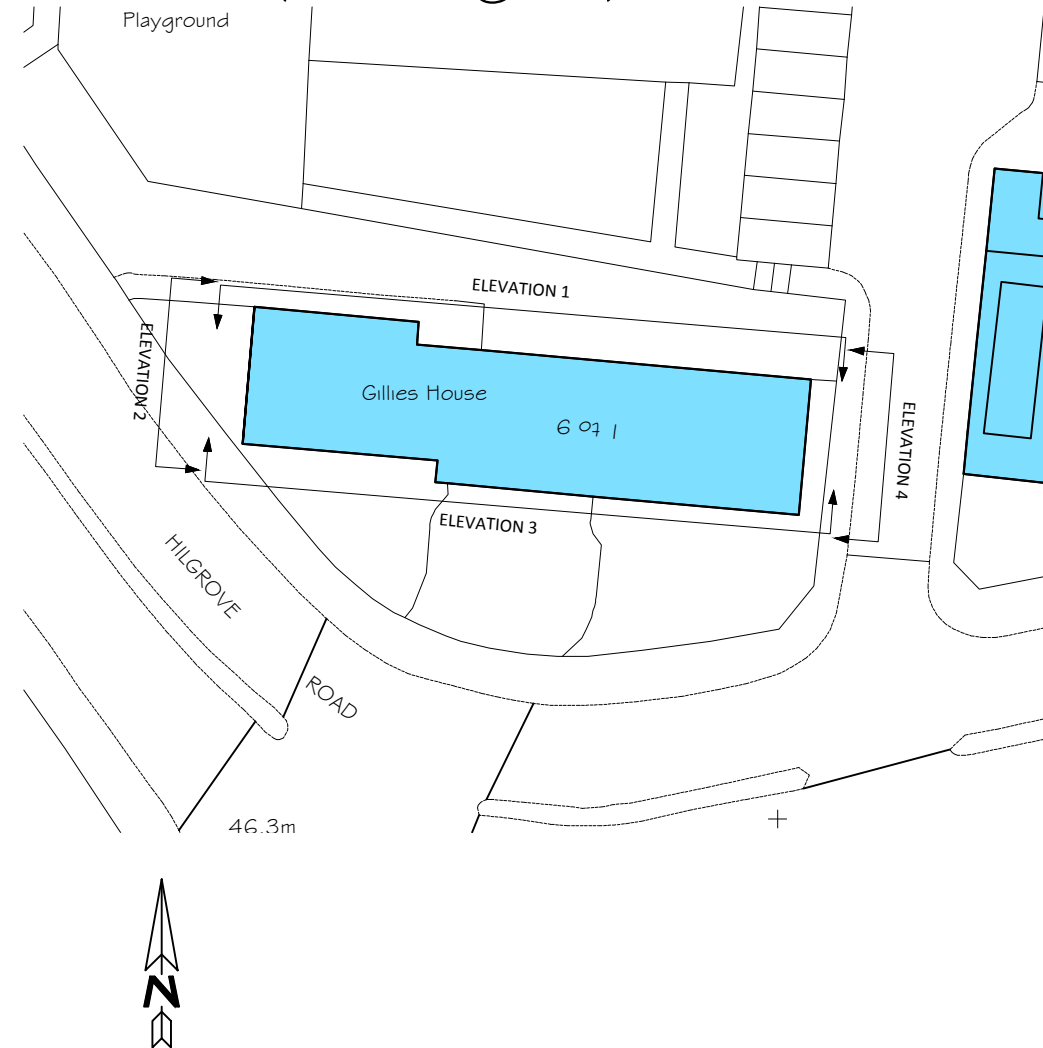

- This drawing is for planning purposes only.  
 - All dimensions to be verified on site.  
 - To be read in conjunction with specialist supplier's details and specifications.  
 - Any discrepancies are to be notified to pod LLP immediately.  
 - This document is copyright of pod LLP.

Archetype 3 - Existing Elevations  
 Scale 1:200 @ A-3

Ref:1325/PS/HE/E/06

1-9 Gillies House  
 Hilgrove Estate  
 London  
 NW6 4TJ



Client: Lakehouse



Drawn by: SF  
 Date: June 2015

pod LLP  
 Unit 313  
 Metal Box Factory  
 30 Great Guildford Street  
 London  
 SE1 0HS



Tel: 020 3176 5590  
 Mob: 07808 037 998  
 Email: [simon@podpartnership.com](mailto:simon@podpartnership.com)  
 Web: [www.podpartnership.com](http://www.podpartnership.com)