




Elevation 1 (East)

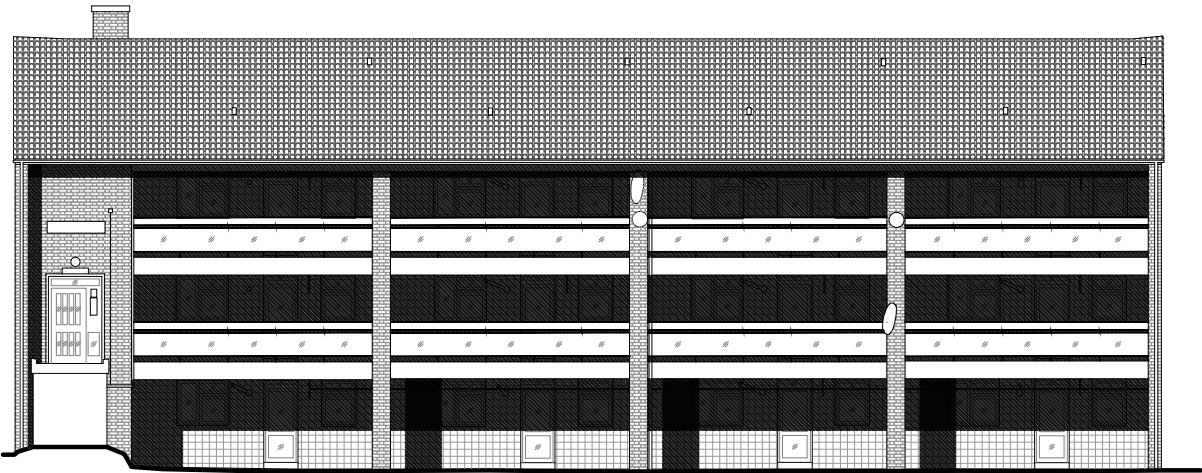


Elevation 2 (North)

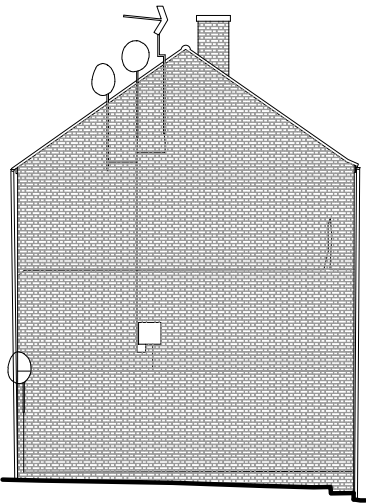



Block Plan (1:500 @ A3)

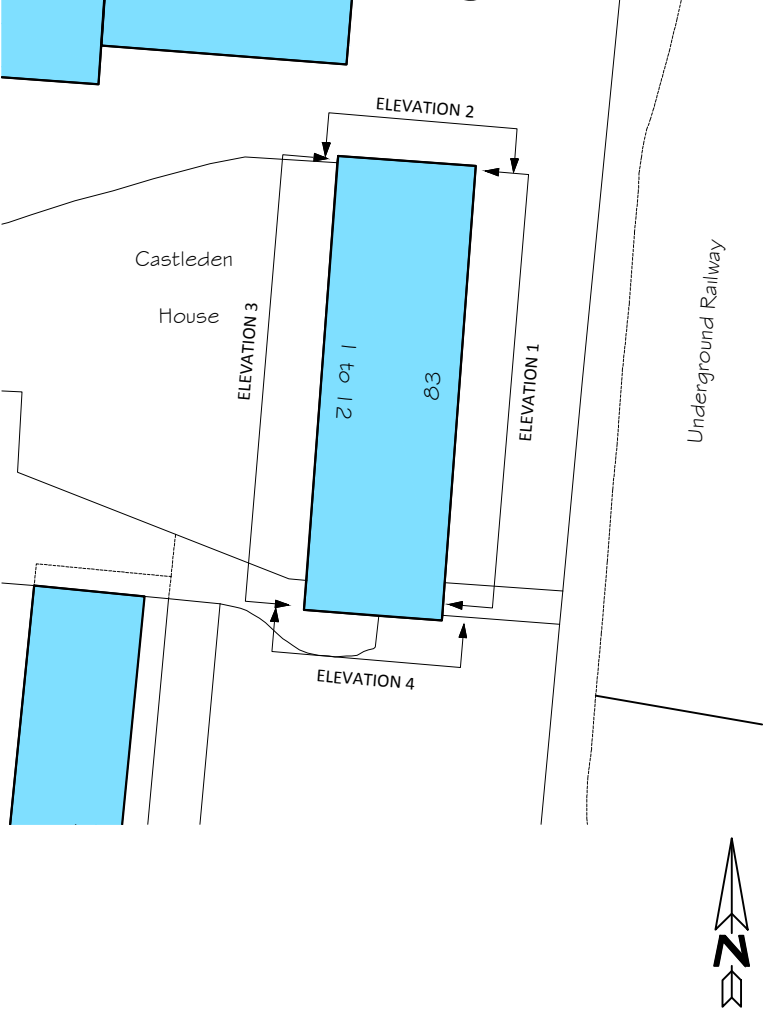

Elevation 3 (West)

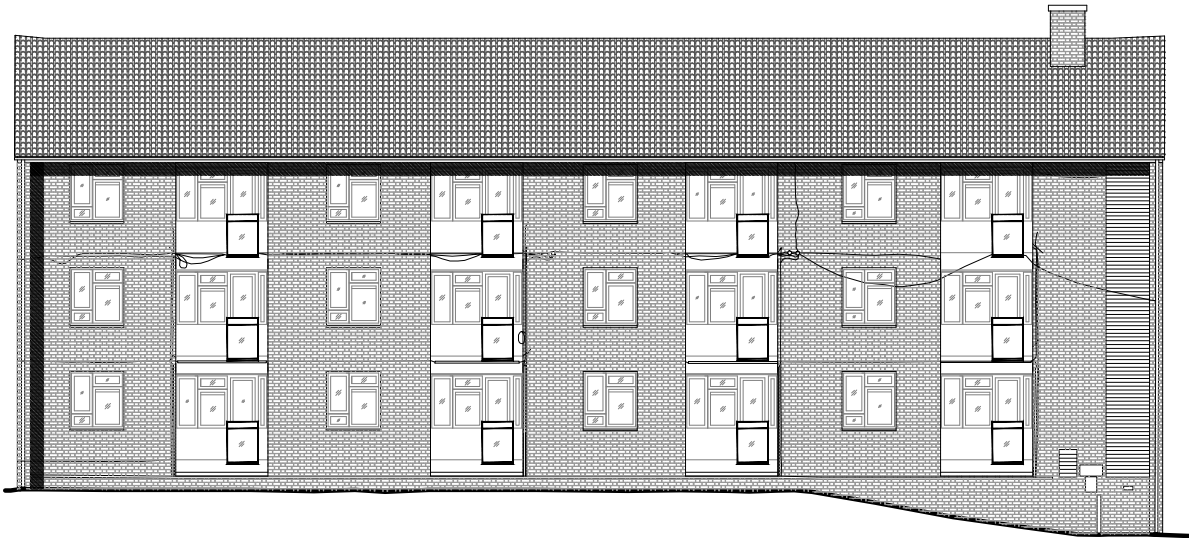

Elevation 4 (South)

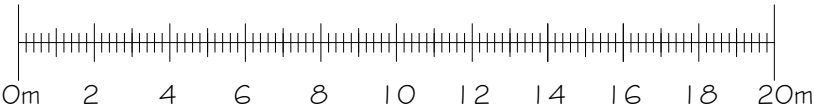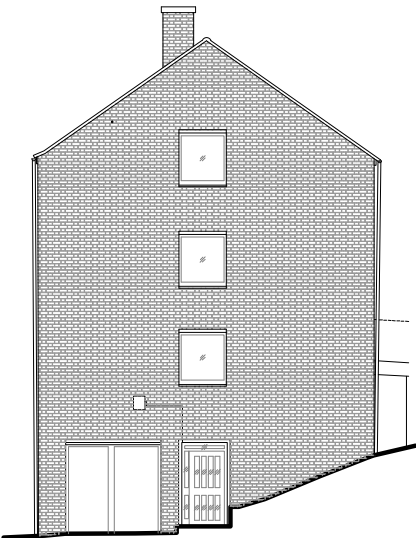

- This drawing is for planning purposes only.
- All dimensions to be verified on site.
- To be read in conjunction with specialist supplier's details and specifications.
- Any discrepancies are to be notified to pod LLP immediately.
- This document is copyright of pod LLP.

Archetype 7 - Existing Elevations
Scale 1:200 @ A-3

Ref:1325/PS/HE/E/13

1-12 Castleden House
Hilgrove Estate
London
NW3 6HX



Client: Lakehouse



Drawn by: SF
Date: June 2015

pod LLP
Unit 313
Metal Box Factory
30 Great Guildford Street
London
SE1 0HS



Tel: 020 3176 5590
Mob: 07808 037 998
Email: simon@podpartnership.com
Web: www.podpartnership.com