




Elevation 1 (East)

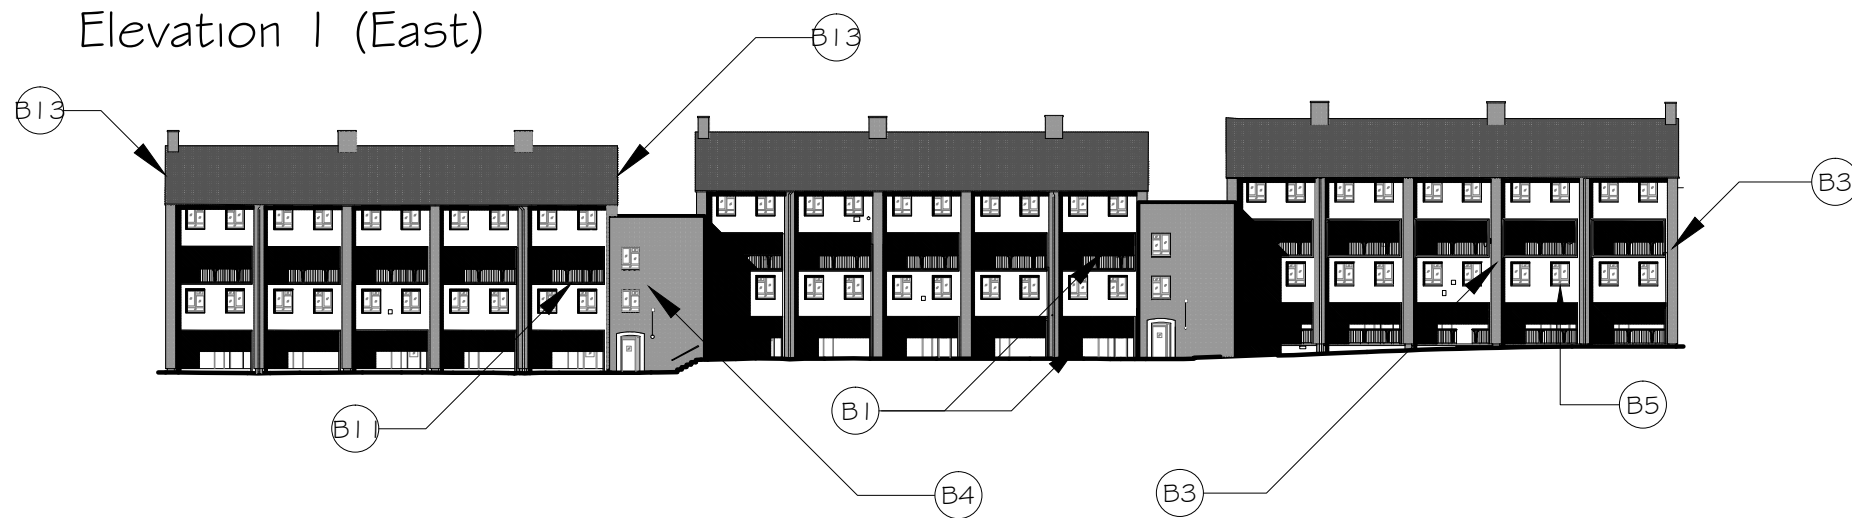


Elevation 2 (West)

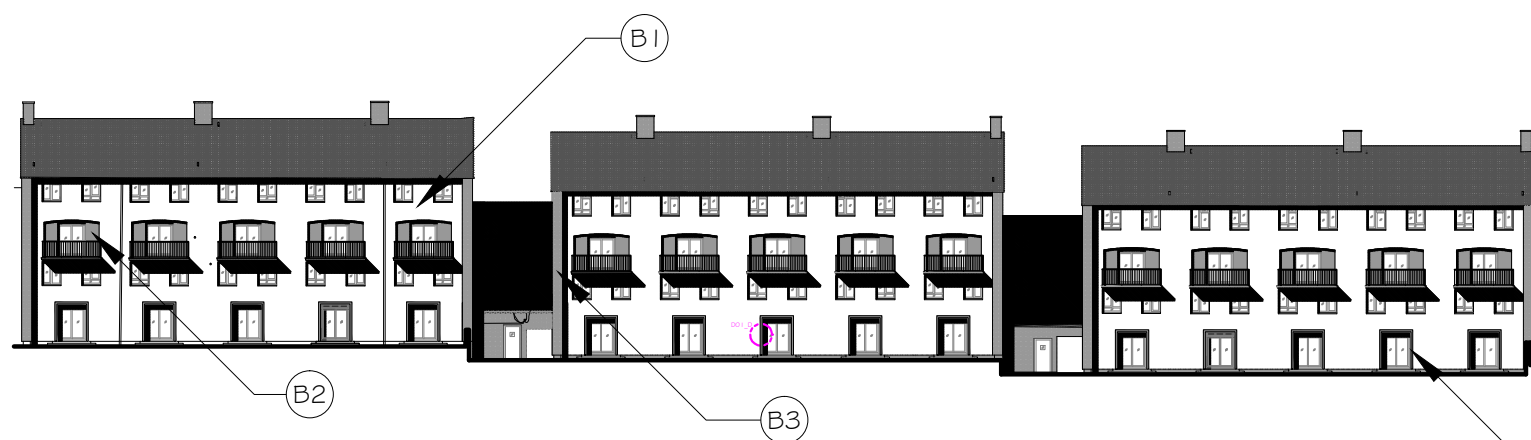


Elevation 3 (North)

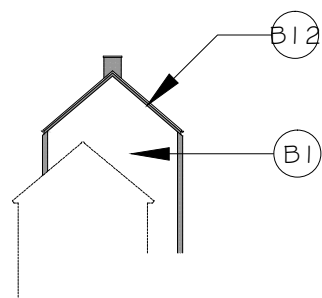

Elevation 4 (South)

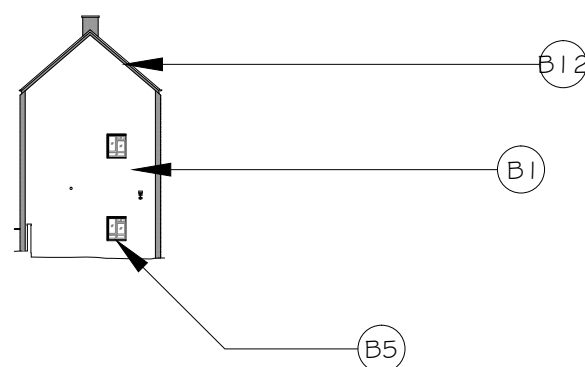

Block Plan (1:1250 @ A3)

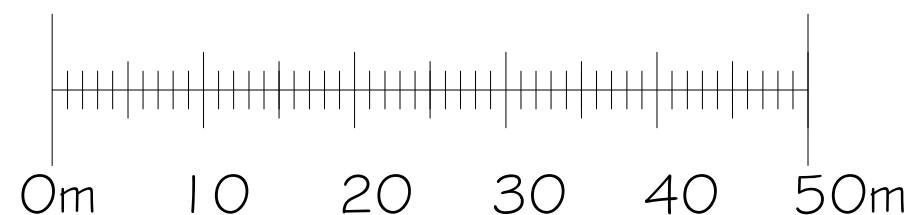

- This drawing is for planning purposes only.  
 - All dimensions to be verified on site.  
 - To be read in conjunction with specialist supplier's details and specifications.  
 - Any discrepancies are to be notified to pod LLP immediately.  
 - This document is copyright of pod LLP.

ANNOTATION KEY		
KEY	DETAIL & FINISH	COLOUR
B1.	External Wall Insulation with through-colour render finish	Off-white
B2.	External Wall Insulation with through-colour render finish	Grey
B3.	External Wall Insulation with brick slips finish	Match Existing
B4.	Existing facing brick	n/a
B5.	Powder coated aluminium window sill	Grey
B6.	Powder coated aluminium parapet capping	Grey
B7.	Projecting window/door surround with render finish	Grey
B8.	External services ducting in colour to match render/brick	To match
B9.	Painted Finish to existing projecting balconies	Grey
B10.	Projecting render banding & powder coated aluminium trim.	Grey
B11.	Projecting opening surround with render finish	Grey
B12.	Fibre cement soffit and fascia board	Grey
B13.	Extended verge with pantiles to match existing	Match Existing
B14.	Brick Slips only	Match Existing

Archetype 2 - Proposed Elevations  
 Scale 1:500 @ A-3

Ref:1325/PS/HE/P/03

Nos. 49 - 78  
 Hilgrove Estate  
 London  
 NW6 4RT



Client: Lakehouse



Drawn by: SF  
 Date: June 2015

pod LLP  
 Unit 313  
 Metal Box Factory  
 30 Great Guildford Street  
 London  
 SE1 0HS



Tel: 020 3176 5590  
 Mob: 07808 037 998  
 Email: [simon@podpartnership.com](mailto:simon@podpartnership.com)  
 Web: [www.podpartnership.com](http://www.podpartnership.com)