



Elevation 1 (West)

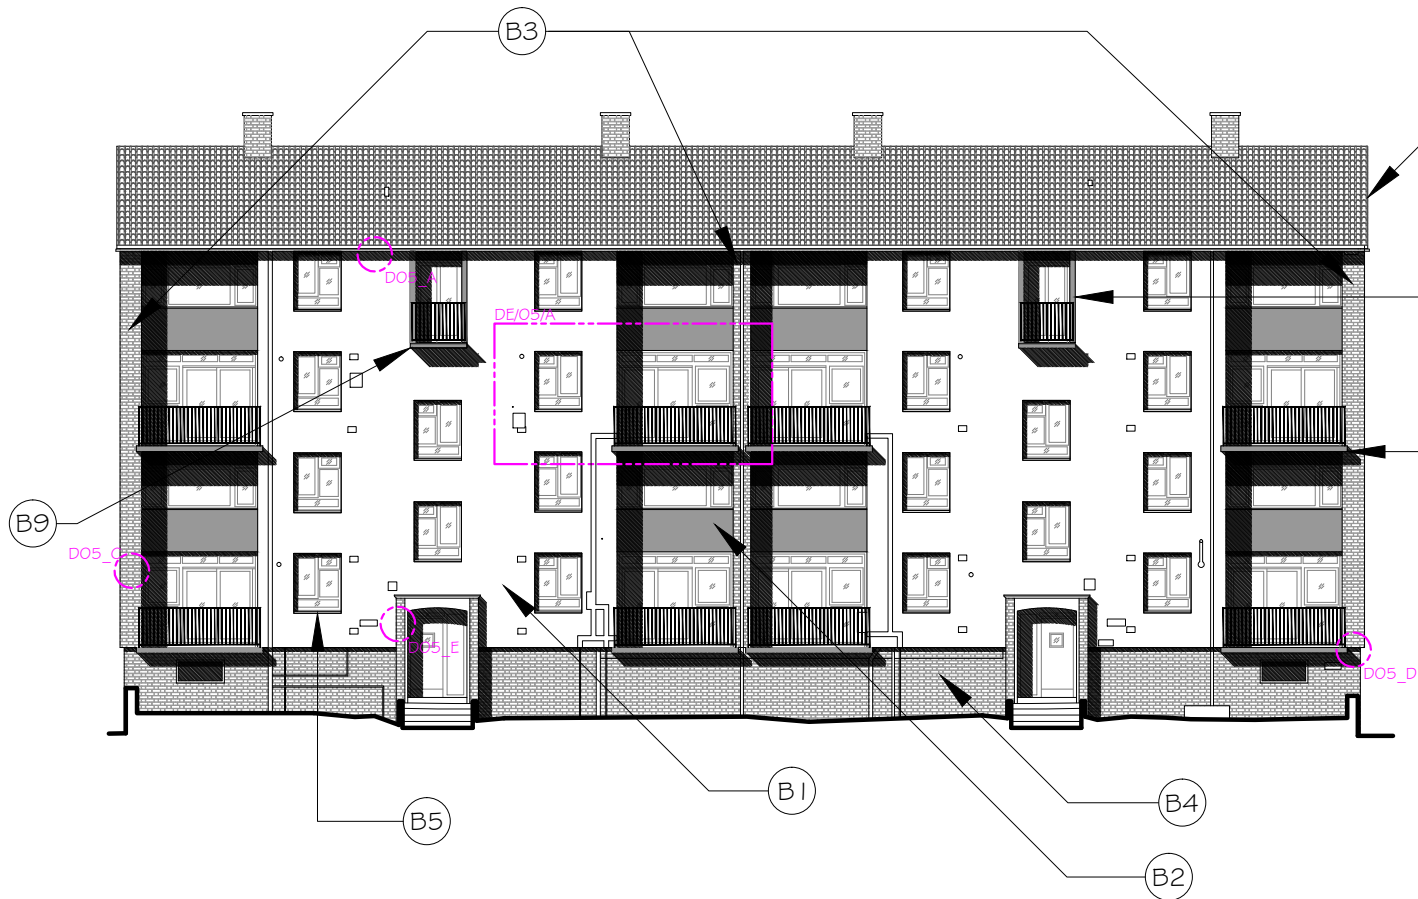


Elevation 2 (North)

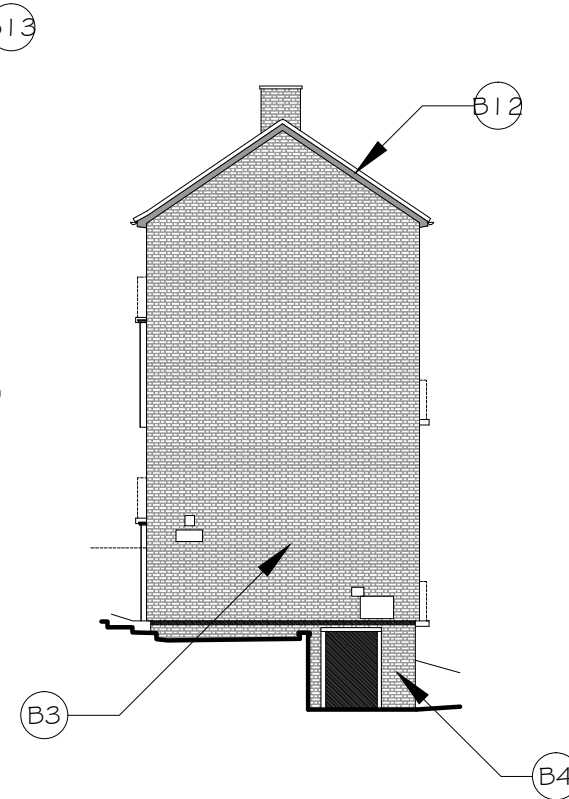


Block Plan (1:500 @ A3)



Elevation 3 (East)

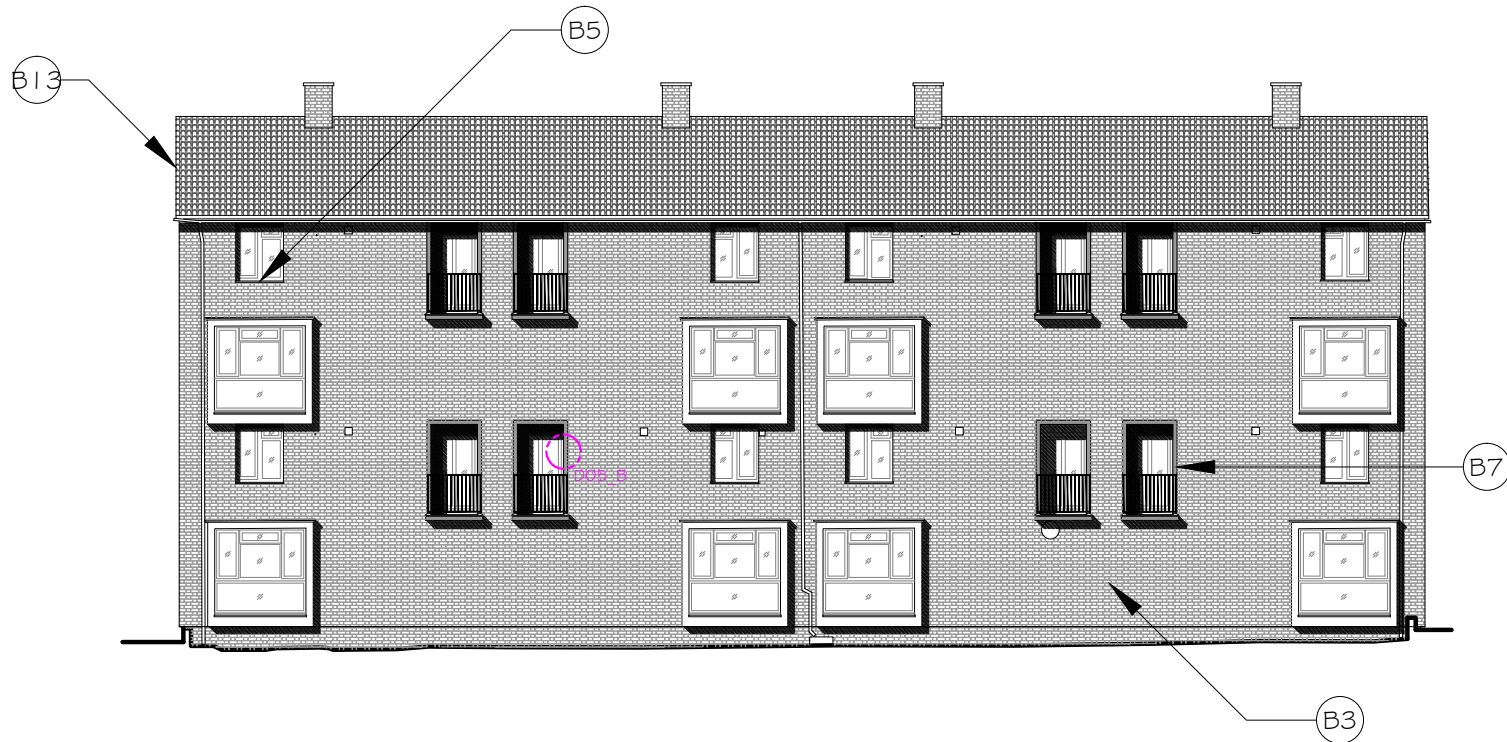

Elevation 4 (South)

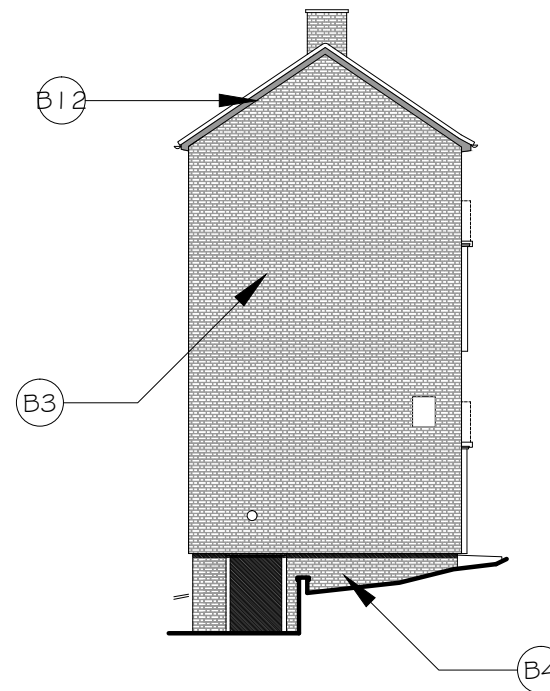

ANNOTATION KEY		
KEY	DETAIL # FINISH	COLOUR
B1	External Wall Insulation with through-colour render finish	Off-white
B2	External Wall Insulation with through-colour render finish	Grey
B3	External Wall Insulation with brick slips finish	Match Existing
B4	Existing facing brick	n/a
B5	Powder coated aluminium window sill	Grey
B6	Powder coated aluminium parapet capping	Grey
B7	Projecting window/door surround with render finish	Grey
B8	External services ducting in colour to match render/brick	To match
B9	Painted Finish to existing projecting balconies	Grey
B10	Projecting render banding & powder coated aluminium trm.	Grey
B11	Projecting opening surround with render finish	Grey
B12	Fibre cement soffit and fascia board	Grey
B13	Extended verge with pantiles to match existing	Match Existing
B14	Brick Slips only	Match Existing

Archetype 5 - Proposed Elevations
Scale 1:200 @ A-3

Ref:1325/PS/HE/P/11

17-24 Dobson Close
Hilgrove Estate
London
NW6 4RS



Client: Lakehouse




Drawn by: SF
Date: June 2015

pod LLP
Unit 313
Metal Box Factory
30 Great Guildford Street
London
SE1 0HS



Tel: 020 3176 5590
Mob: 07808 037 998
Email: simon@podpartnership.com
Web: www.podpartnership.com

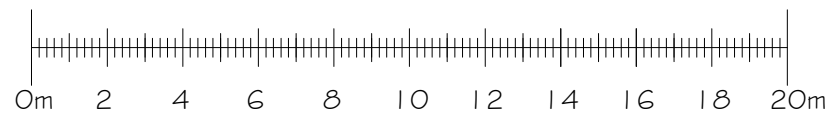

- This drawing is for planning purposes only.
- All dimensions to be verified on site.
- To be read in conjunction with specialist supplier's details and specifications.
- Any discrepancies are to be notified to pod LLP immediately.
- This document is copyright of pod LLP.