


existing PC Conc panels and posts with timber panel fence
ontop

EXISTING ELEVATION

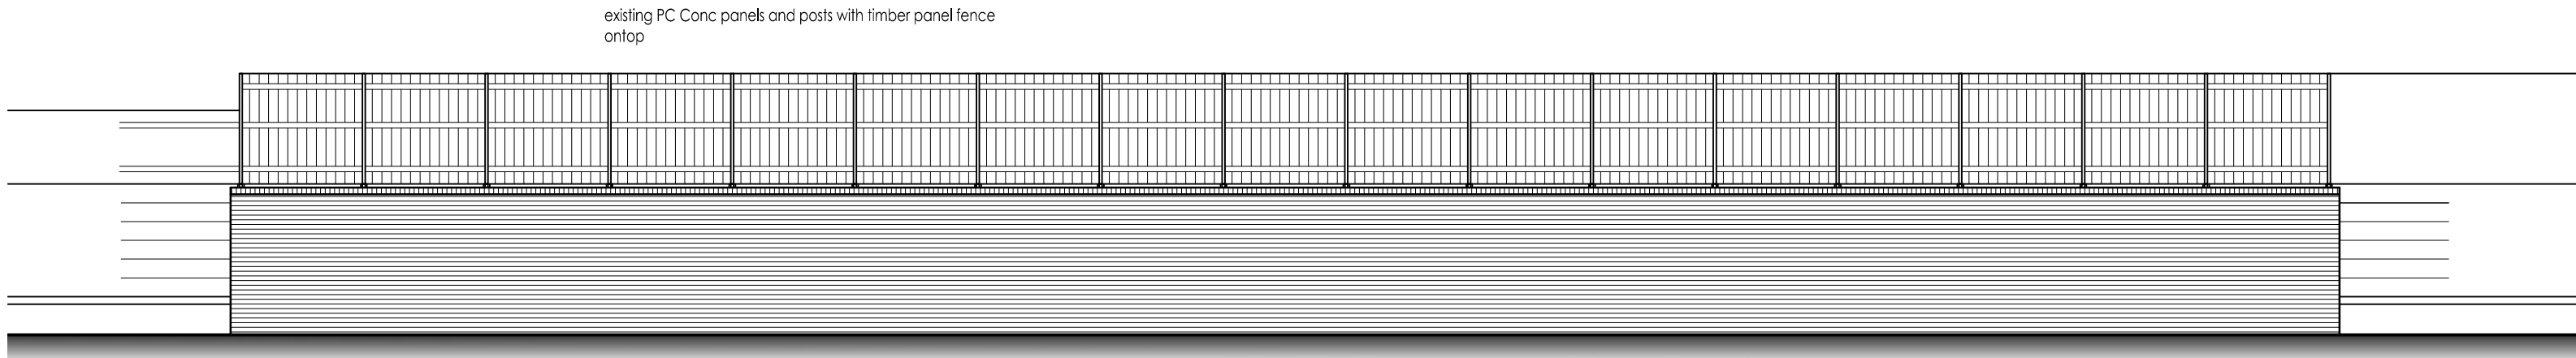

existing PC Conc panels and posts with timber panel fence
ontop

PROPOSED ELEVATION

existing concrete plinth removed. New brick retaining wall
constructed in front of existing PC Conc panel fence.



Whymark & Moulton
Chartered Surveyors &
Building Engineers
20 North Street, Sudbury,
Suffolk. CO10 1RB
Tele: 01787 371371 Fax: 01787 319966



Project Supplementary Reinforced
Boundary Retaining Wall
1-24 Oak House, Maitland Park Estate
London. NW3 2ED

ELEVATIONS

Scale 1:100 Date July 2015
Drawing No 14/149-03

Amendments