


- NOTES:**
- DO NOT SCALE FROM THIS DRAWING. USE FIGURED DIMENSIONS ONLY. CONTRACTOR TO CHECK DIMENSIONS ON SITE PRIOR TO CONSTRUCTIONS AND NOTIFY ARCHITECT OF ANY DISCREPANCY.
  - THIS DRAWING TO BE READ IN CONJUNCTION WITH ALL OTHER RELEVANT CONTRACT DRAWINGS, SPECIFICATIONS, AND SCHEDULES.

NO.	REVISIONS	DATE
-	ISSUED FOR COMMENT	15/06/2015
A	ISSUED FOR PLANNING APPLICATION	26/06/2015

**KEY:**  
READ IN CONJUNCTION WITH DRAWINGS:

PLANNING APPLICATION

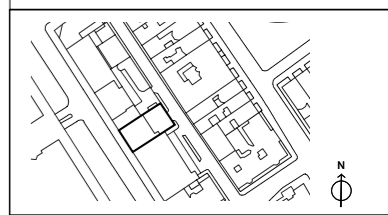

Title: PROPOSED BACK ELEVATION



Project: 1507\_250 Tottenham Court Road

Drawing No: P5.02 Revision: A

Scale: 1:100 Scale at A3: 1:100

Drawn: Checked: RK Date: 26/06/2015

**Karthus Design Ltd**  
admin@karthus.co.uk  
Roland Karthus Architect  
74 Erskine Road  
London E17 6SA

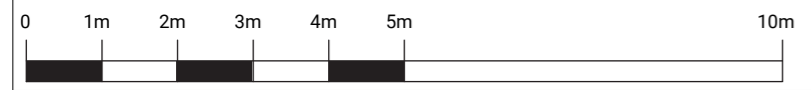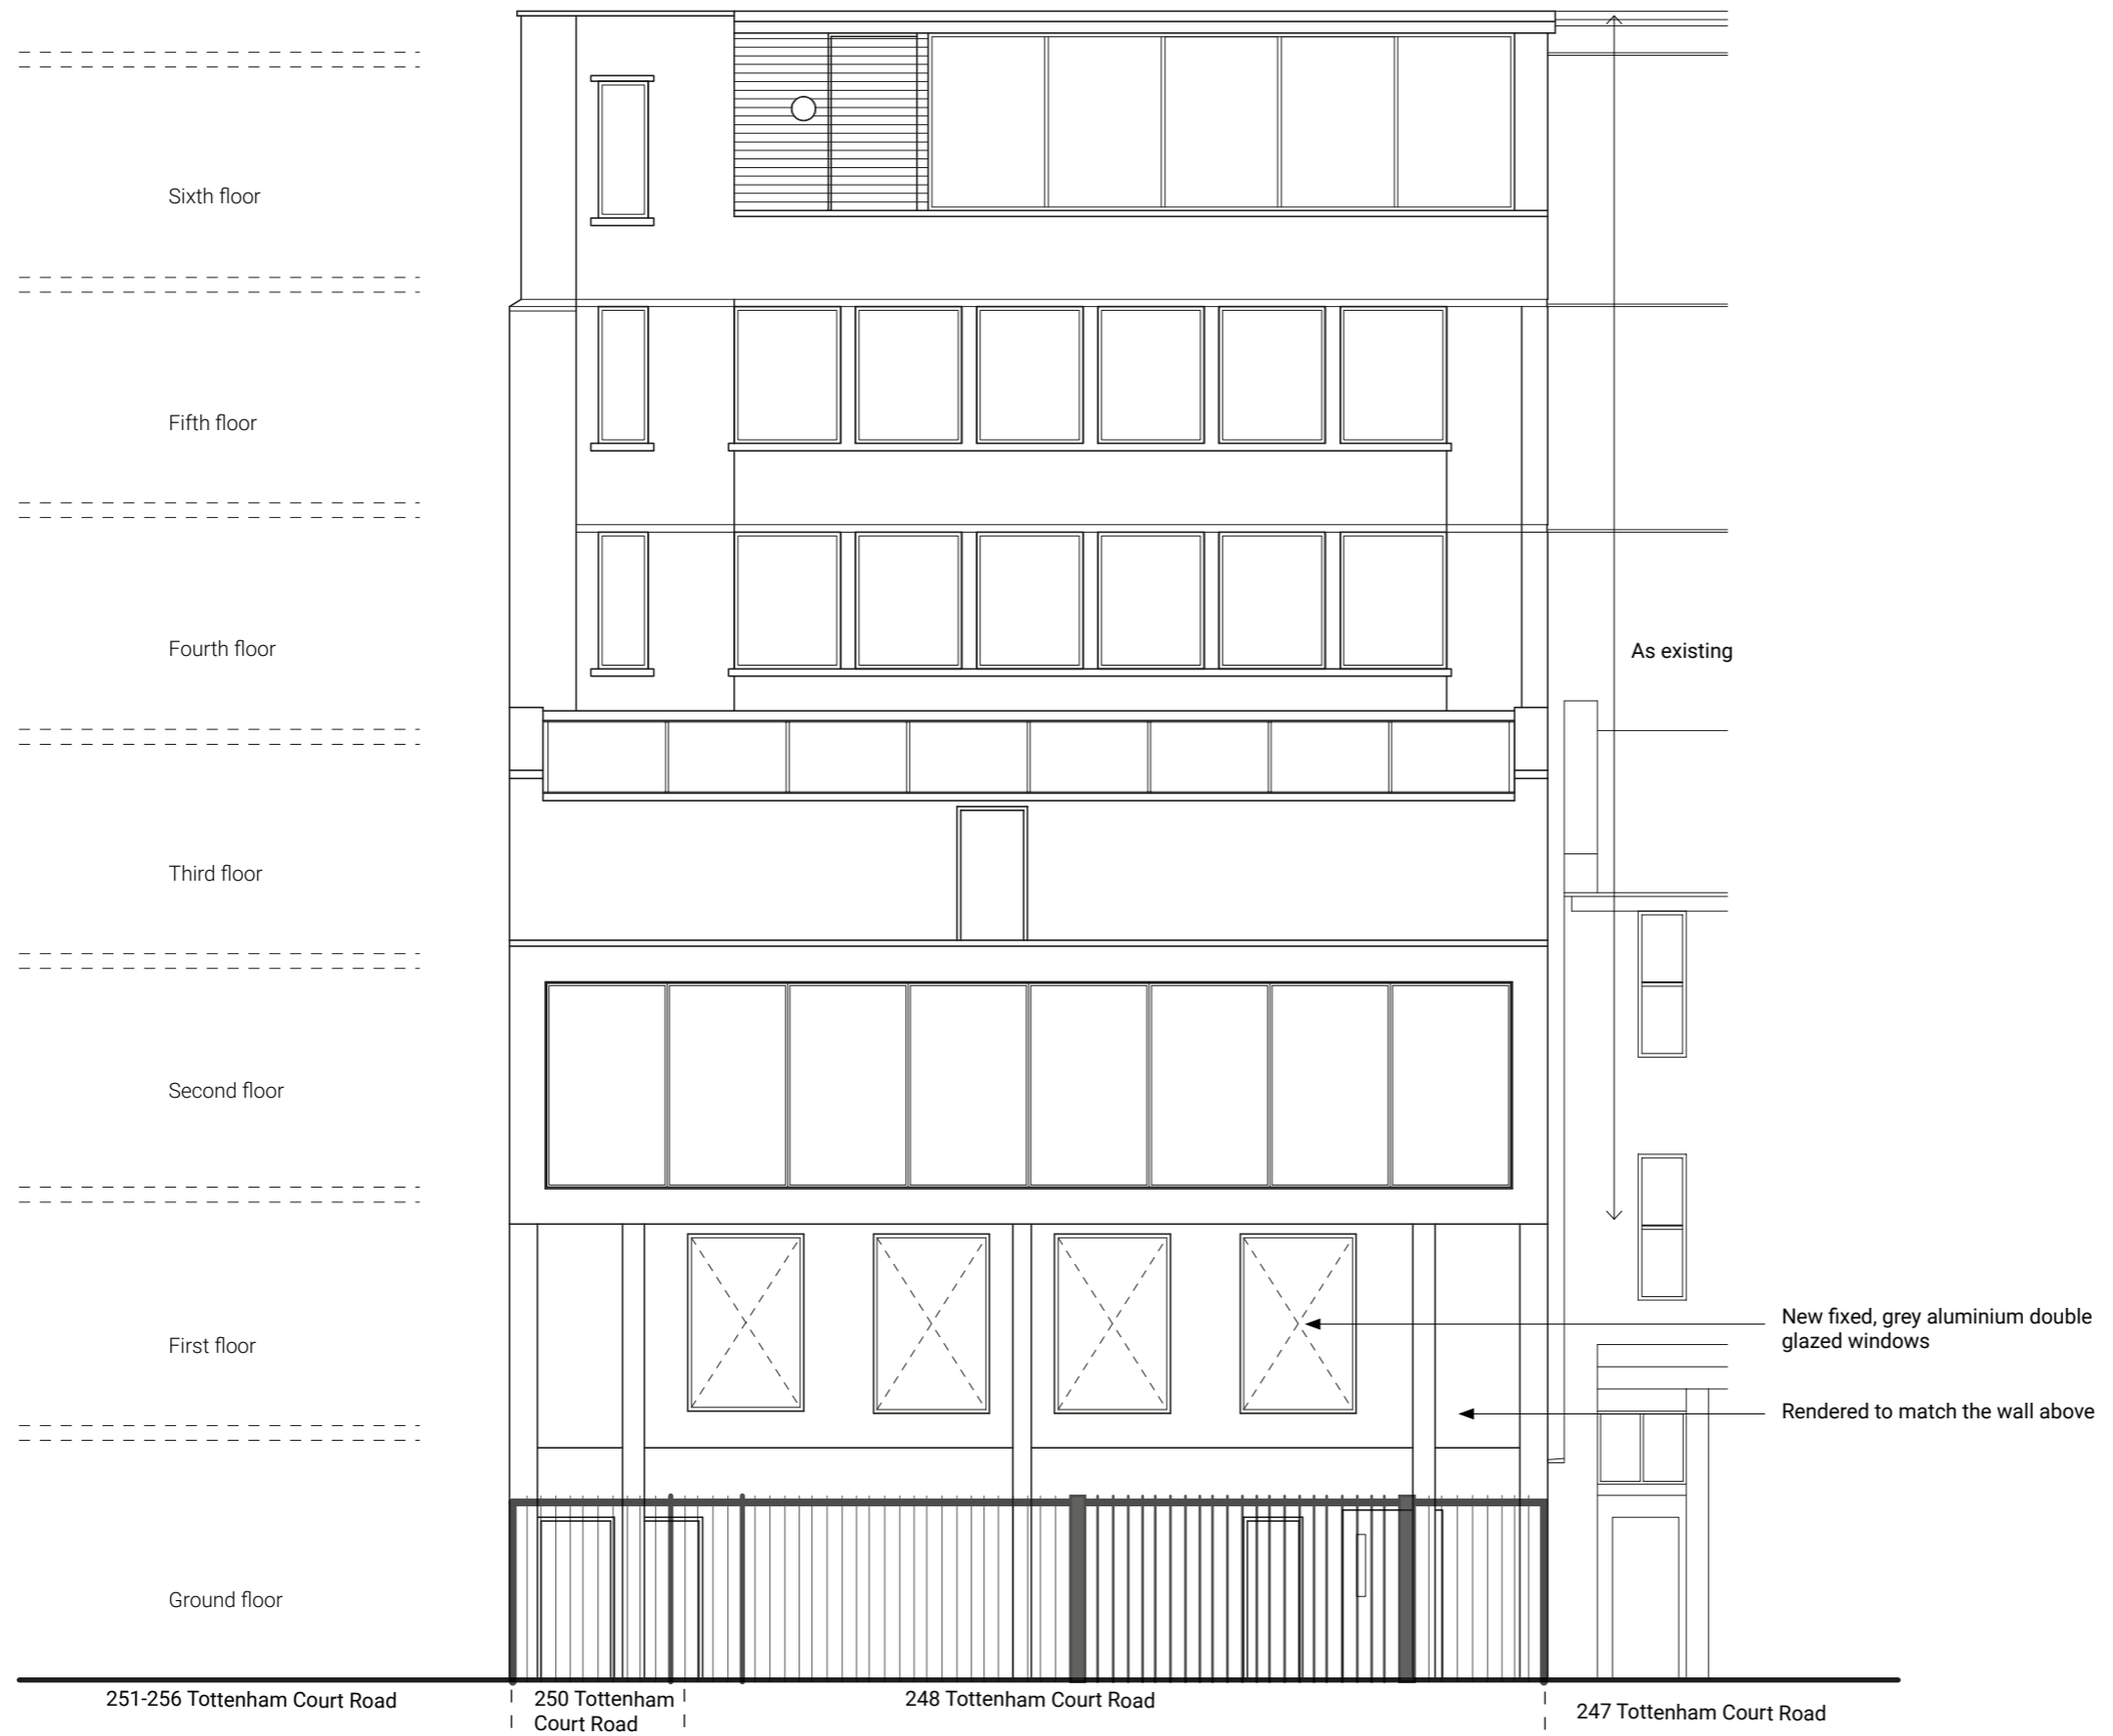

251-256 Tottenham Court Road | 250 Tottenham Court Road | 248 Tottenham Court Road | 247 Tottenham Court Road