


BUILDING DESIGN PARTNERSHIP LTD SHALL HAVE NO RESPONSIBILITY FOR ANY USE MADE OF THIS DOCUMENT OTHER THAN FOR THAT WHICH IT WAS PREPARED AND ISSUED.

ALL DIMENSIONS SHOULD BE CHECKED ON SITE.

DO NOT SCALE FROM THIS DRAWING.

ANY DRAWING ERRORS OR DIVERGENCES SHOULD BE BROUGHT TO THE ATTENTION OF BUILDING DESIGN PARTNERSHIP LTD AT THE ADDRESS SHOWN BELOW.

## NOTES

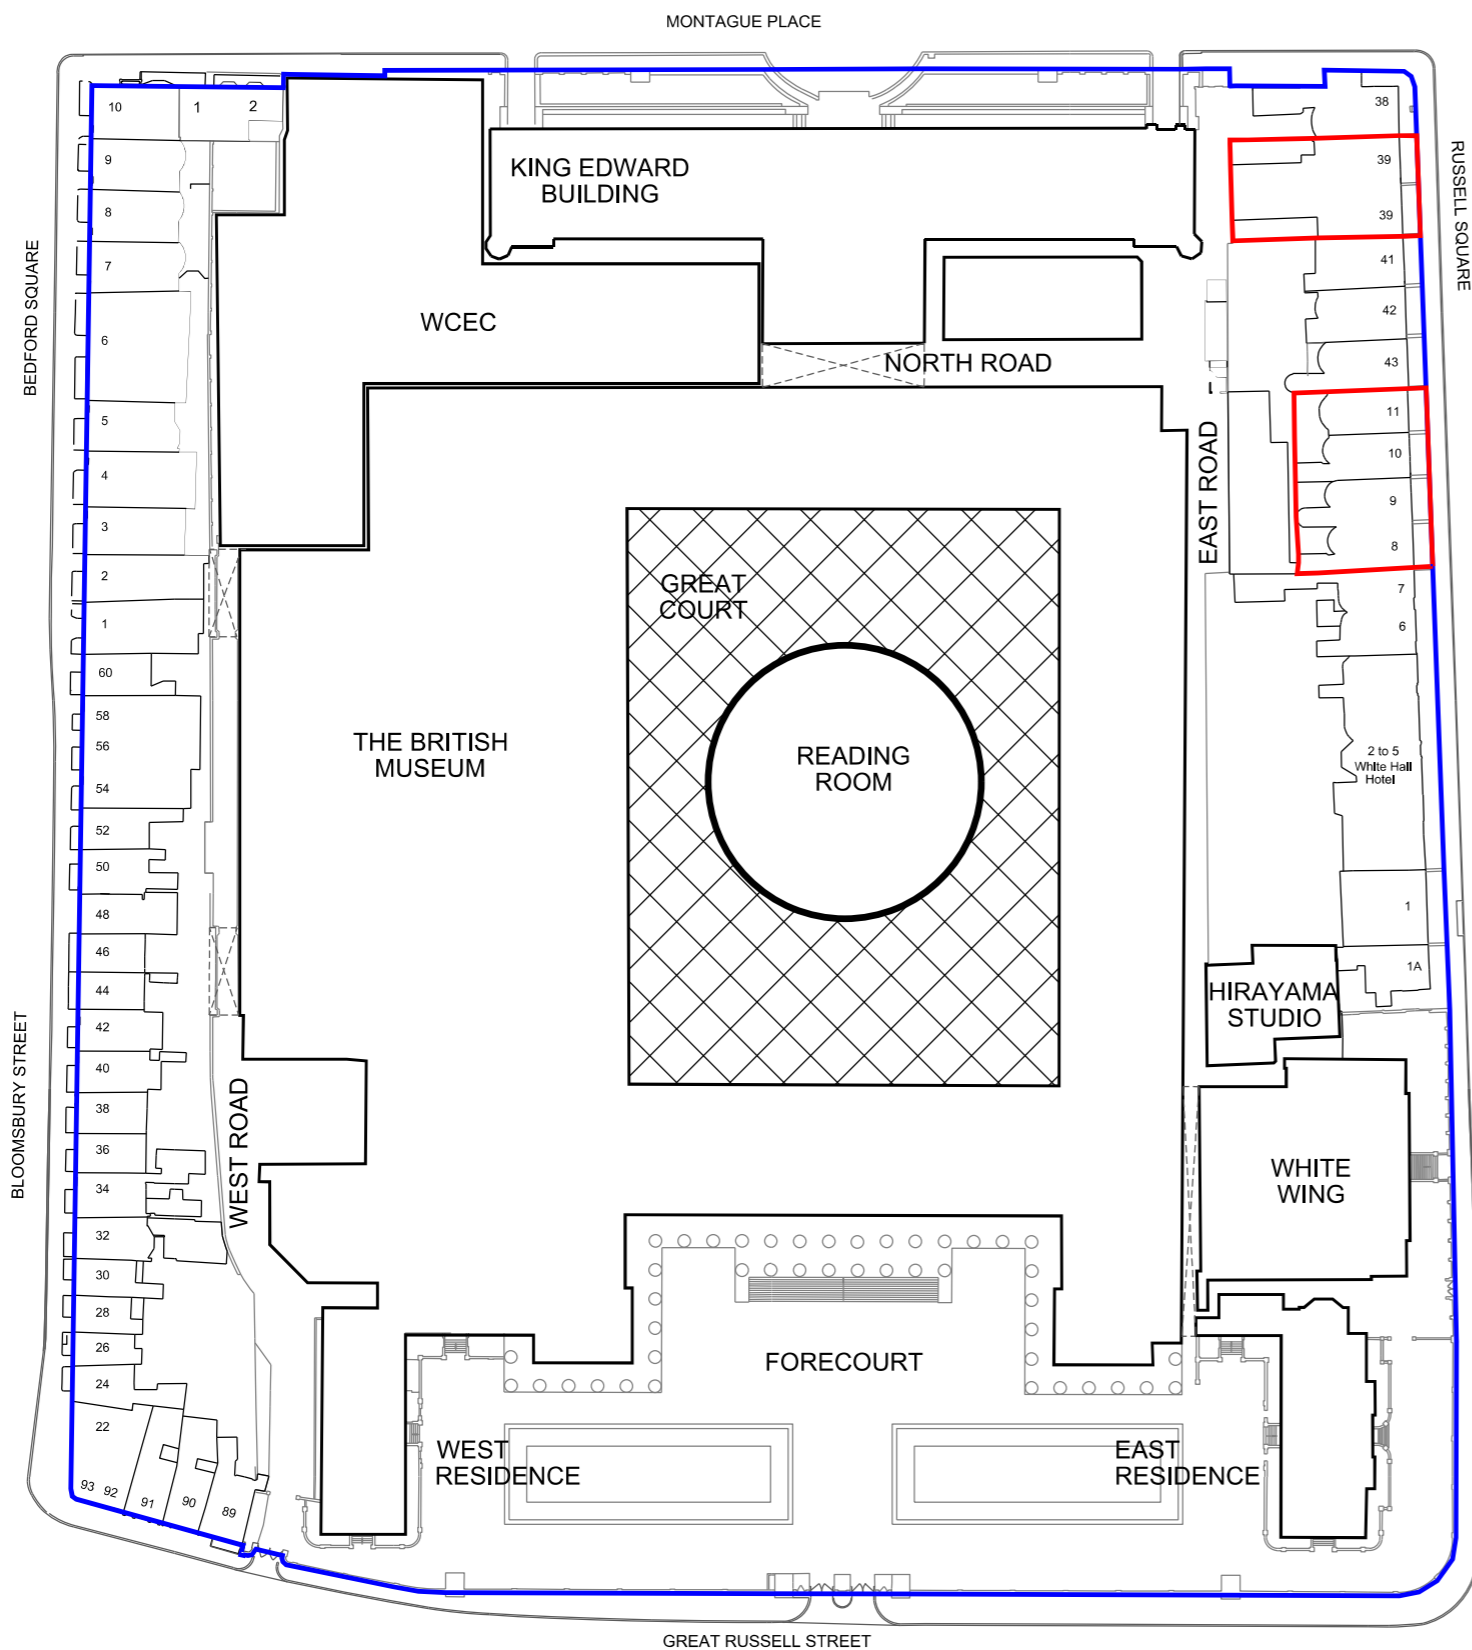

## LEGEND

- BRITISH MUSEUM OWNERSHIP
- APPLICATION SITE

## FIRST ISSUE

REVISION / DESCRIPTION	DRAWN	CHECKED	DATE



# BDP.

16 Brewhouse Yard  
 Clerkenwell  
 London EC1V 4LJ  
 United Kingdom  
 T +44 (0)20 7812 8000  
 F +44 (0)20 7812 8399  
 www.bdp.com

PROJECT TITLE  
**British Museum  
 Perimeter Properties Refurbishment**

PROJECT NUMBER  
**P2002323**

DRAWING TITLE  
**Location Plan**

SCALE  
**1:1250 @ A3**

DRAWING No.  
**(00)AP1001**

REVISION  
 -