




Elevation 1 (North)

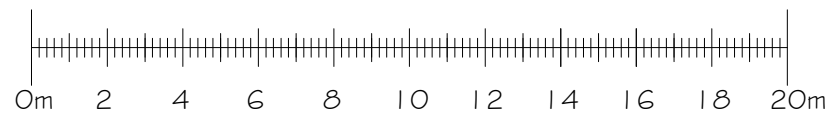

Elevation 2 (East)

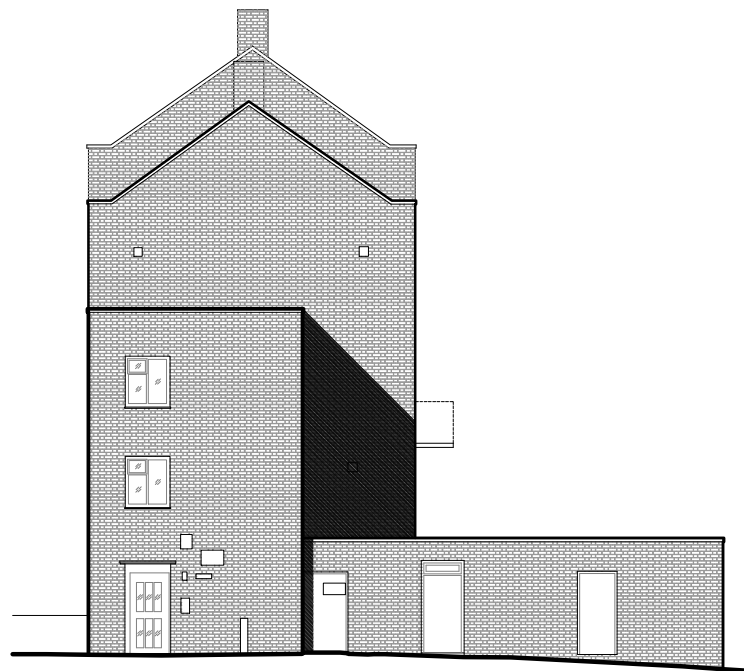

Block Plan (1:500 @ A3)

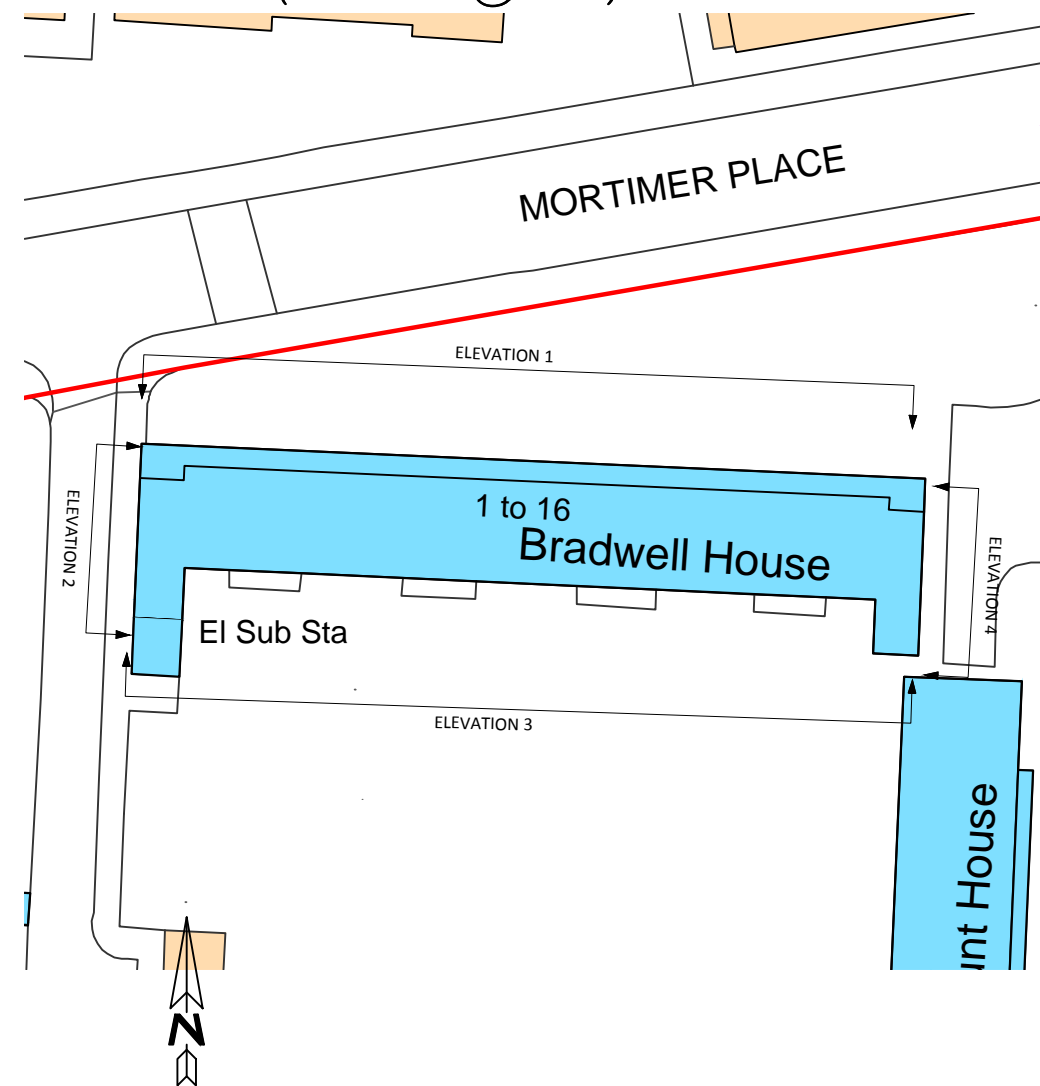

Archetype 2 - Existing Elevations  
Scale 1:200 @ A-3

Ref:1325/PS/ME/E/07

Bradwell House  
Mortimer Estate  
London  
NW6 5UT



Client: Lakehouse



Drawn by: SF  
Date: June 2015

pod LLP  
Unit 313  
Metal Box Factory  
30 Great Guildford Street  
London  
SE1 0HS



Tel: 020 3176 5590  
Mob: 07808 037 998  
Email: simon@podpartnership.com  
Web: www.podpartnership.com

- This drawing is for planning purposes only.  
- All dimensions to be verified on site.  
- To be read in conjunction with specialist supplier's details and specifications.  
- Any discrepancies are to be notified to pod LLP immediately.  
- This document is copyright of pod LLP.