





Elevation 1 (North)

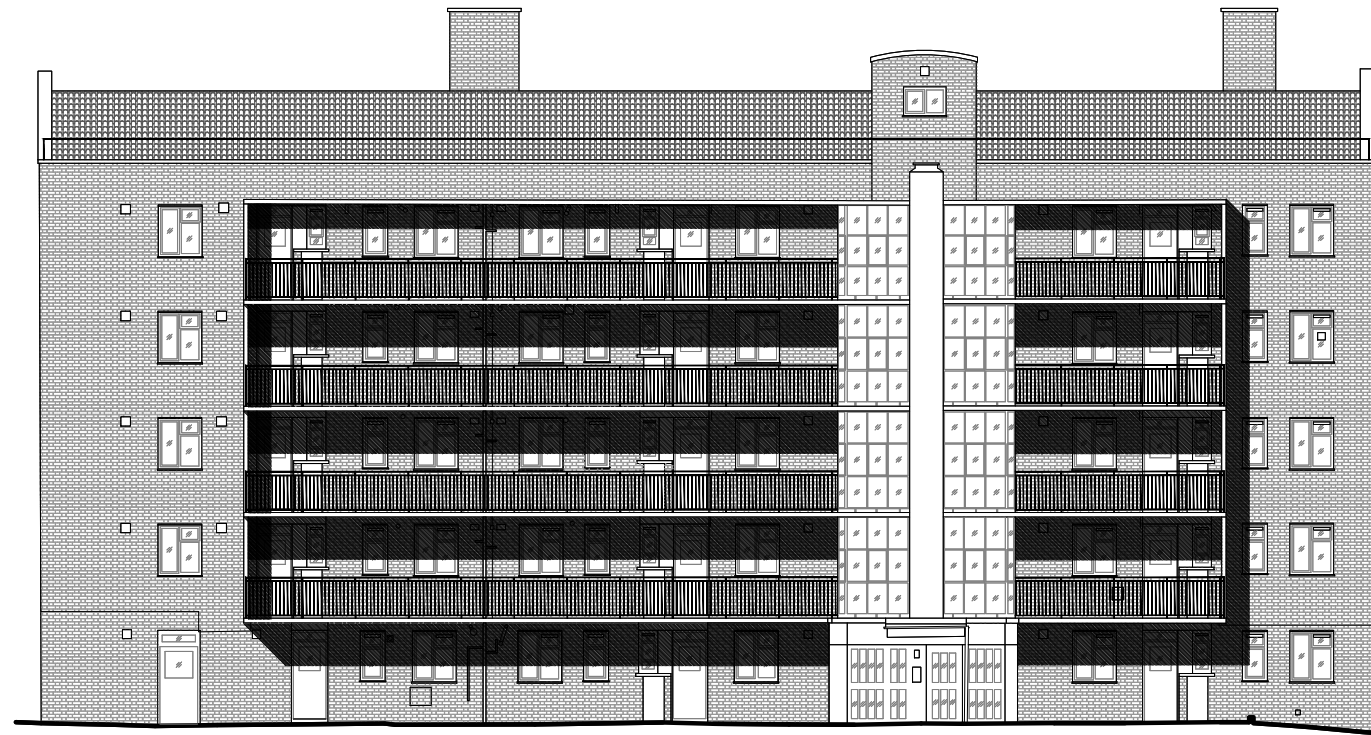

Elevation 2 (West)

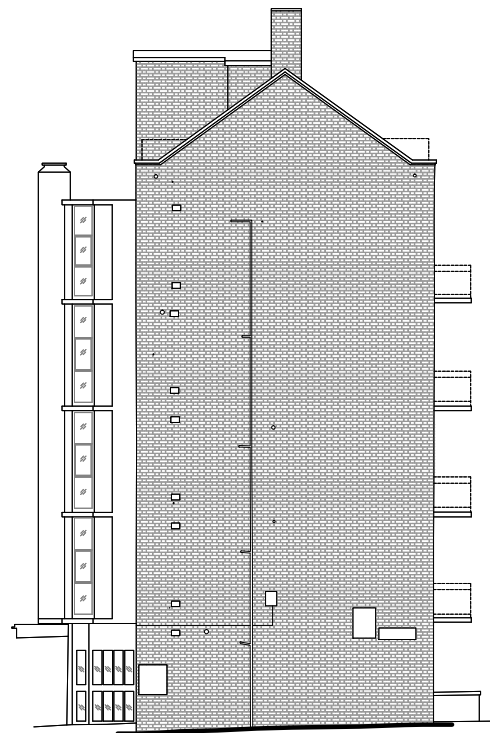

Block Plan (1:500 @ A3)

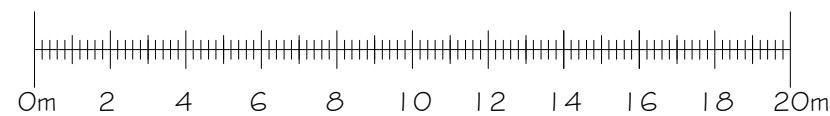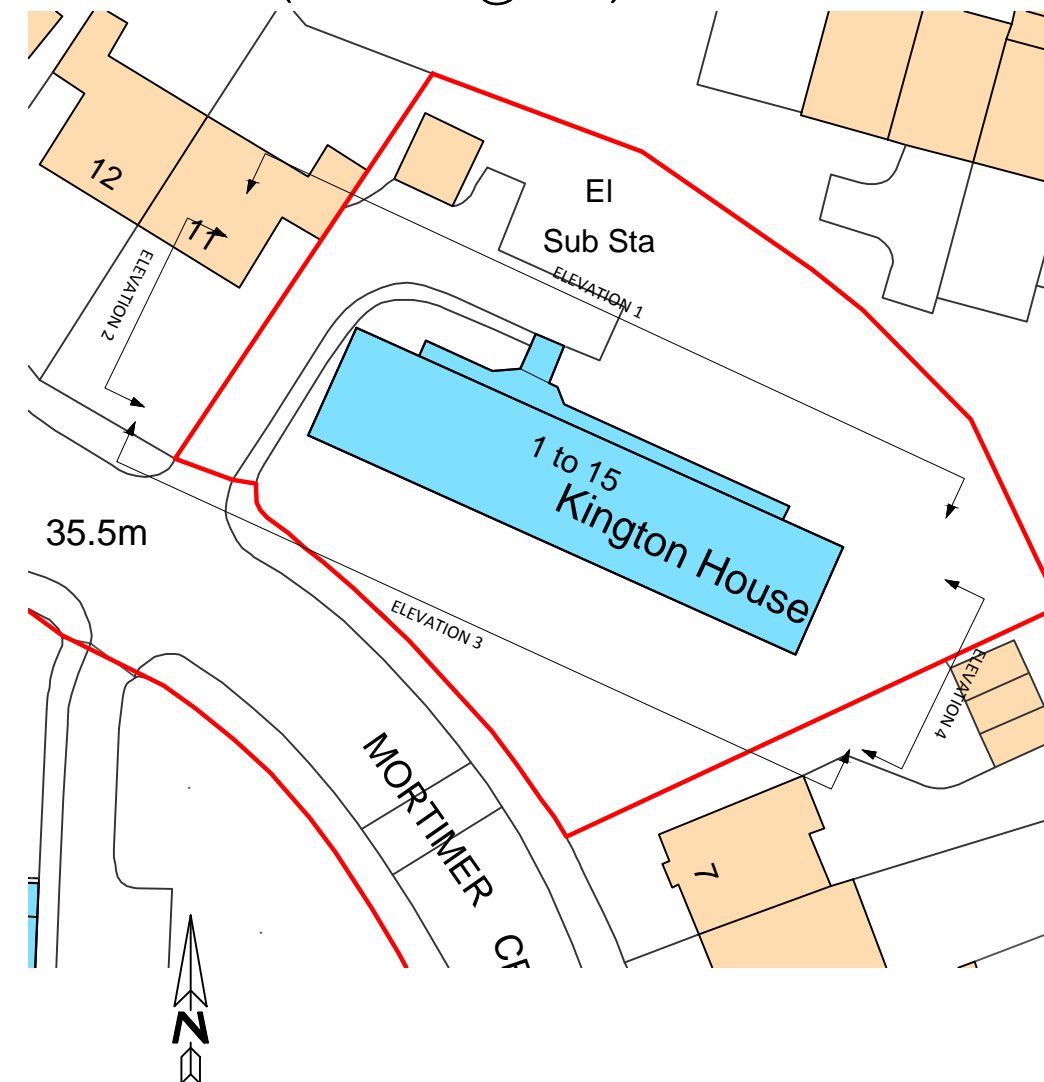

- This drawing is for planning purposes only.
 - All dimensions to be verified on site.
 - To be read in conjunction with specialist supplier's details and specifications.
 - Any discrepancies are to be notified to pod LLP immediately.
 - This document is copyright of pod LLP.

Archetype 4 - Existing Elevations
 Scale 1:200 @ A-3

Ref:1325/PS/ME/E/13

1-15 Kington House
 London
 NW6 5NU



Client: Lakehouse



Drawn by: SF
 Date: June 2015

pod LLP
 Unit 313
 Metal Box Factory
 30 Great Guildford Street
 London
 SE1 0HS



Tel: 020 3176 5590
 Mob: 07808 037 998
 Email: simon@podpartnership.com
 Web: www.podpartnership.com