
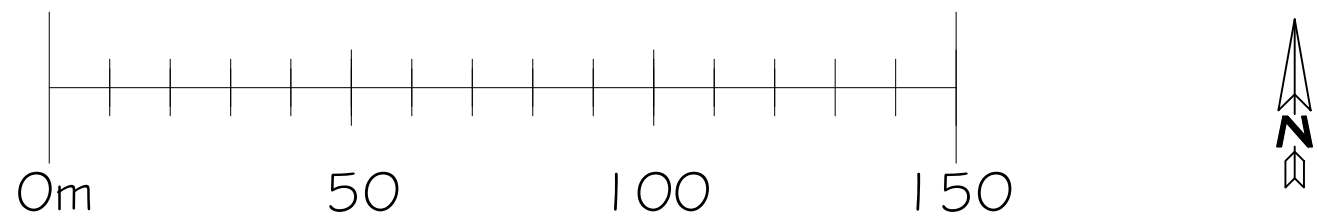


# Site Location Plan

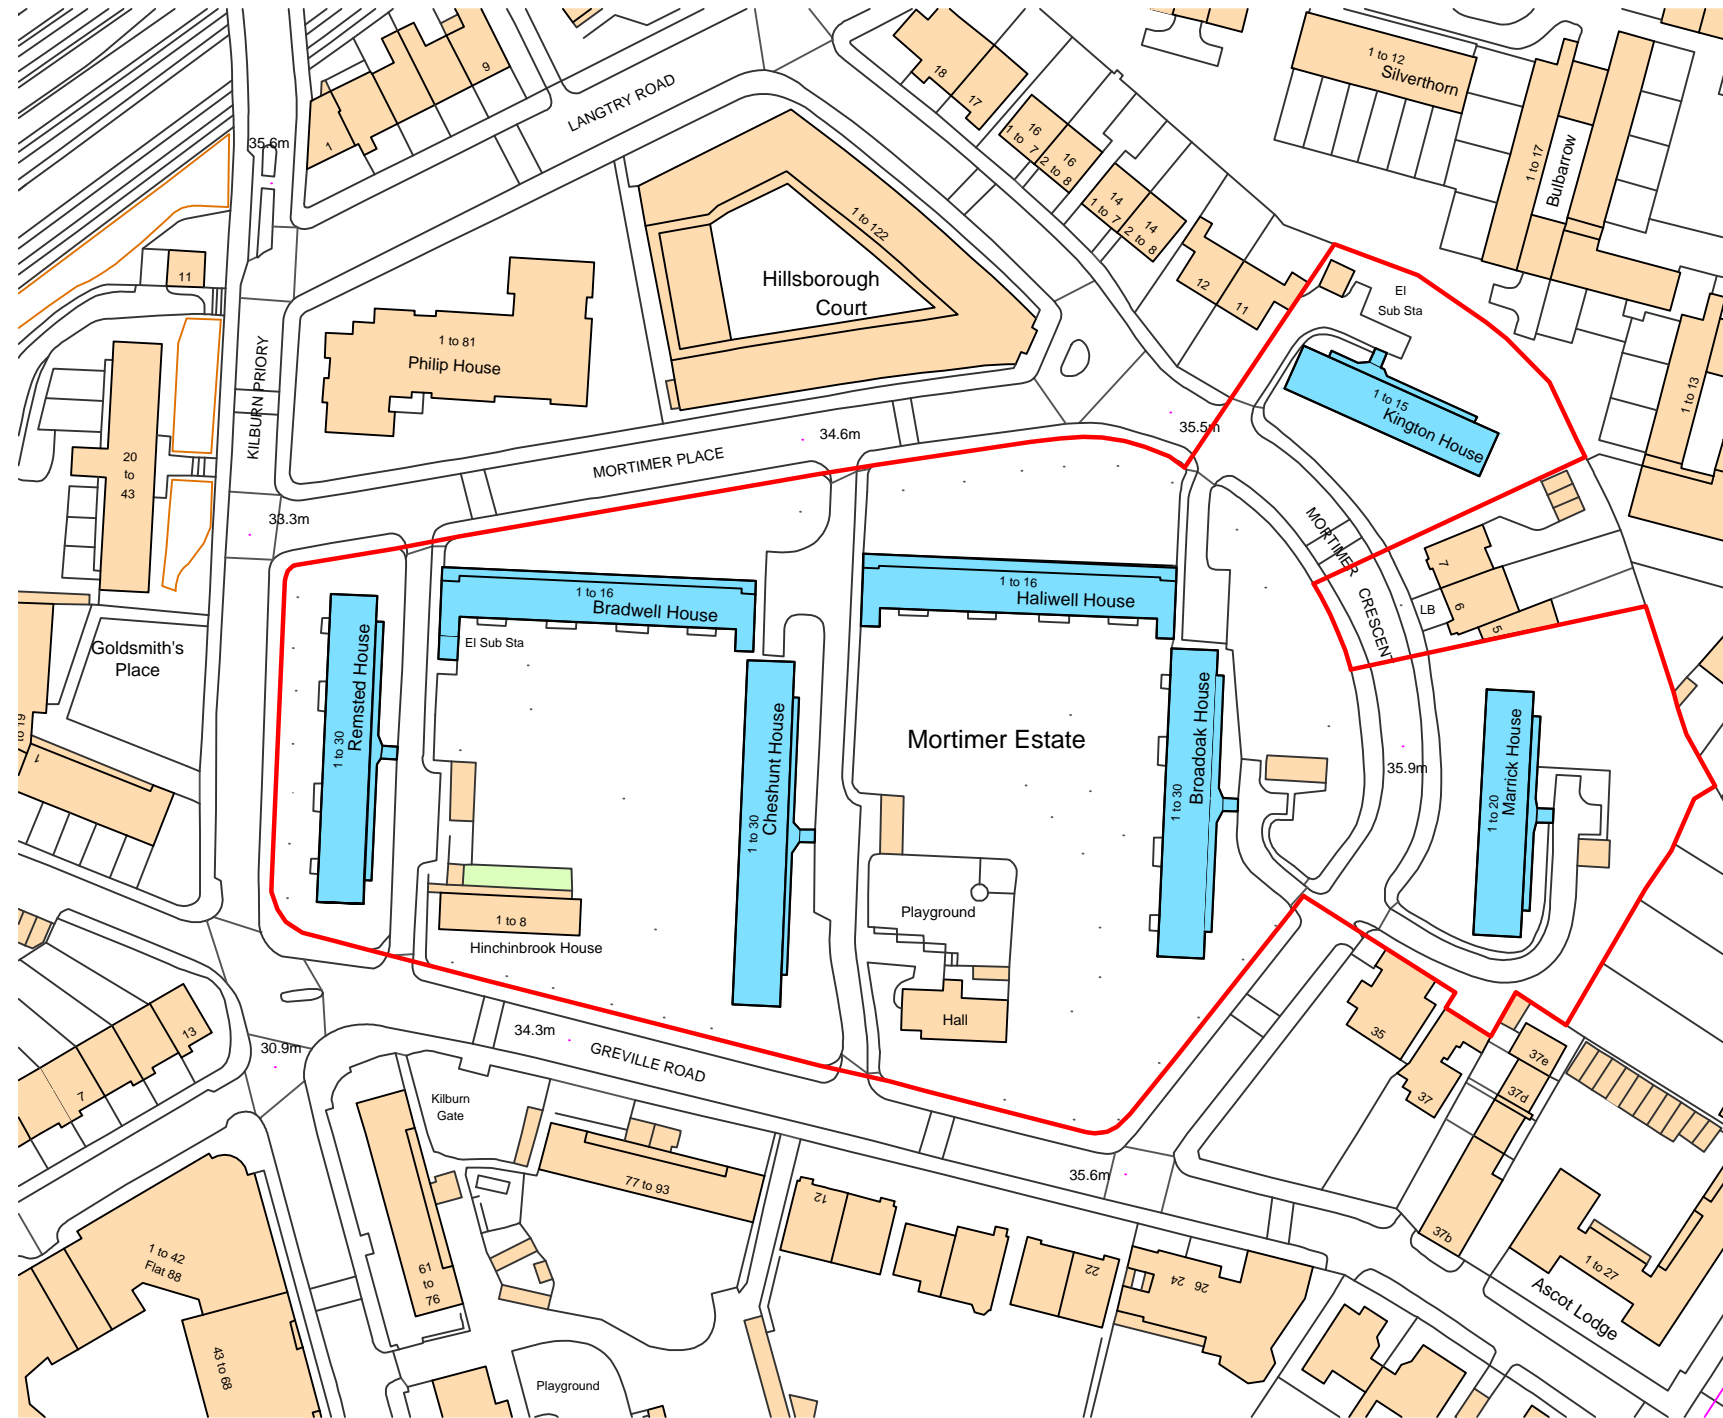

Site Location Plan  
Scale 1:1250 @ A-3

Ref:1325/PS/ME/OS

Mortimer Estate  
London  
NW6 5UT



Client: Lakehouse



Drawn by: SF  
Date: June 2015

pod LLP  
Unit 313  
Metal Box Factory  
30 Great Guildford Street  
London  
SE1 0HS



Tel: 020 3176 5590  
Mob: 07808 037 998  
Email: [simon@podpartnership.com](mailto:simon@podpartnership.com)  
Web: [www.podpartnership.com](http://www.podpartnership.com)

