




DOI_A BRICK SLIPS/RENDER DOI_B - PARAPET

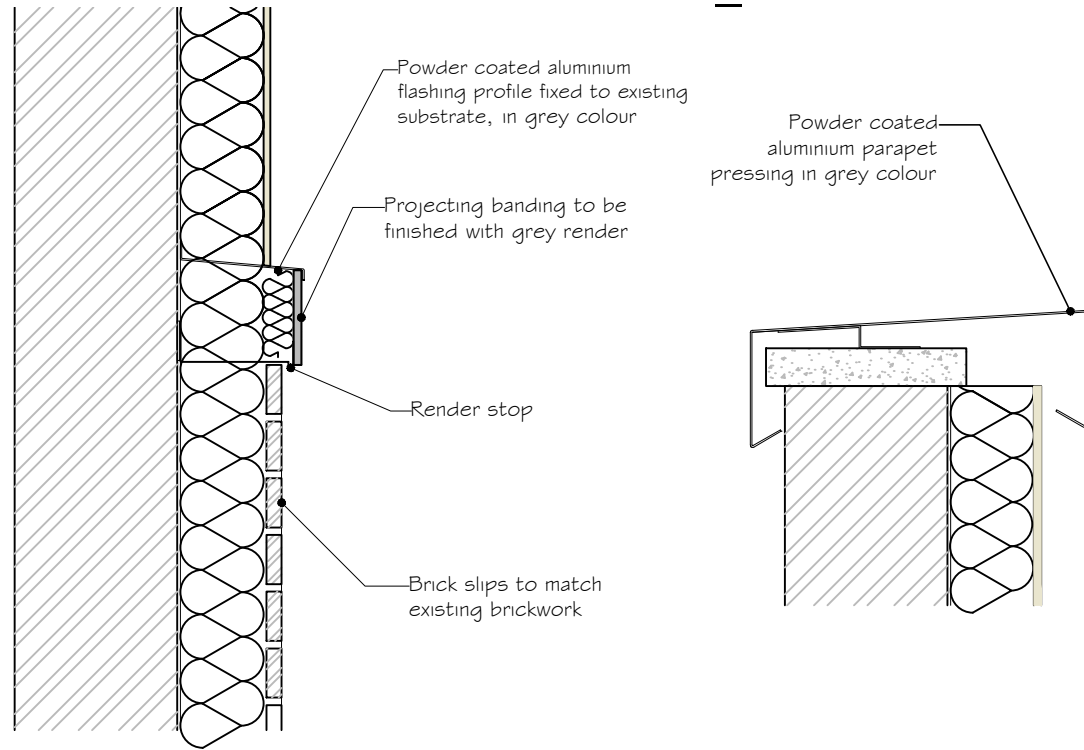


DOI_C - WINDOW JAMB

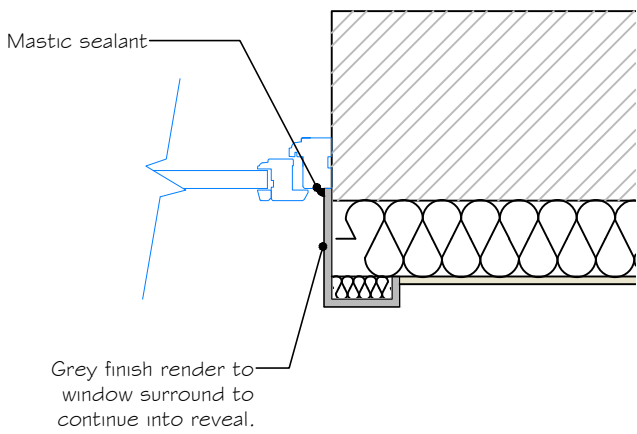


DOI_D - WINDOW HEAD

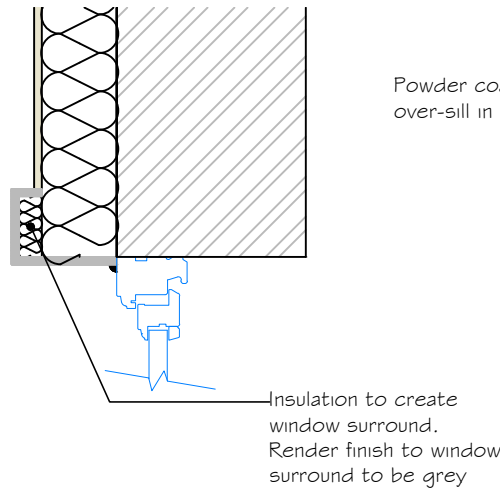

DOI_E - WINDOW SILL

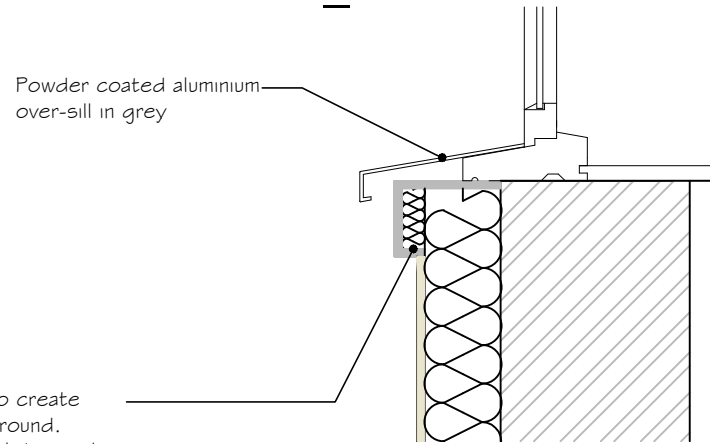

DOI_F - DETAILED ELEVATION (1:20@A3)

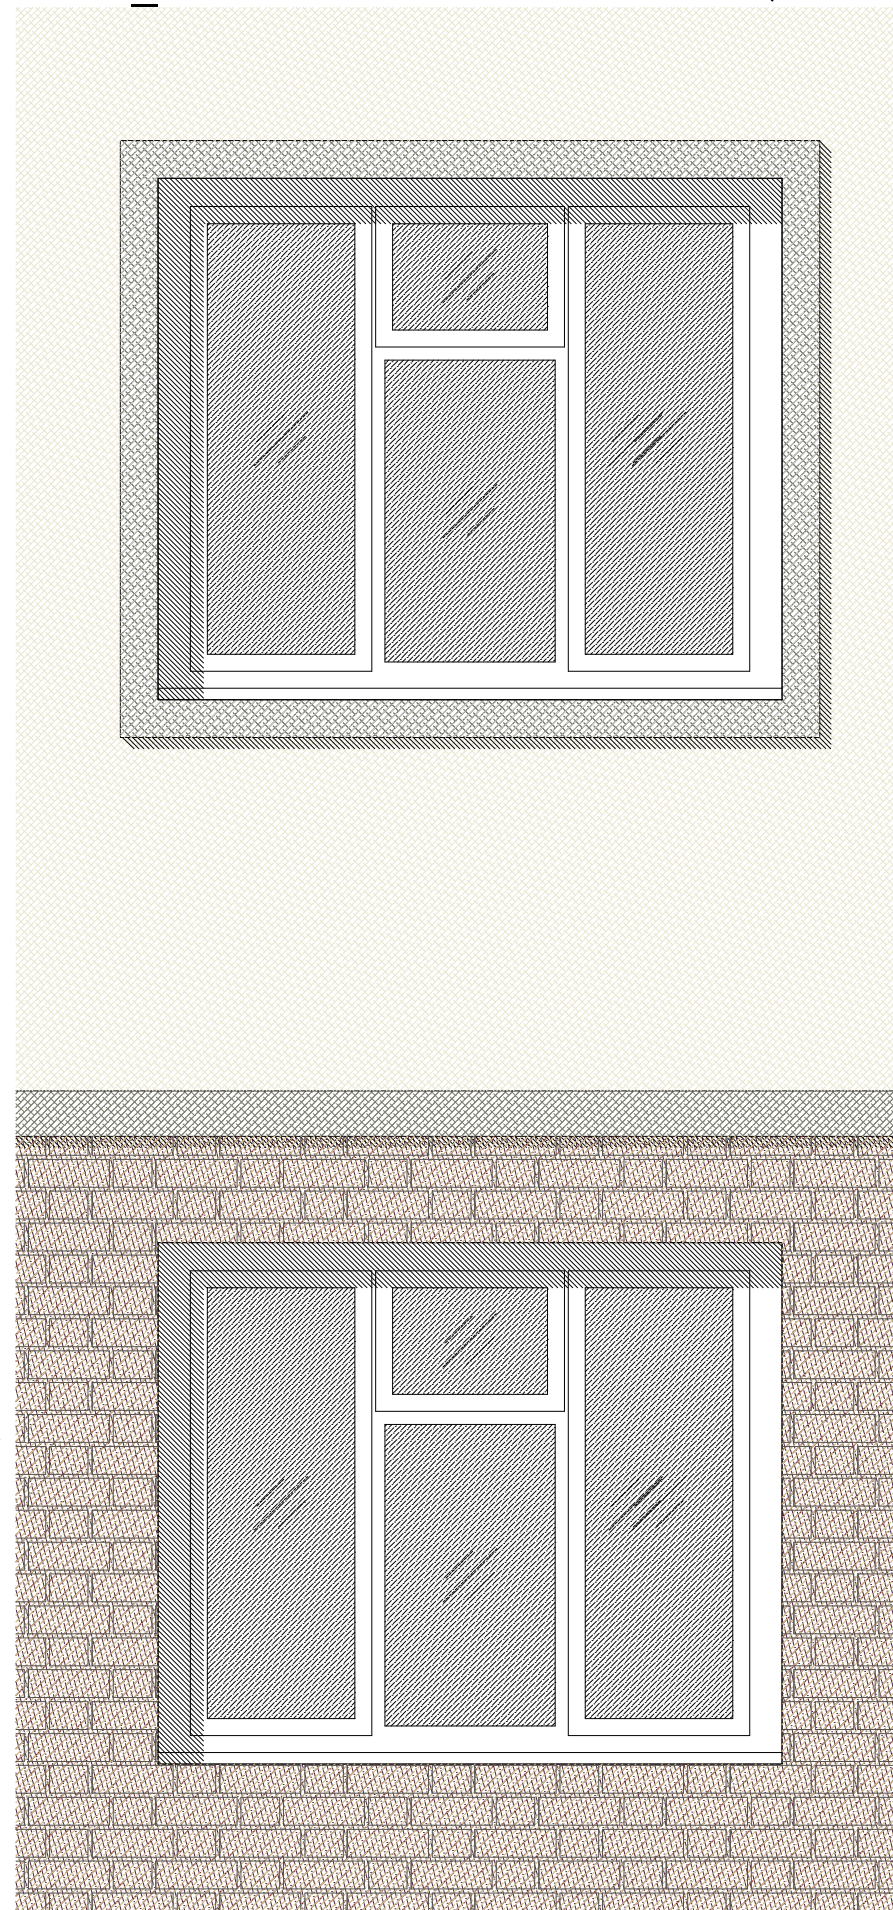


DOI_G - SIGN



Existing sign to be replicated on brick slips

DOI_H - COAL CHUTE

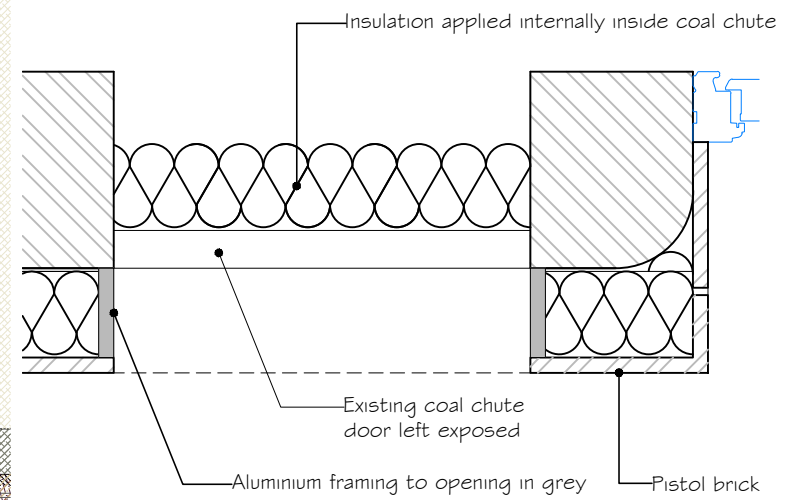

Archetype 1, 3 & 4 - Proposed Details
Scale 1:10 & 1:20 @ A-3

Ref:1325/PS/ME/D/01

Remsted House, Cheshunt House,
Broadoak House, Marrick House and
Kington House
Mortimer Estate
London
NW6 5UT



Client: Lakehouse

Drawn by: SF
Date: June 2015

pod LLP
Unit 313
Metal Box Factory
30 Great Guildford Street
London
SE1 0HS



Tel: 020 3176 5590
Mob: 07808 037 998
Email: simon@podpartnership.com
Web: www.podpartnership.com

- This drawing is for planning purposes only.
- All dimensions to be verified on site.
- To be read in conjunction with specialist supplier's details and specifications.
- Any discrepancies are to be notified to pod LLP immediately.
- This document is copyright of pod LLP.