




DO2_E - DETAILED ELEVATION (1:20@A3)

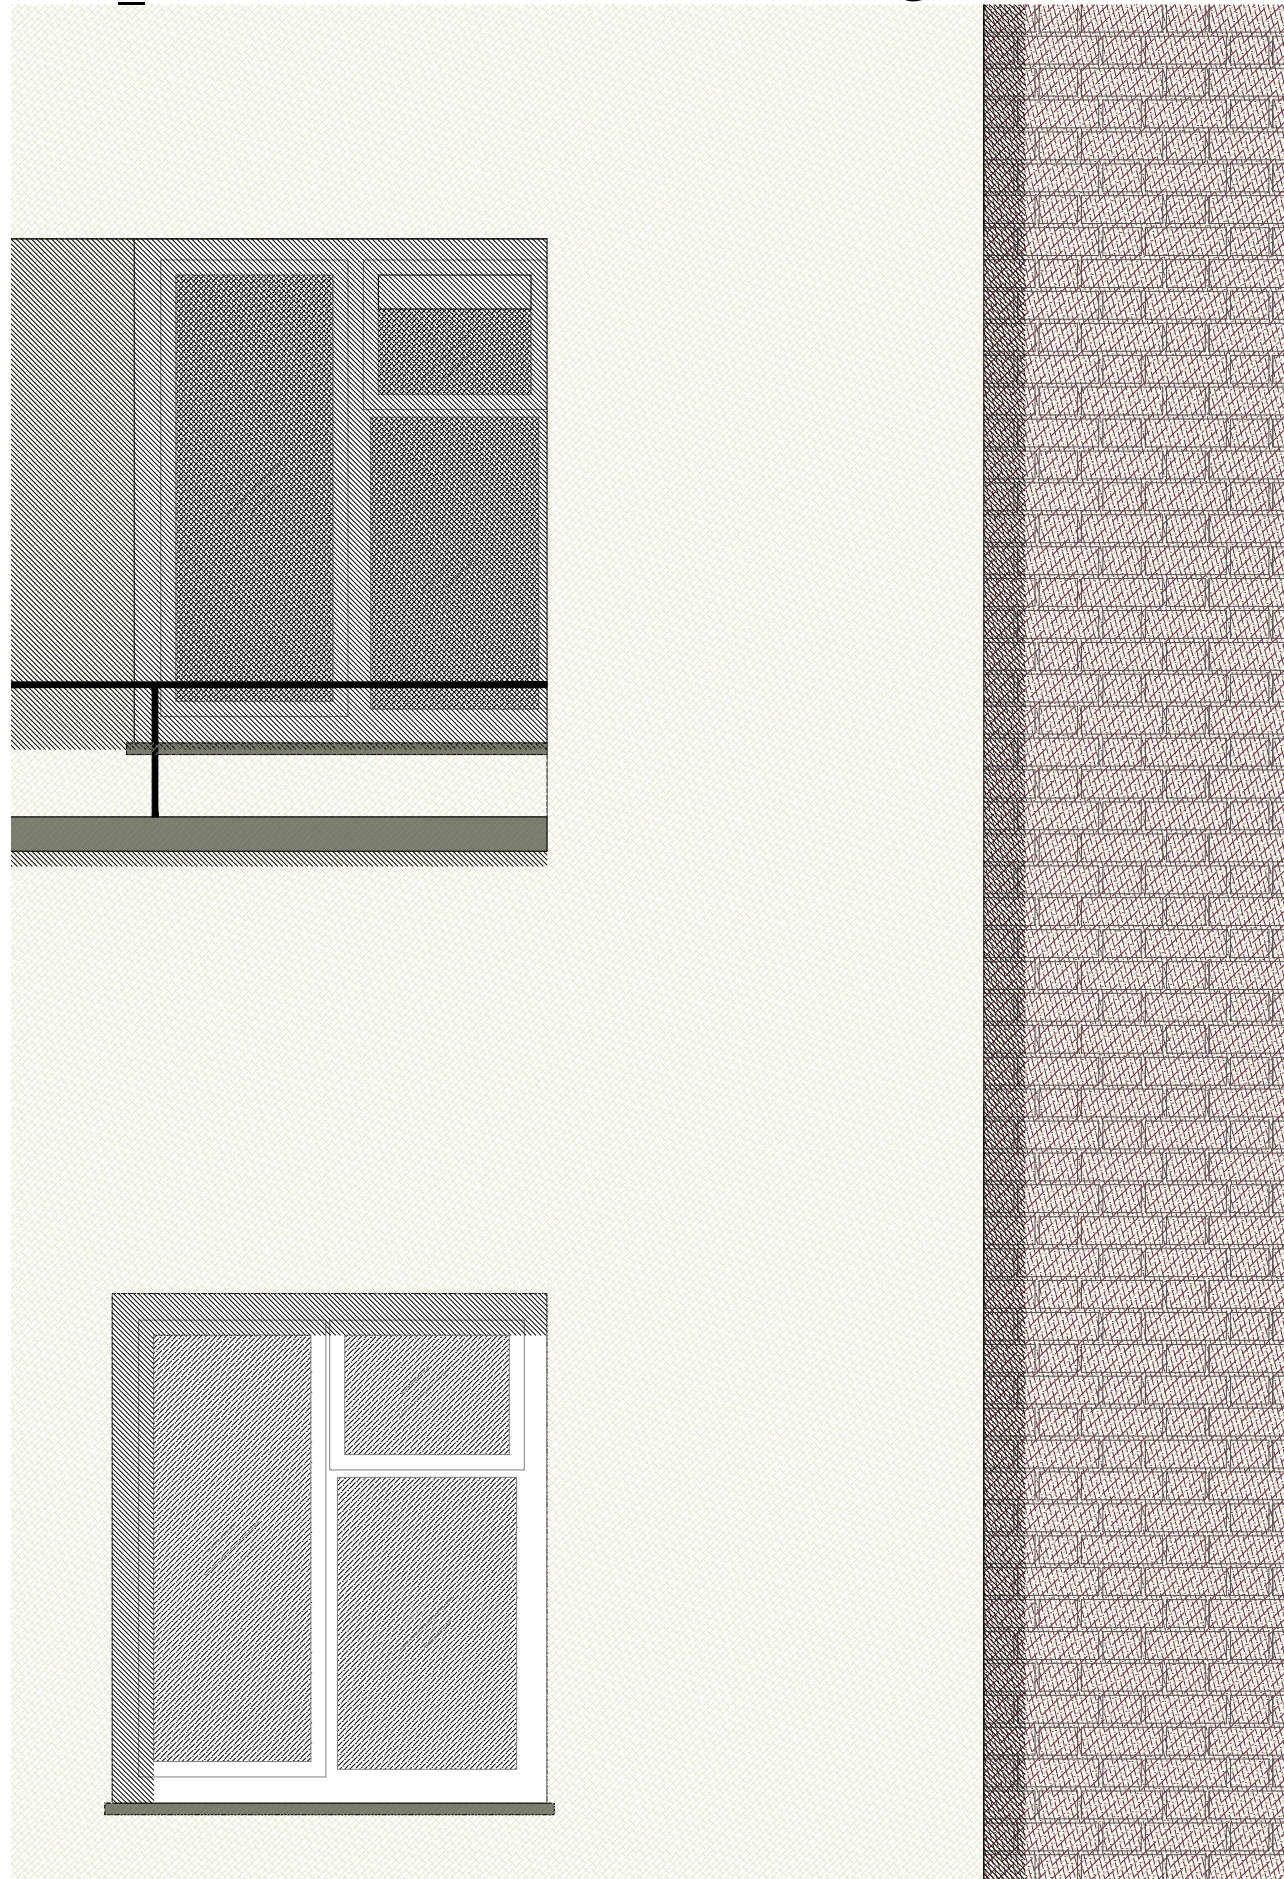


DO2_A - WALKWAY PARAPET

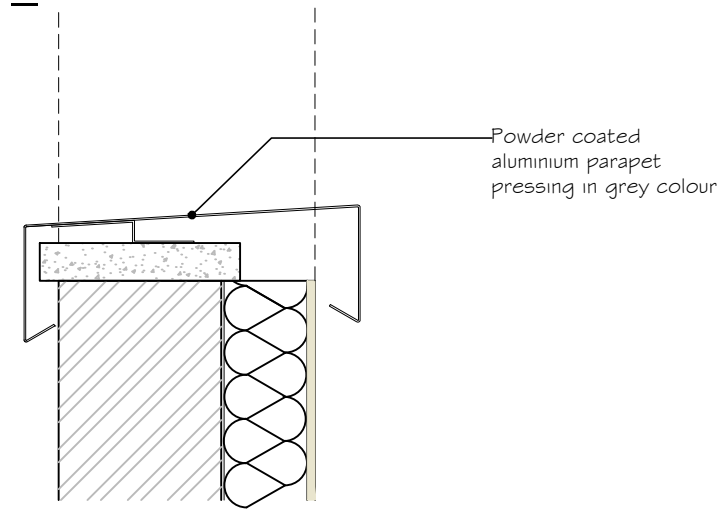


DO2_D - BANDING

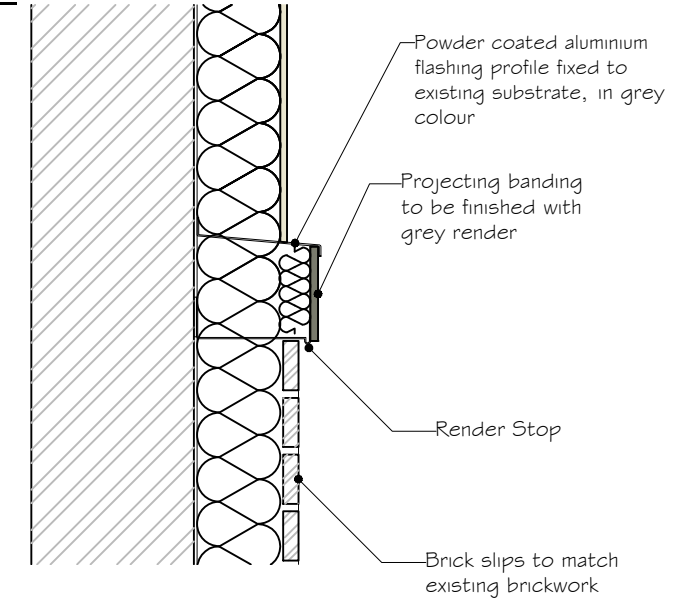

DO2_A - ROOF PARAPET

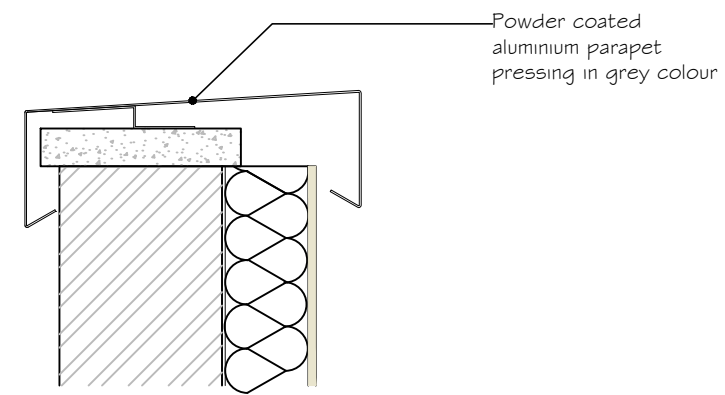

DO2_C - WINDOW REVEAL

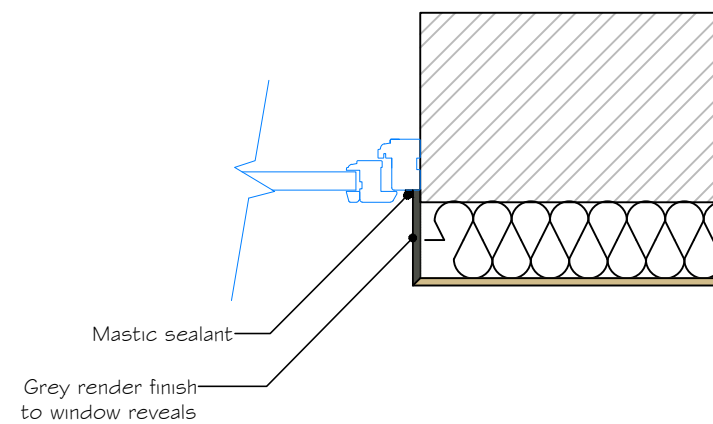

- This drawing is for planning purposes only.
 - All dimensions to be verified on site.
 - To be read in conjunction with specialist supplier's details and specifications.
 - Any discrepancies are to be notified to pod LLP immediately.
 - This document is copyright of pod LLP.

Archetype 2 - Proposed Details
 Scale 1:10 & 1:20 @ A-3

Ref:1325/PS/ME/D/02

Bradwell House &
 Haliwell House
 Mortimer Estate
 London
 NW6 5UT



Client: Lakehouse



Drawn by: SF
 Date: June 2015

pod LLP
 Unit 313
 Metal Box Factory
 30 Great Guildford Street
 London
 SE1 0HS



Tel: 020 3176 5590
 Mob: 07808 037 998
 Email: simon@podpartnership.com
 Web: www.podpartnership.com