



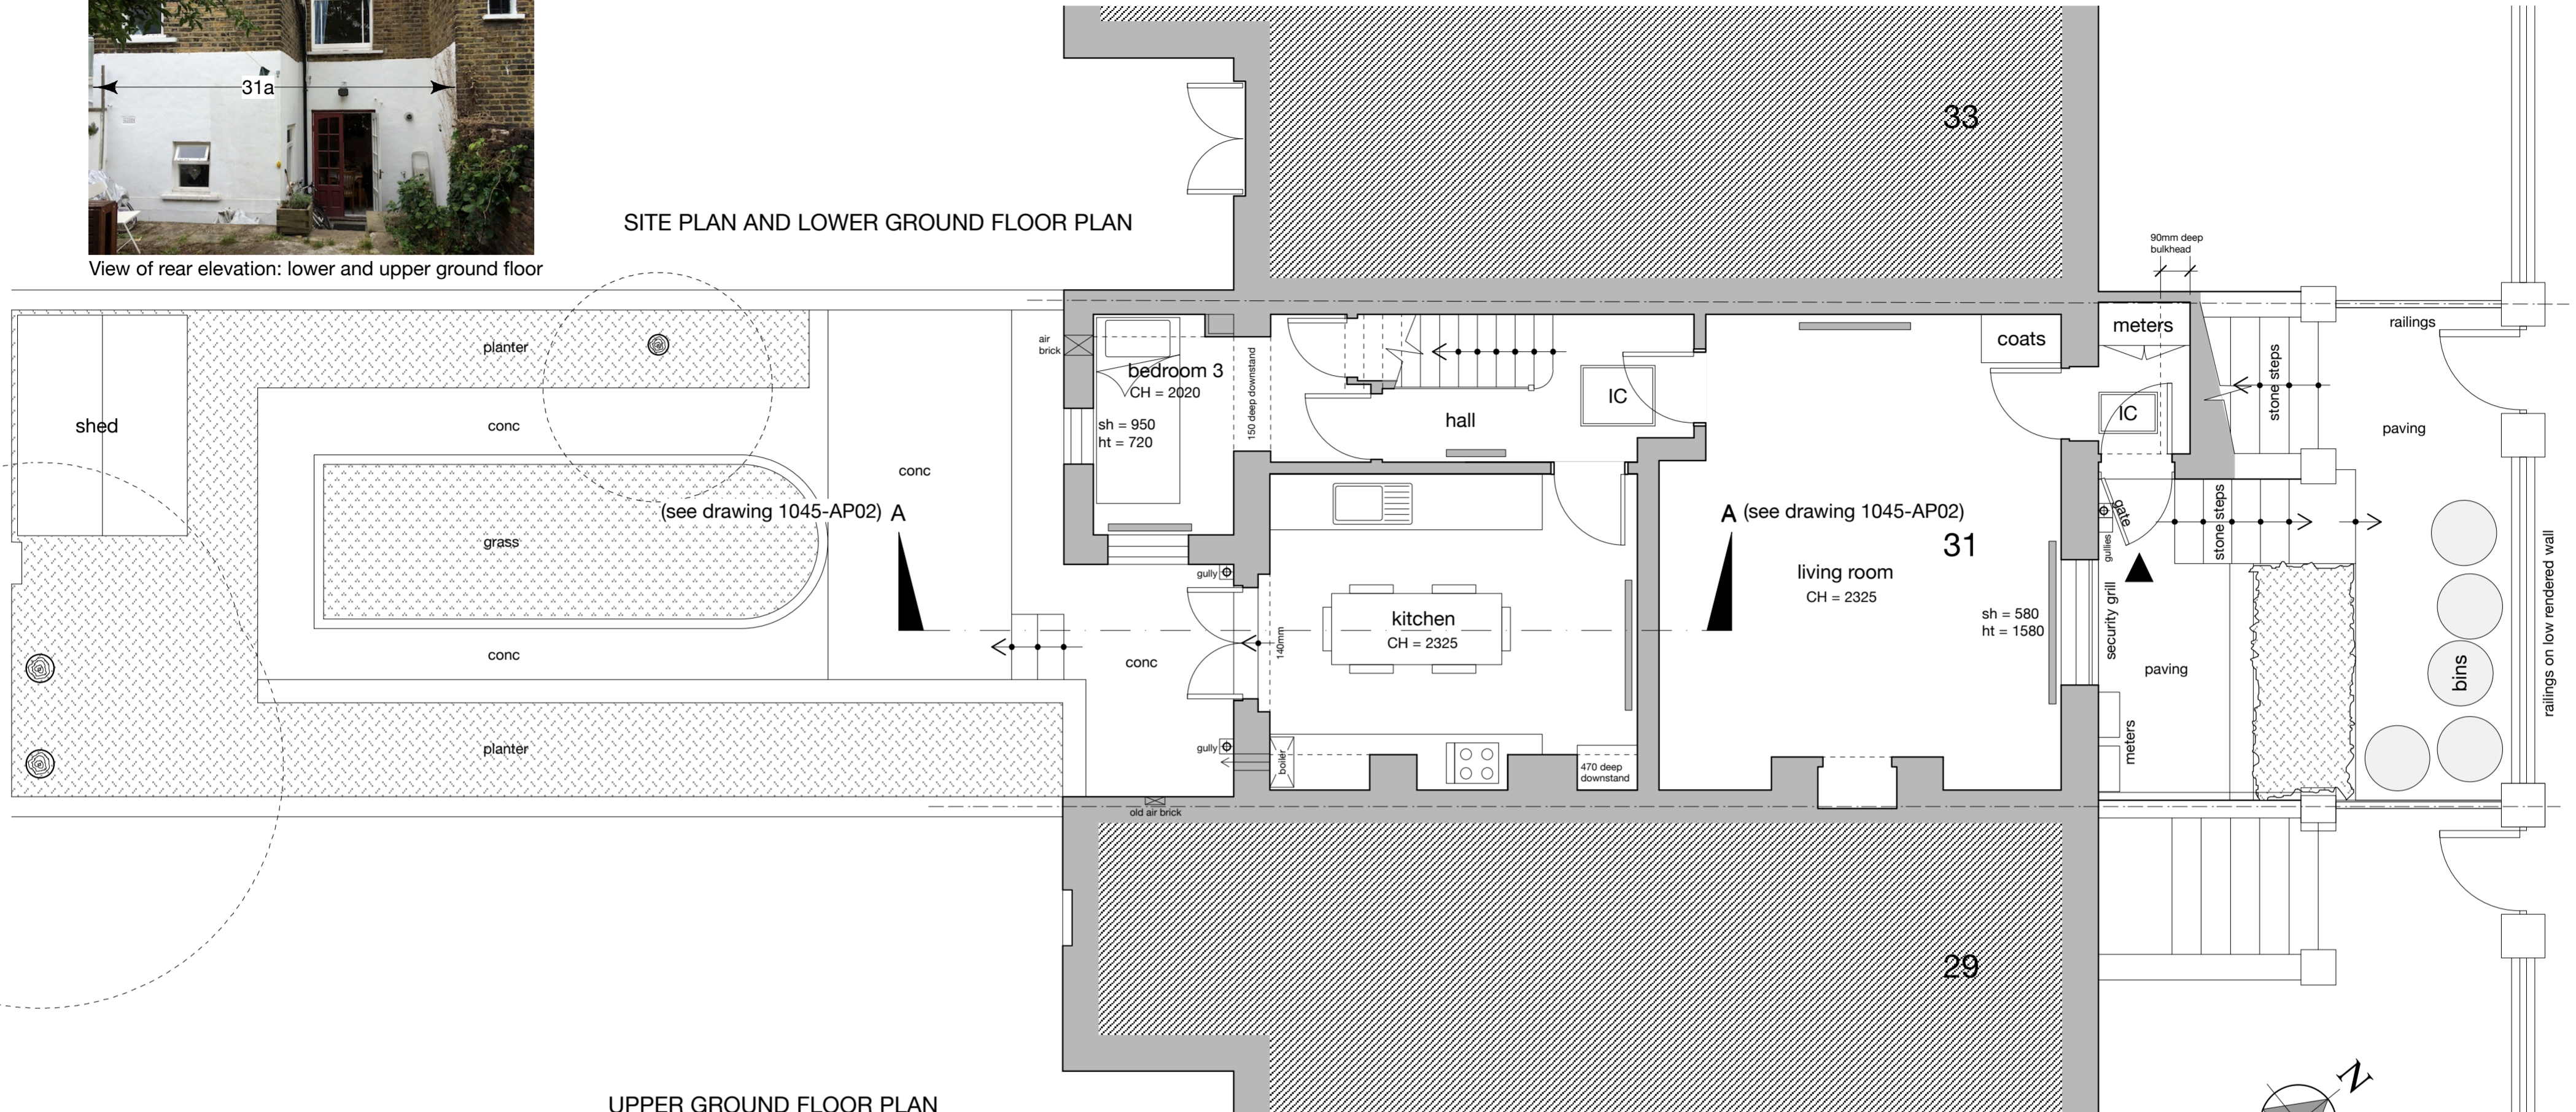


View of rear elevation: lower and upper ground floor


SITE PLAN AND LOWER GROUND FLOOR PLAN




UPPER GROUND FLOOR PLAN

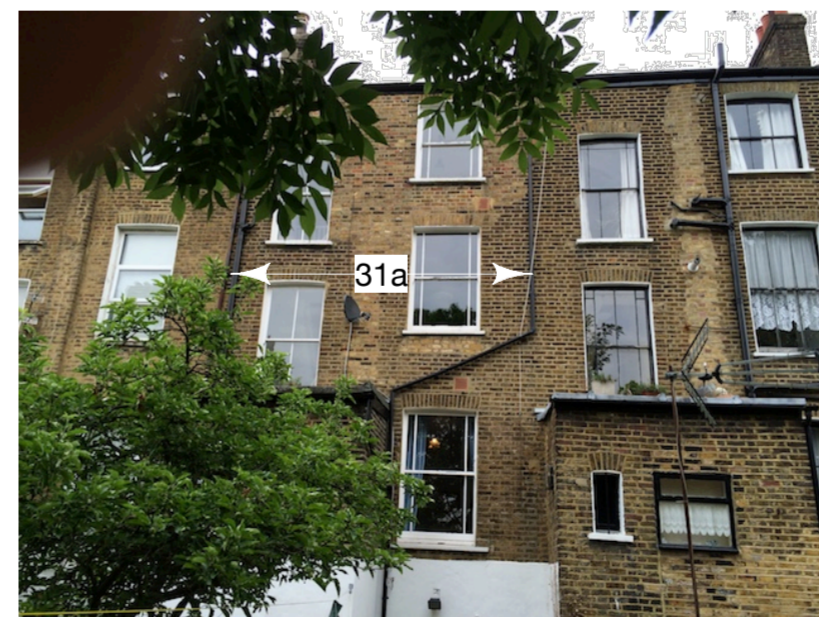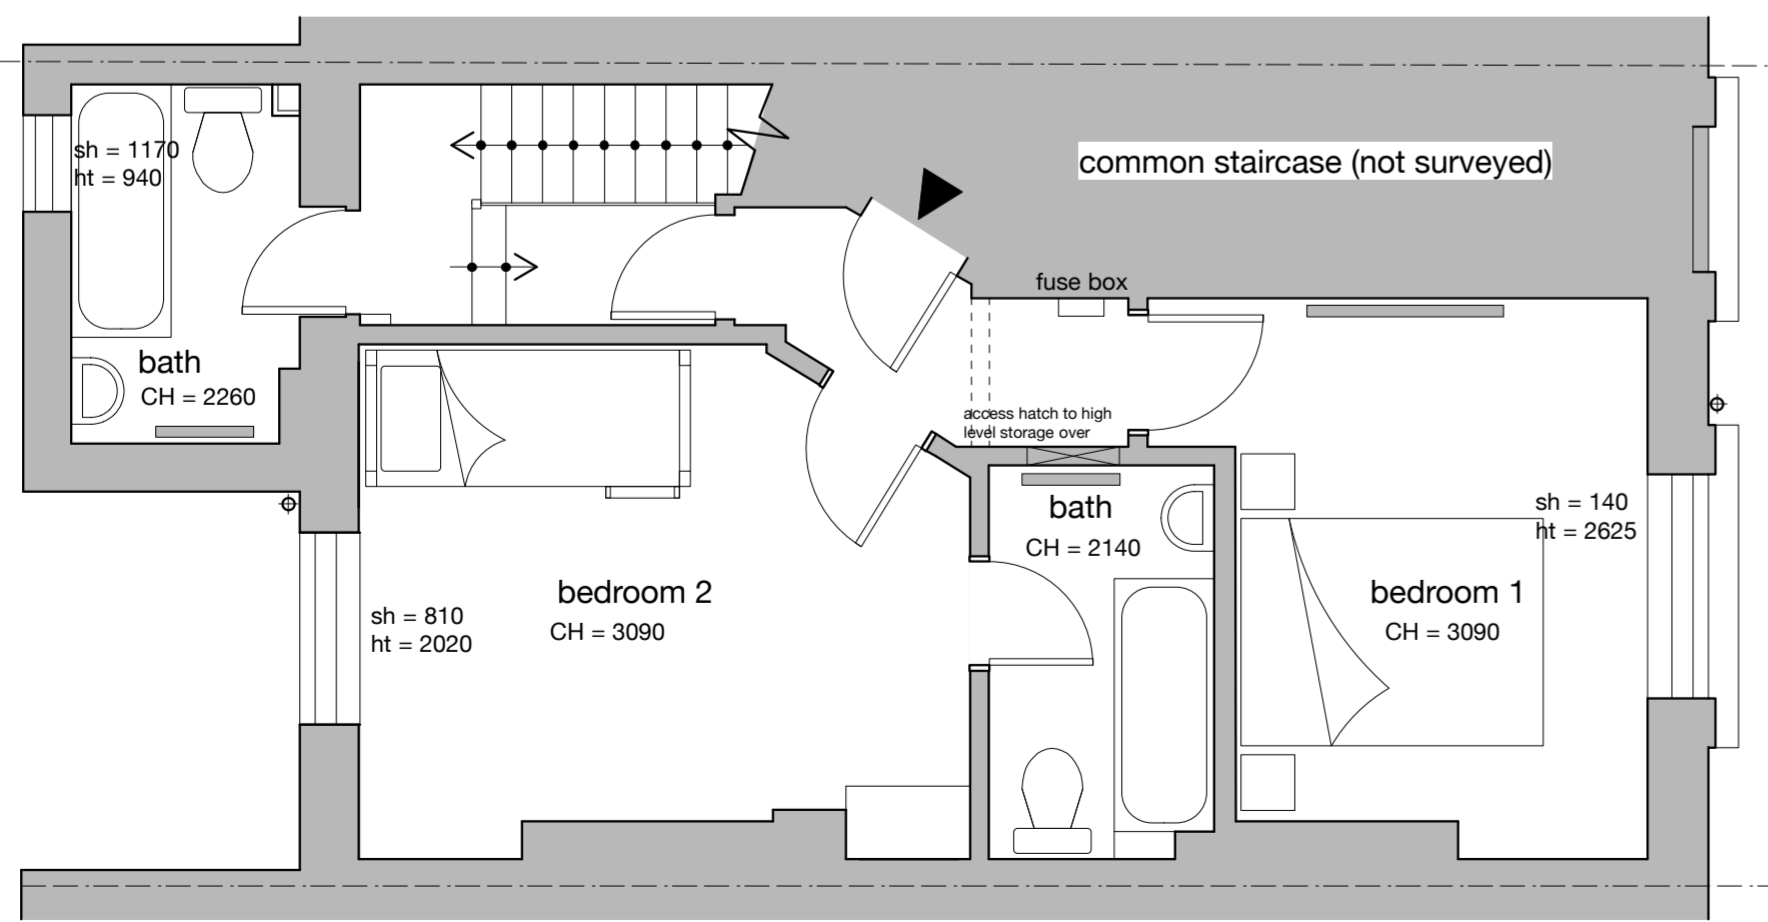

View of rear elevation: upper ground floor + floors above

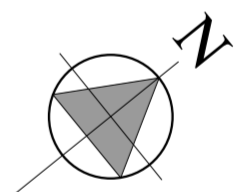

EXISTING

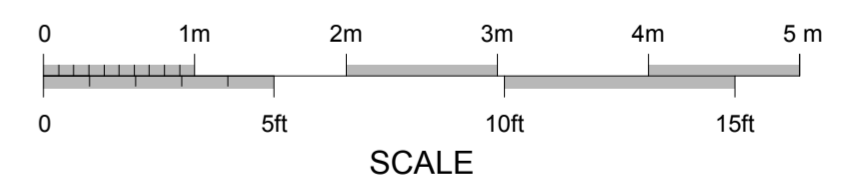

Architects
BROD WIGHT

81 Haverstock Hill London NW3 4SL --- 020 7722 0810 --- office@brodwight.co.uk --- www.brodwight.co.uk

31 Camden Park Road, London N1 9AX
Existing Site Plan, Floor Plans and Photos

1045-AP01

Date July 2015

This drawing is copyright

1:50 @ A2 Scale

Camden Park Road