




SITE PLAN AND LOWER GROUND FLOOR PLAN

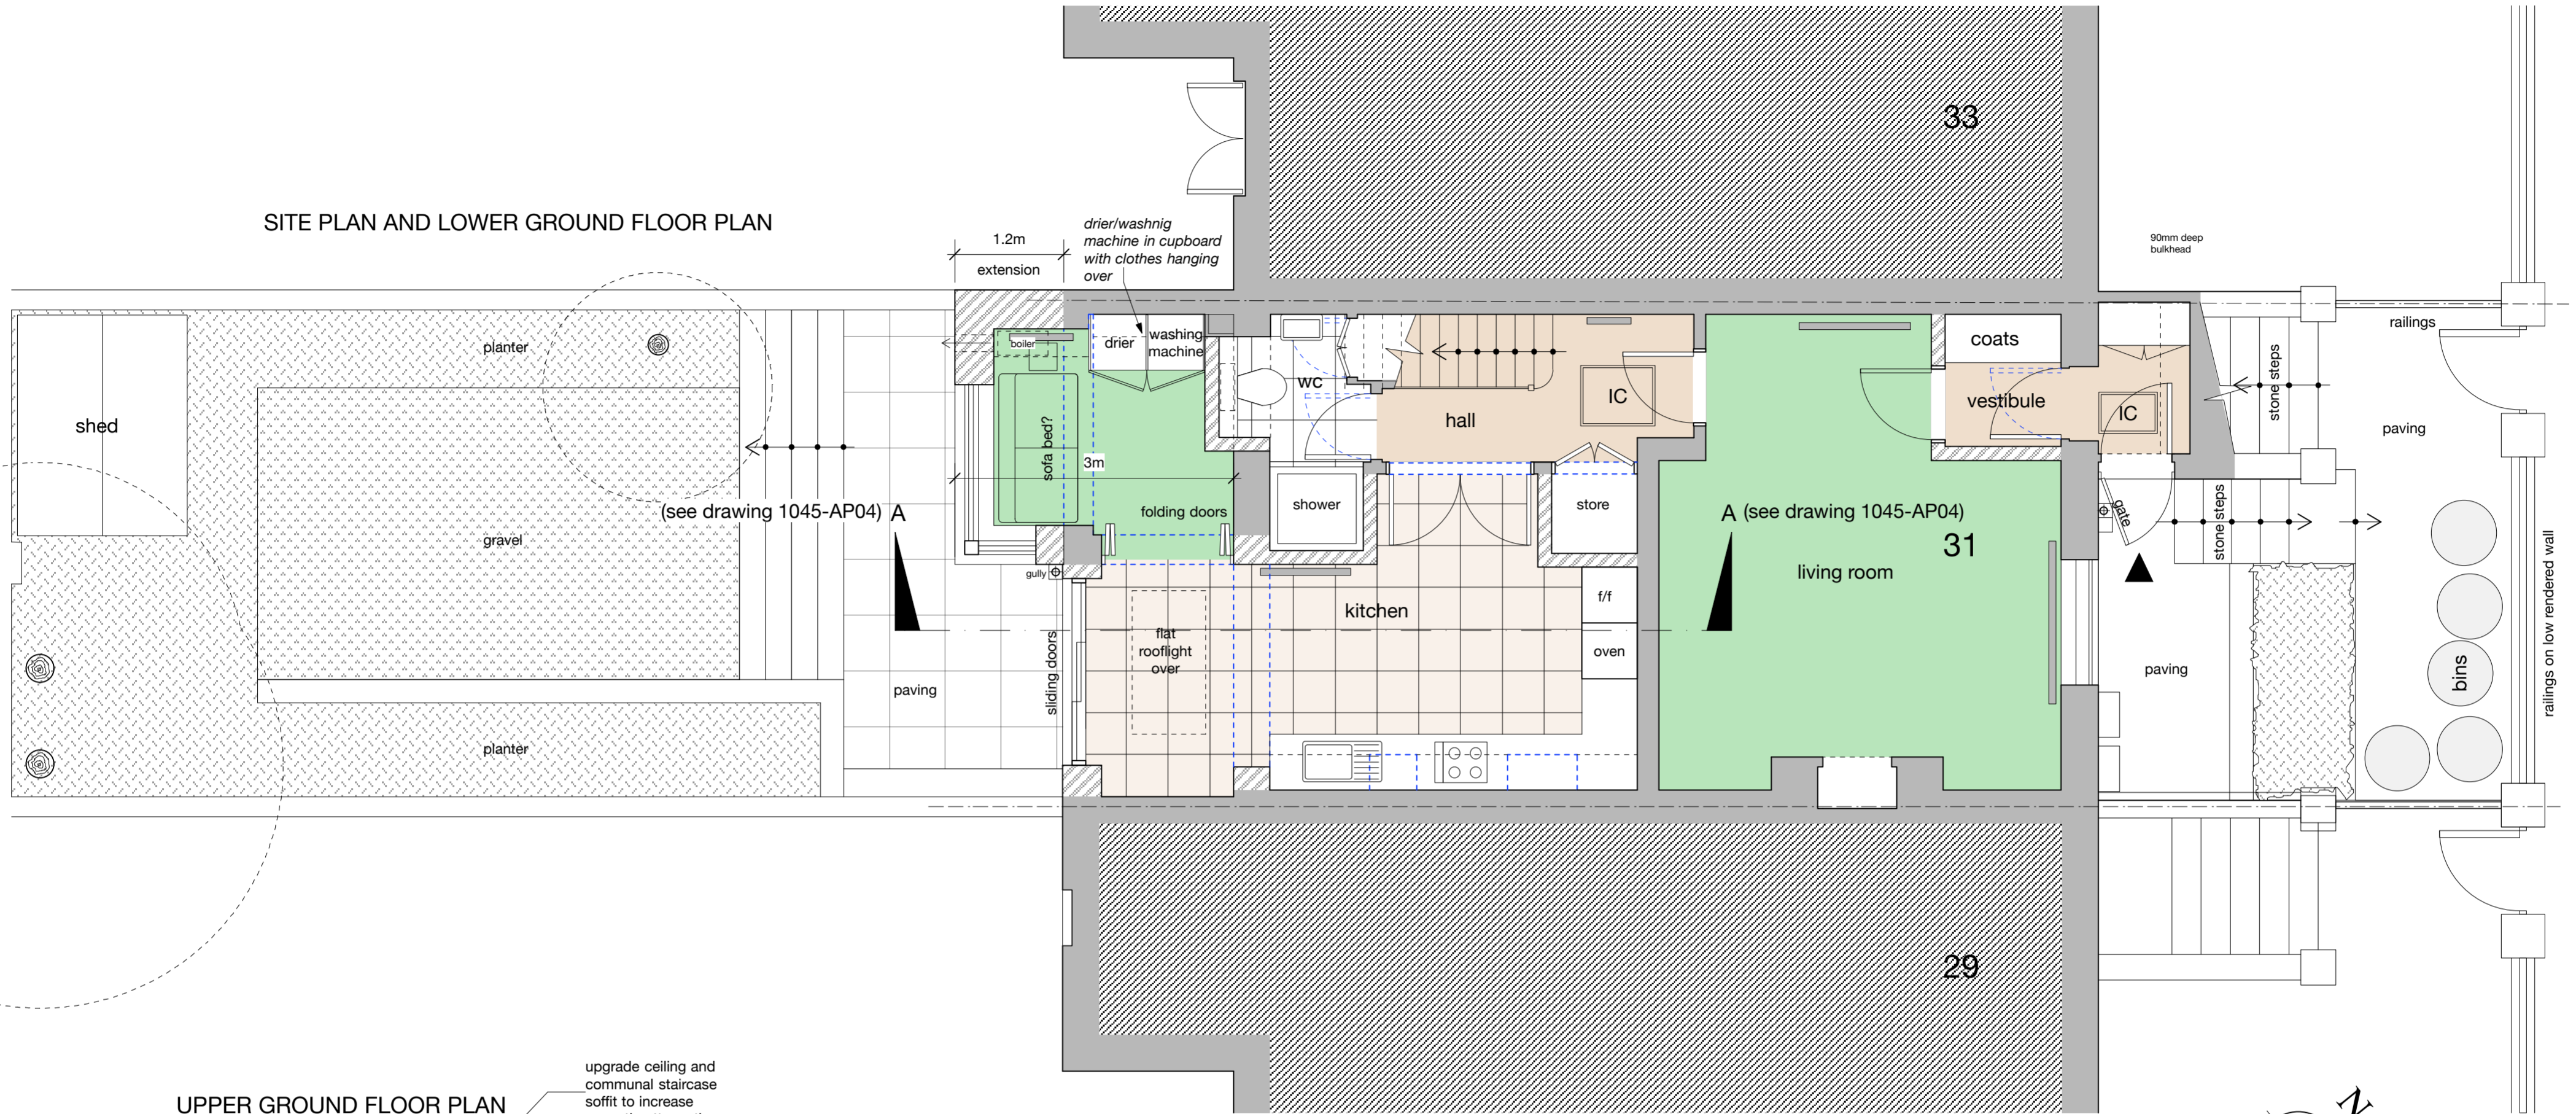

UPPER GROUND FLOOR PLAN

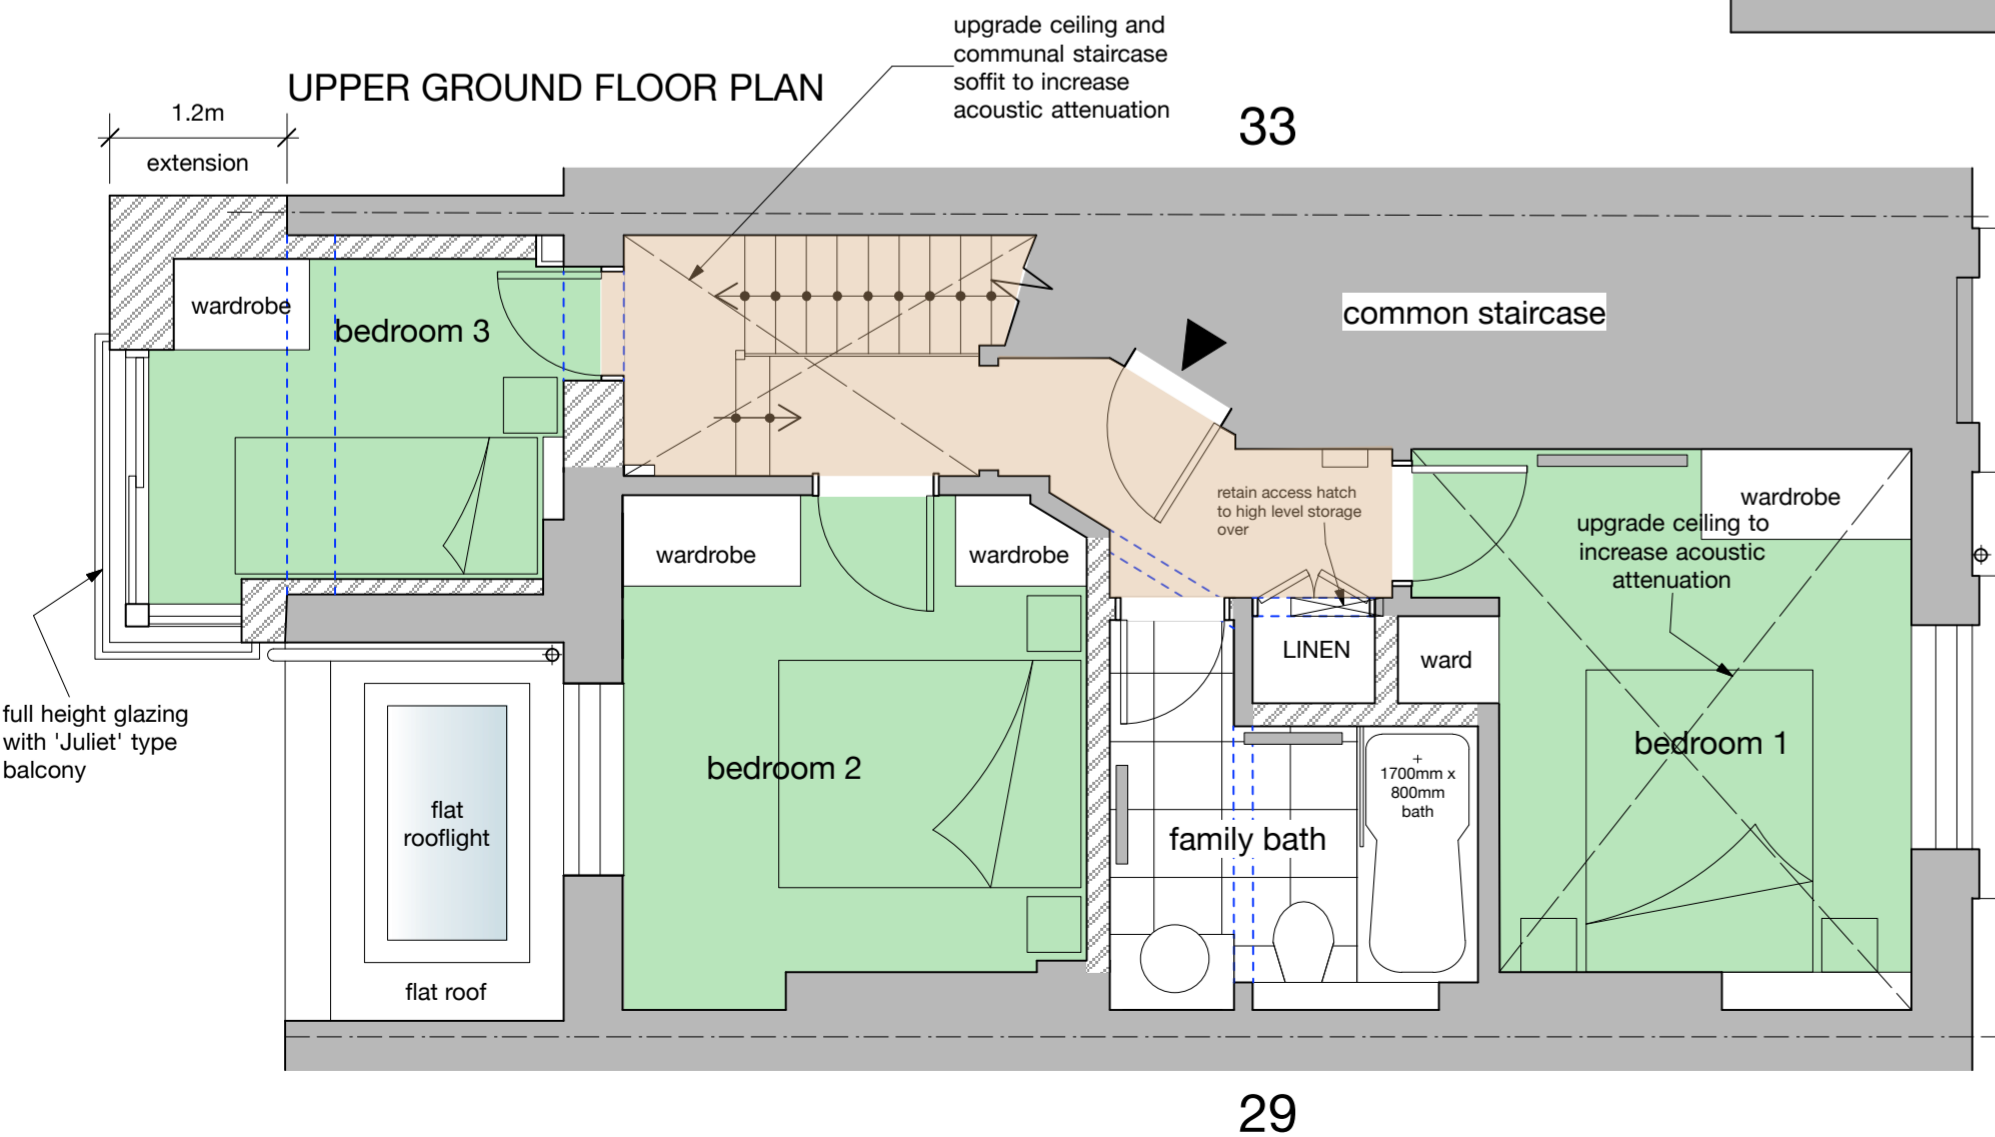

PROPOSED

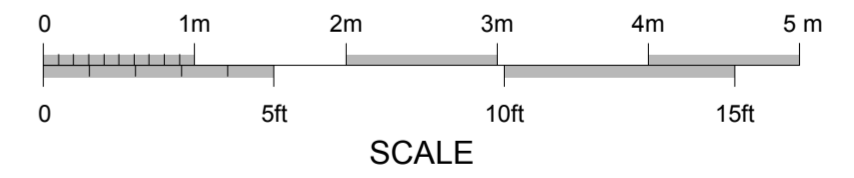

Architects
BROD WIGHT

81 Haverstock Hill London NW3 4SL --- 020 7722 0810 --- office@brodwight.co.uk --- www.brodwight.co.uk

31 Camden Park Road, London N1 9AX
Proposed Site Plan and Floor Plans

1045-AP03

Date July 2015

This drawing is copyright

1:50 @ A2 Scale