




REAR ELEVATION




(new windows and doors in anthracite colour aluminium)

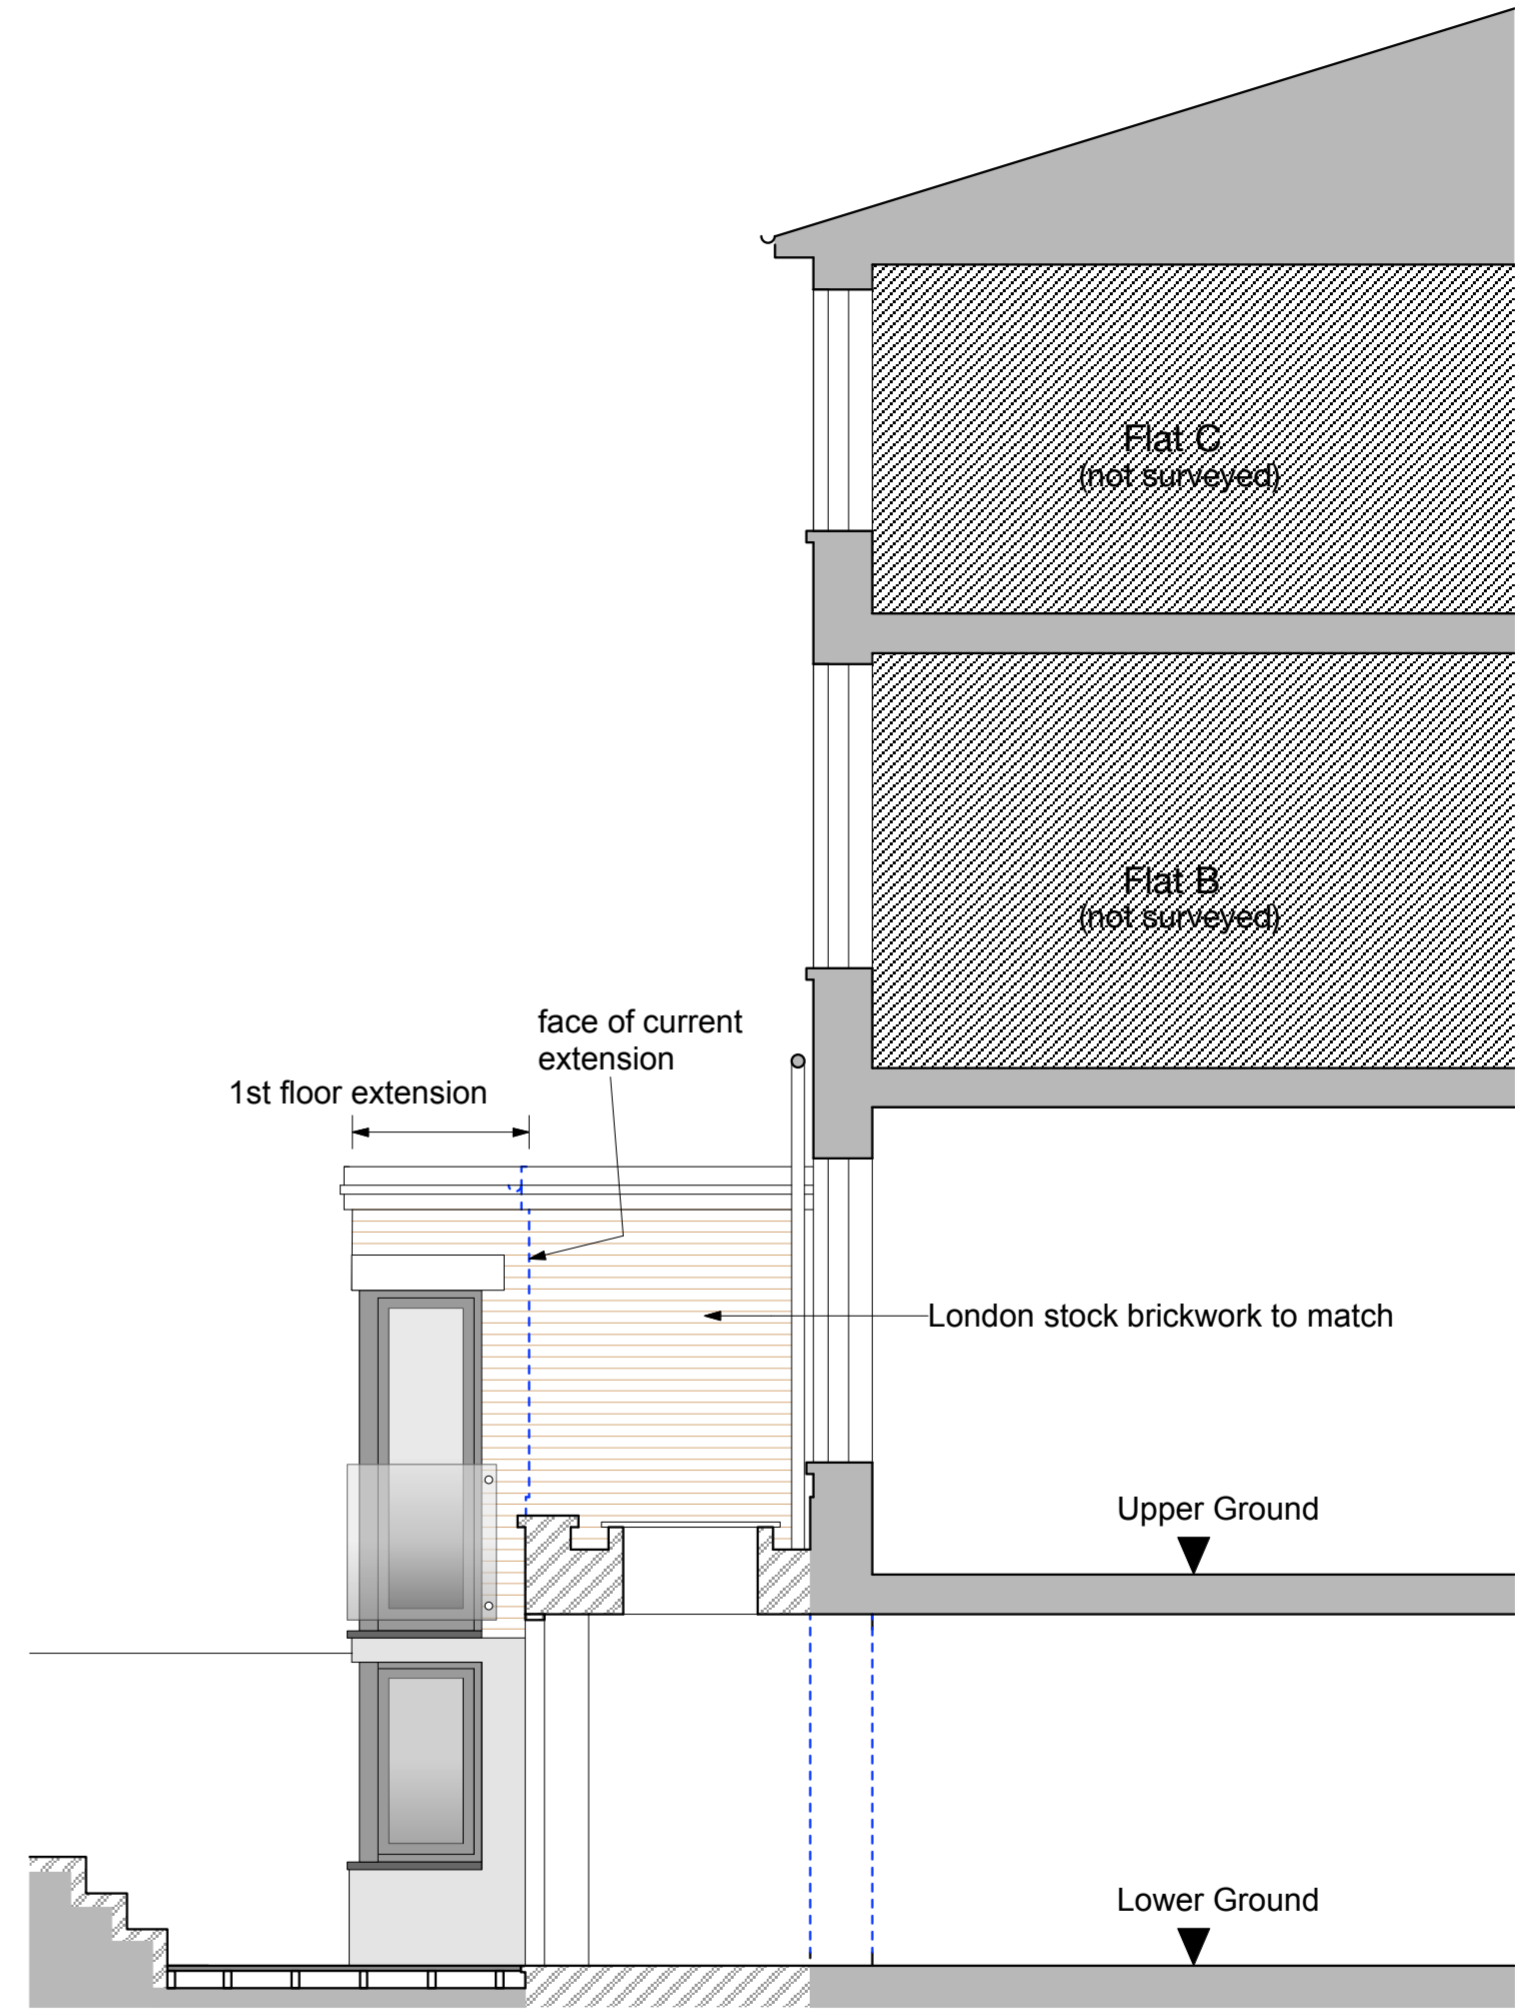

SECTION A - A

PROPOSED

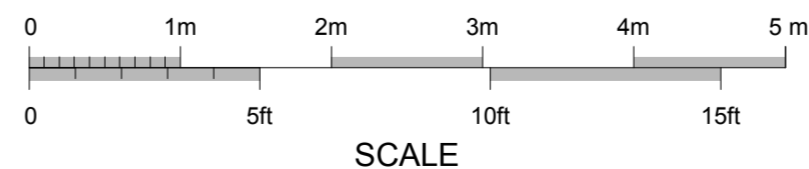

Architects  
BROD WIGHT

81 Haverstock Hill London NW3 4SL --- 020 7722 0810 --- office@brodwight.co.uk --- www.brodwight.co.uk

31 Camden Park Road, London N1 9AX  
Proposed Rear Elevation and Section A-A

1045-AP04

Date July 2015

This drawing is copyright

1:50 @ A2 Scale