

DRAWING STATUS

ALL DIMENSIONS TO BE VERIFIED ON SITE.
 THIS DRAWING TO COMPLY WITH ALL RELEVANT LOCAL AUTHORITY
 AND BUILDING REGULATIONS.
 THIS DRAWING IS A PROPERTY OF PIPE DREAMS AND IS PROTECTED BY
 COPYRIGHTS.

DO NOT SCALE FROM THIS DRAWING

JOB

75 ALBANY STREET

DATE

06.07.2015

CLIENT

SCALE

1:25@A3

DRAWING


GARAGE EXISTING

DRAWN BY

KD

DRAWING NO



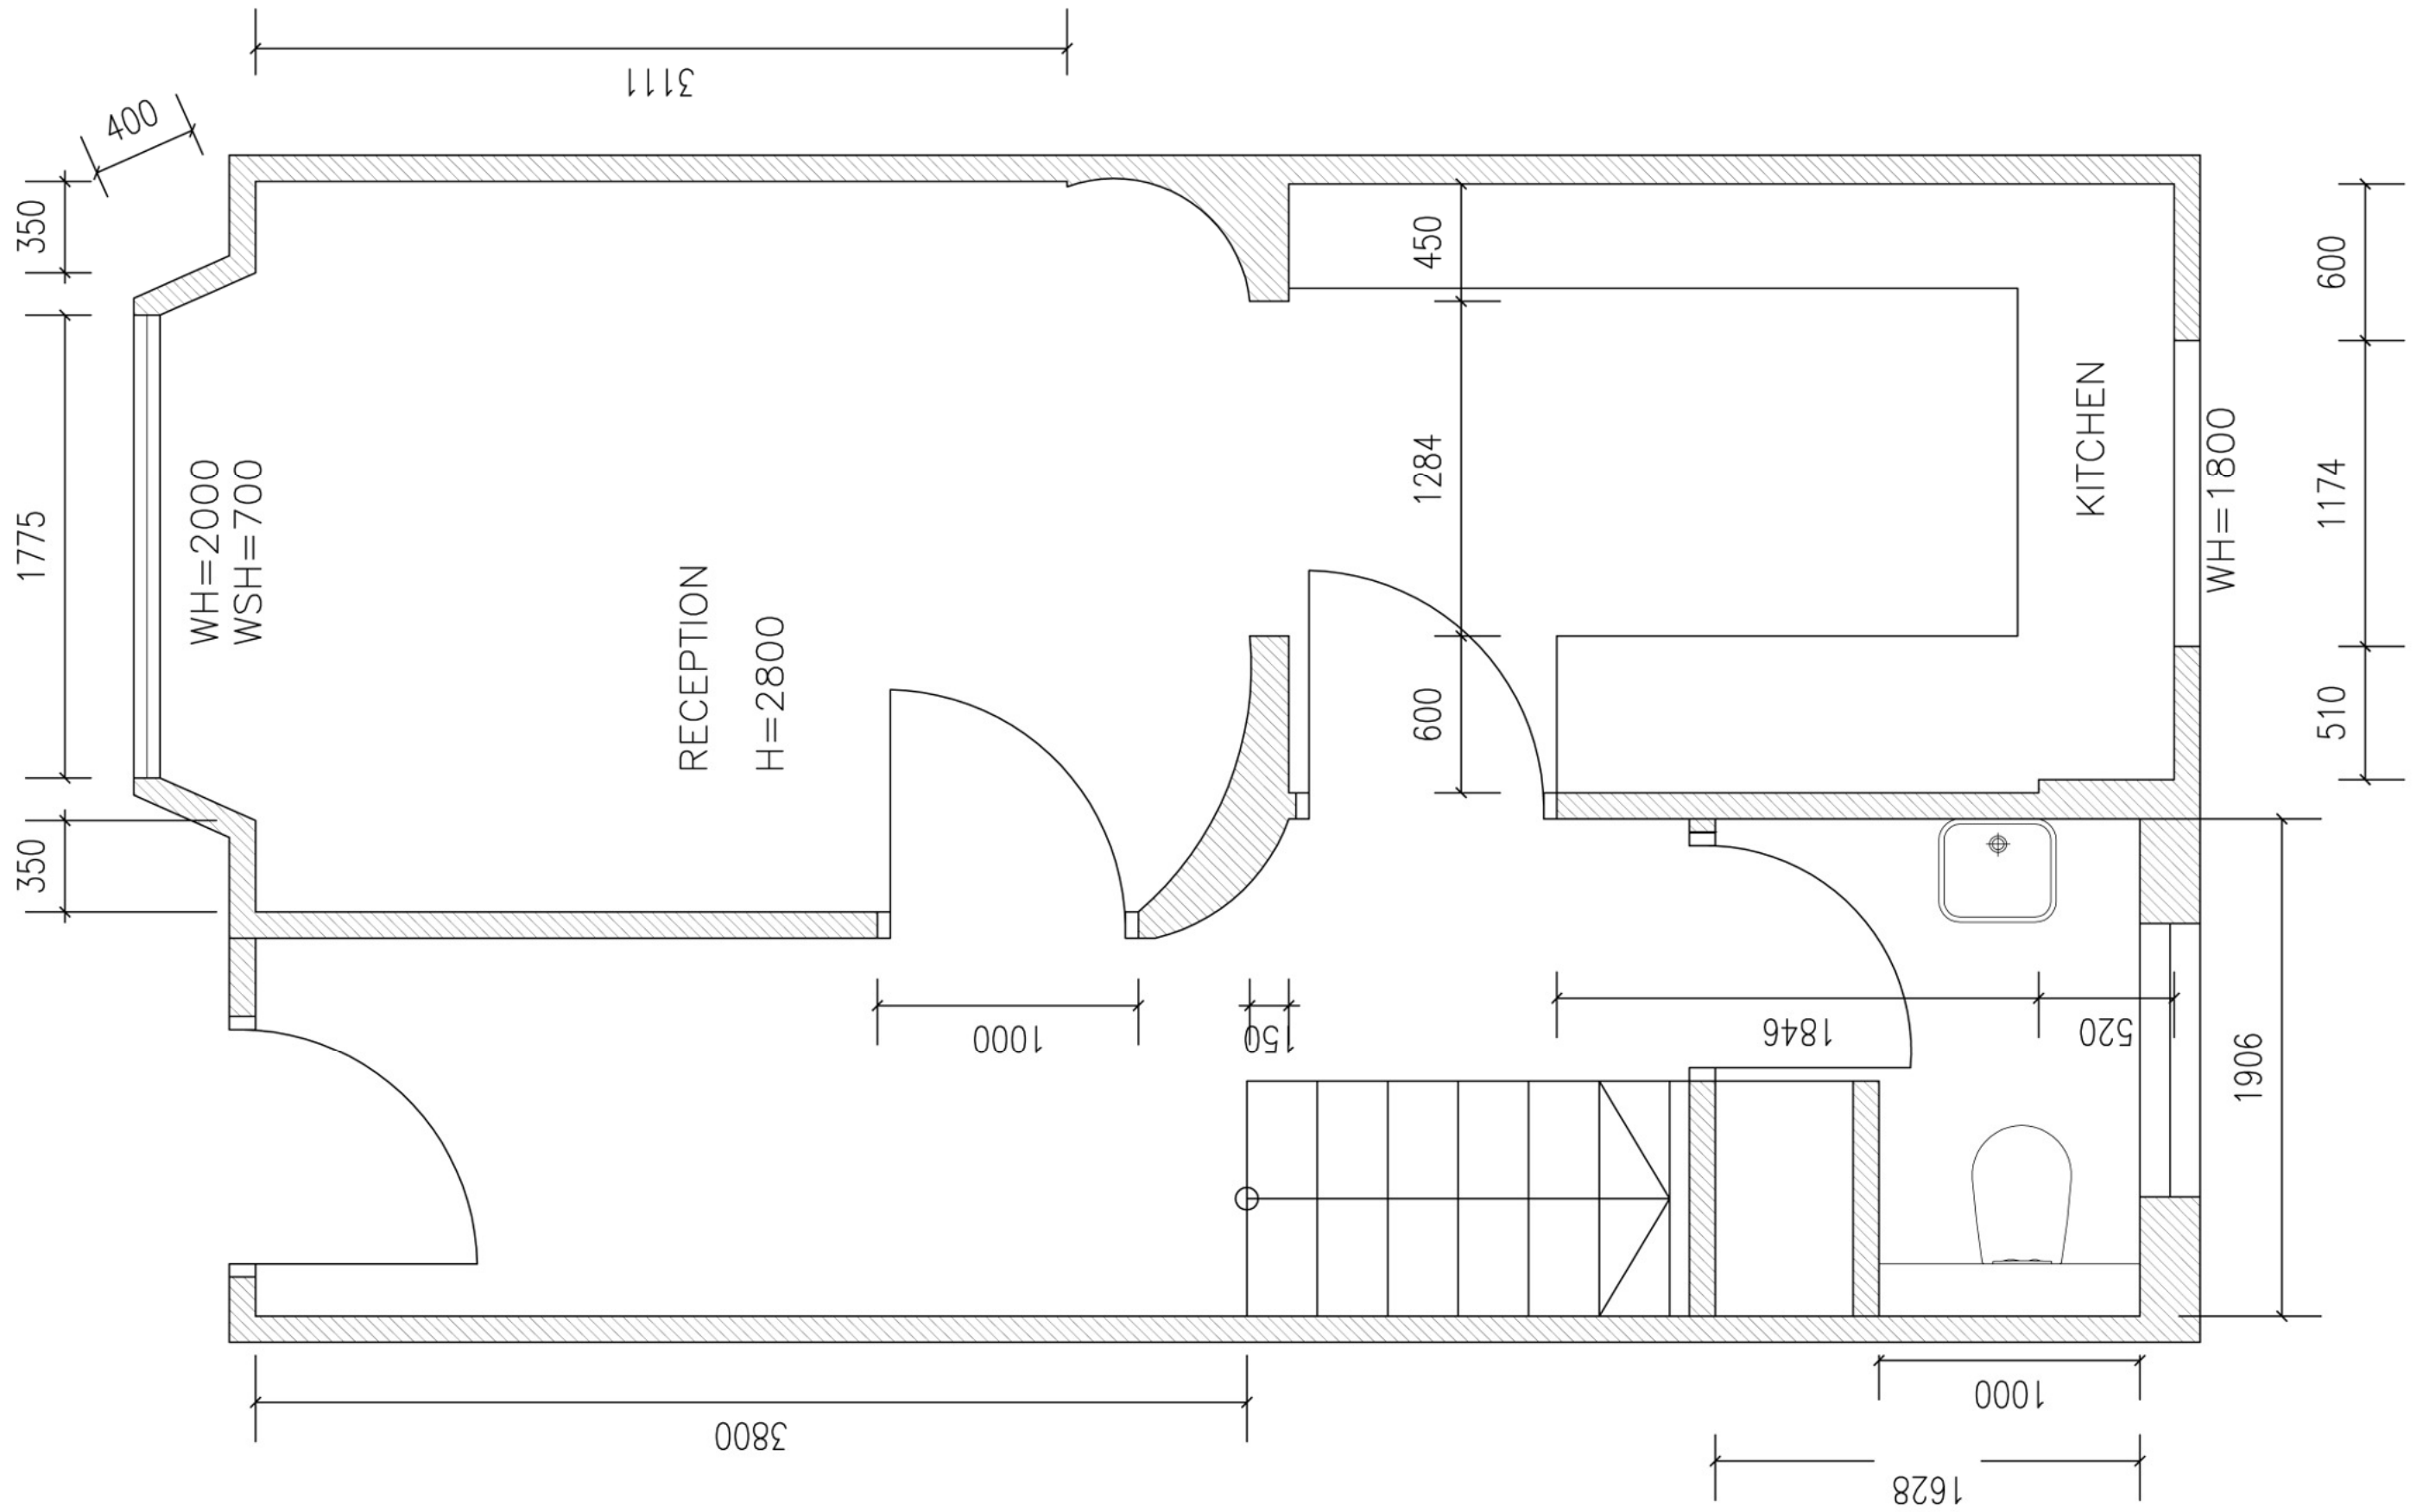

DRAWING STATUS

ALL DIMENSIONS TO BE VERIFIED ON SITE.

THIS DRAWING TO COMPLY WITH ALL RELEVANT LOCAL AUTHORITY AND BUILDING REGULATIONS. THIS DRAWING IS A PROPERTY OF PIPE DREAMS AND IS PROTECTED BY COPYRIGHTS.

DO NOT SCALE FROM THIS DRAWING

JOB

75 ALBANY STREET

DATE

06.07.2015

CLIENT

SCALE

1:25@A3

DRAWING


GROUND FLOOR EXISTING

DRAWN BY

KD


DRAWING NO



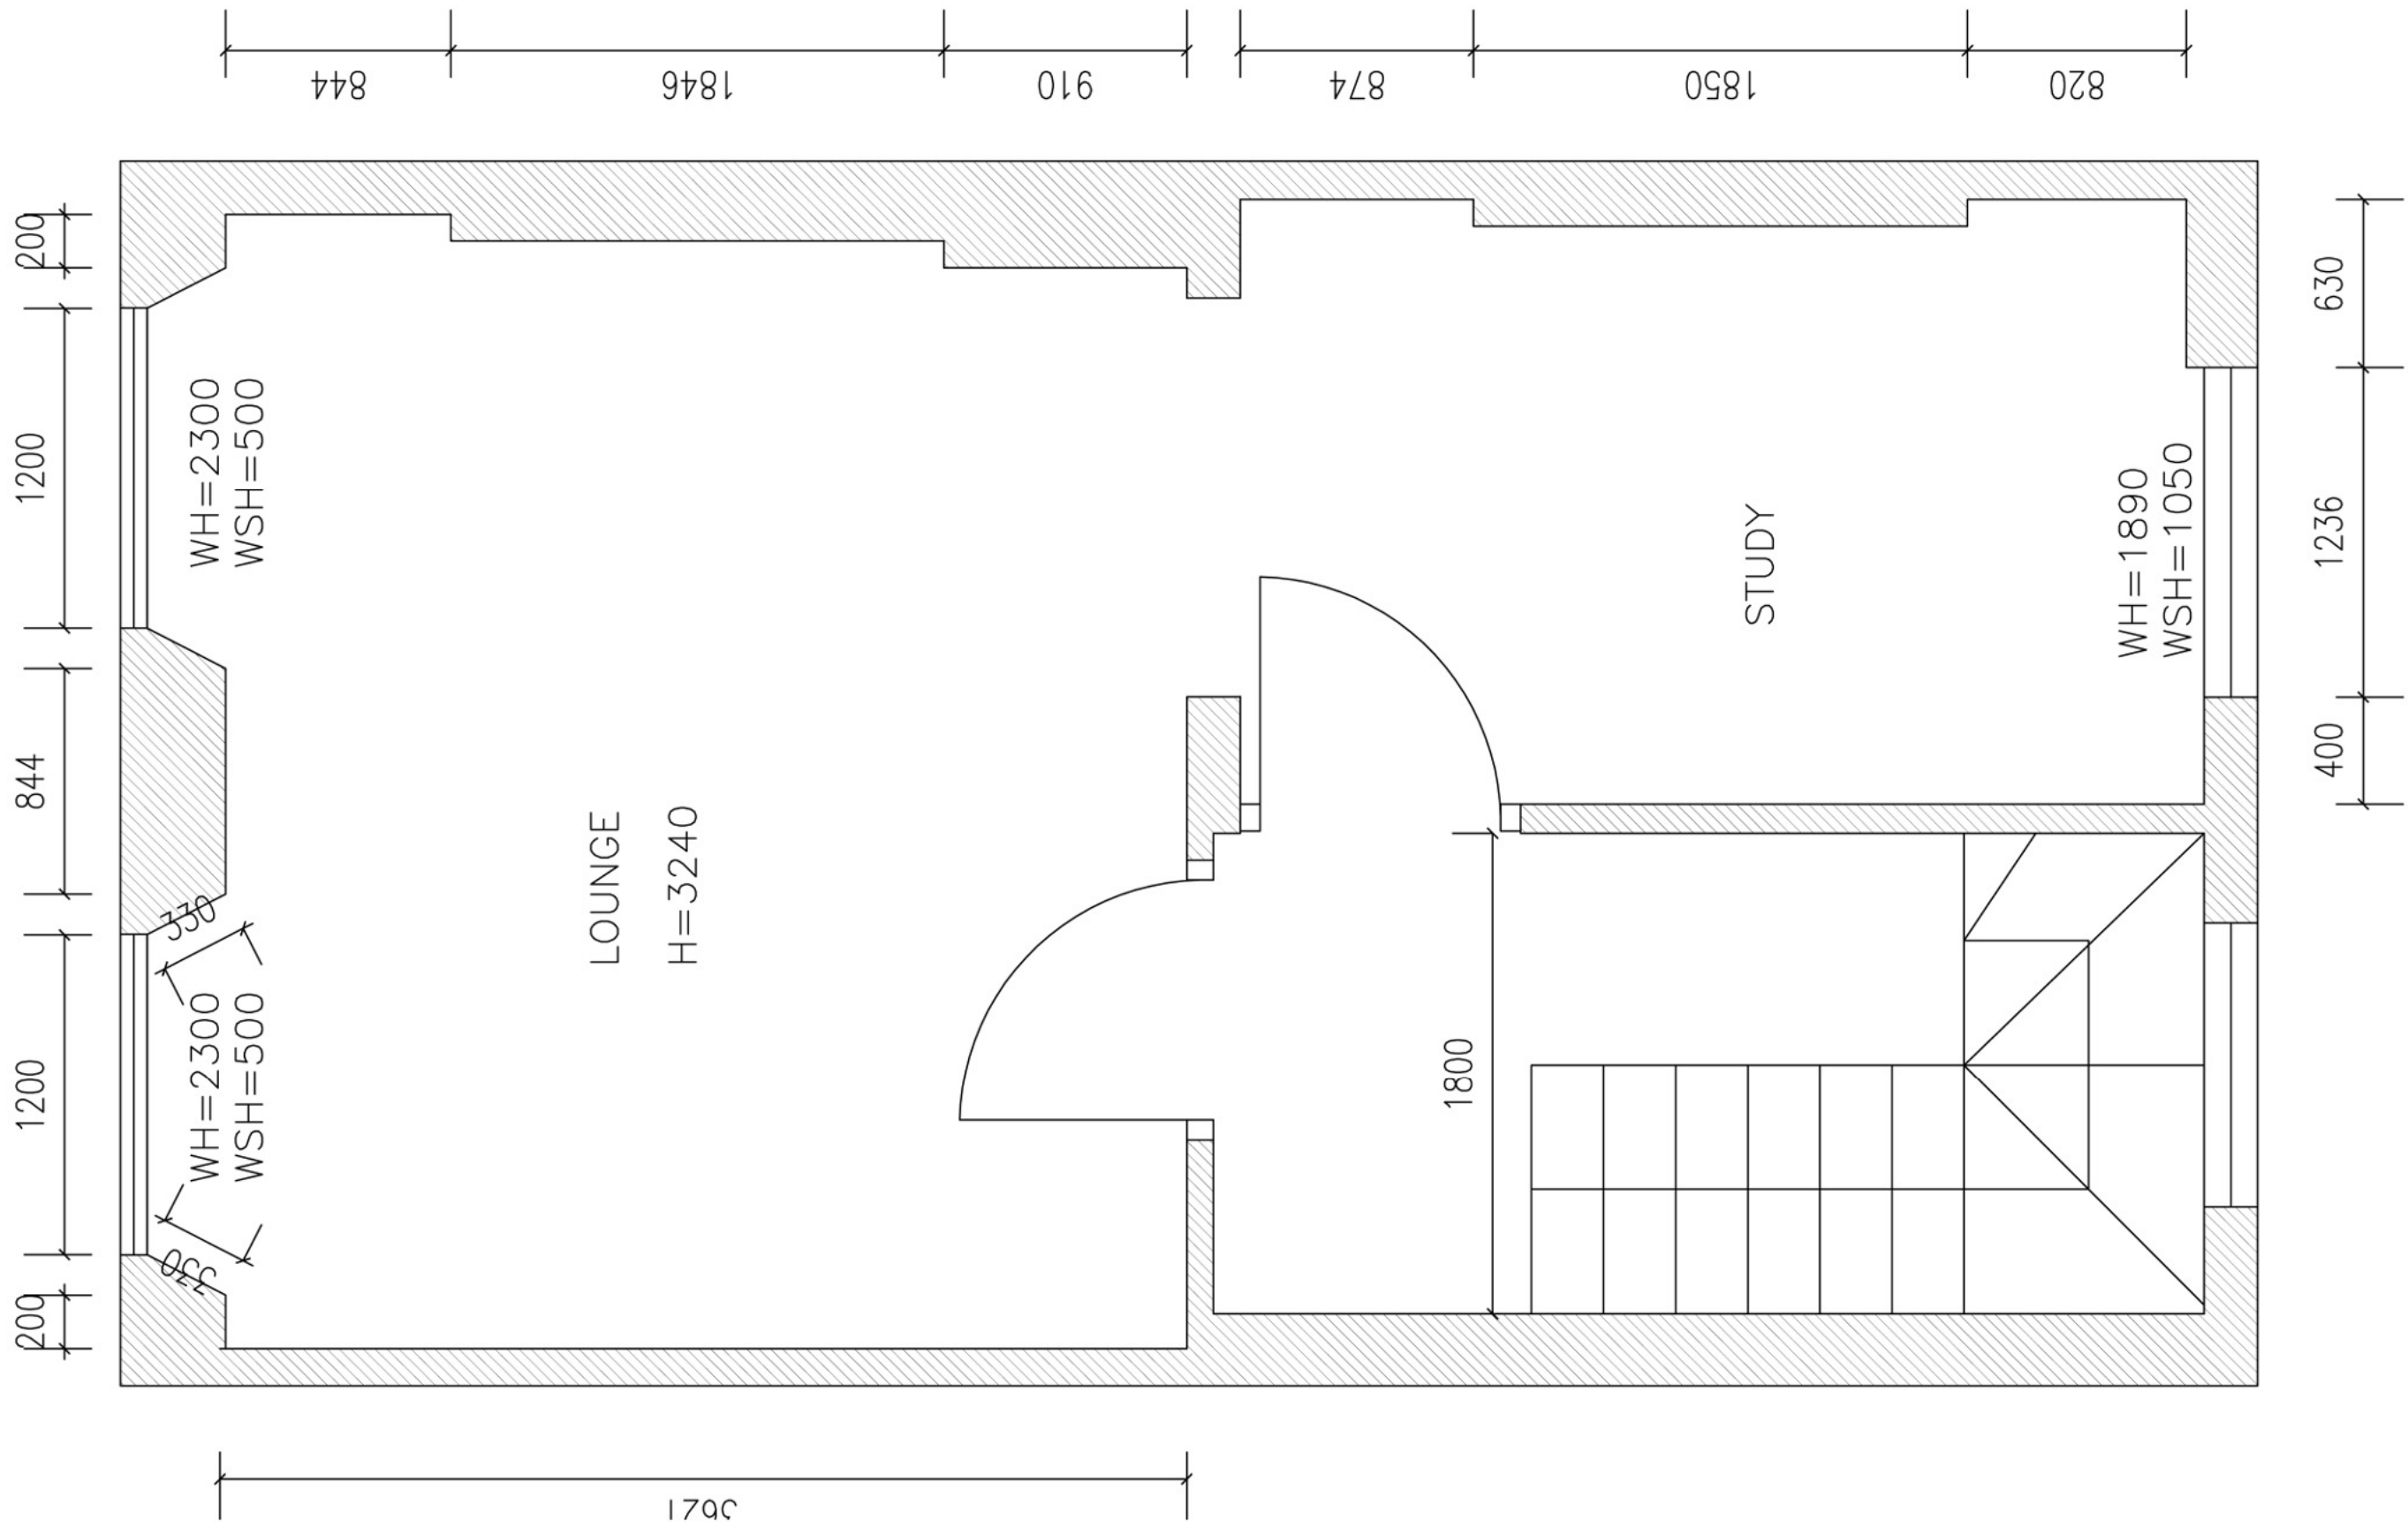

DRAWING STATUS	JOB	CLIENT	DRAWING	
ALL DIMENSIONS TO BE VERIFIED ON SITE. THIS DRAWING TO COMPLY WITH ALL RELEVANT LOCAL AUTHORITY AND BUILDING REGULATIONS. THIS DRAWING IS A PROPERTY OF PIPEDREAMS AND IS PROTECTED BY COPYRIGHTS. DO NOT SCALE FROM THIS DRAWING	75 ALBANY STREET		1ST FLOOR EXISTING	
	DATE	SCALE	DRAWN BY	DRAWING NO
	06.07.2015	1:25@A3	KD	



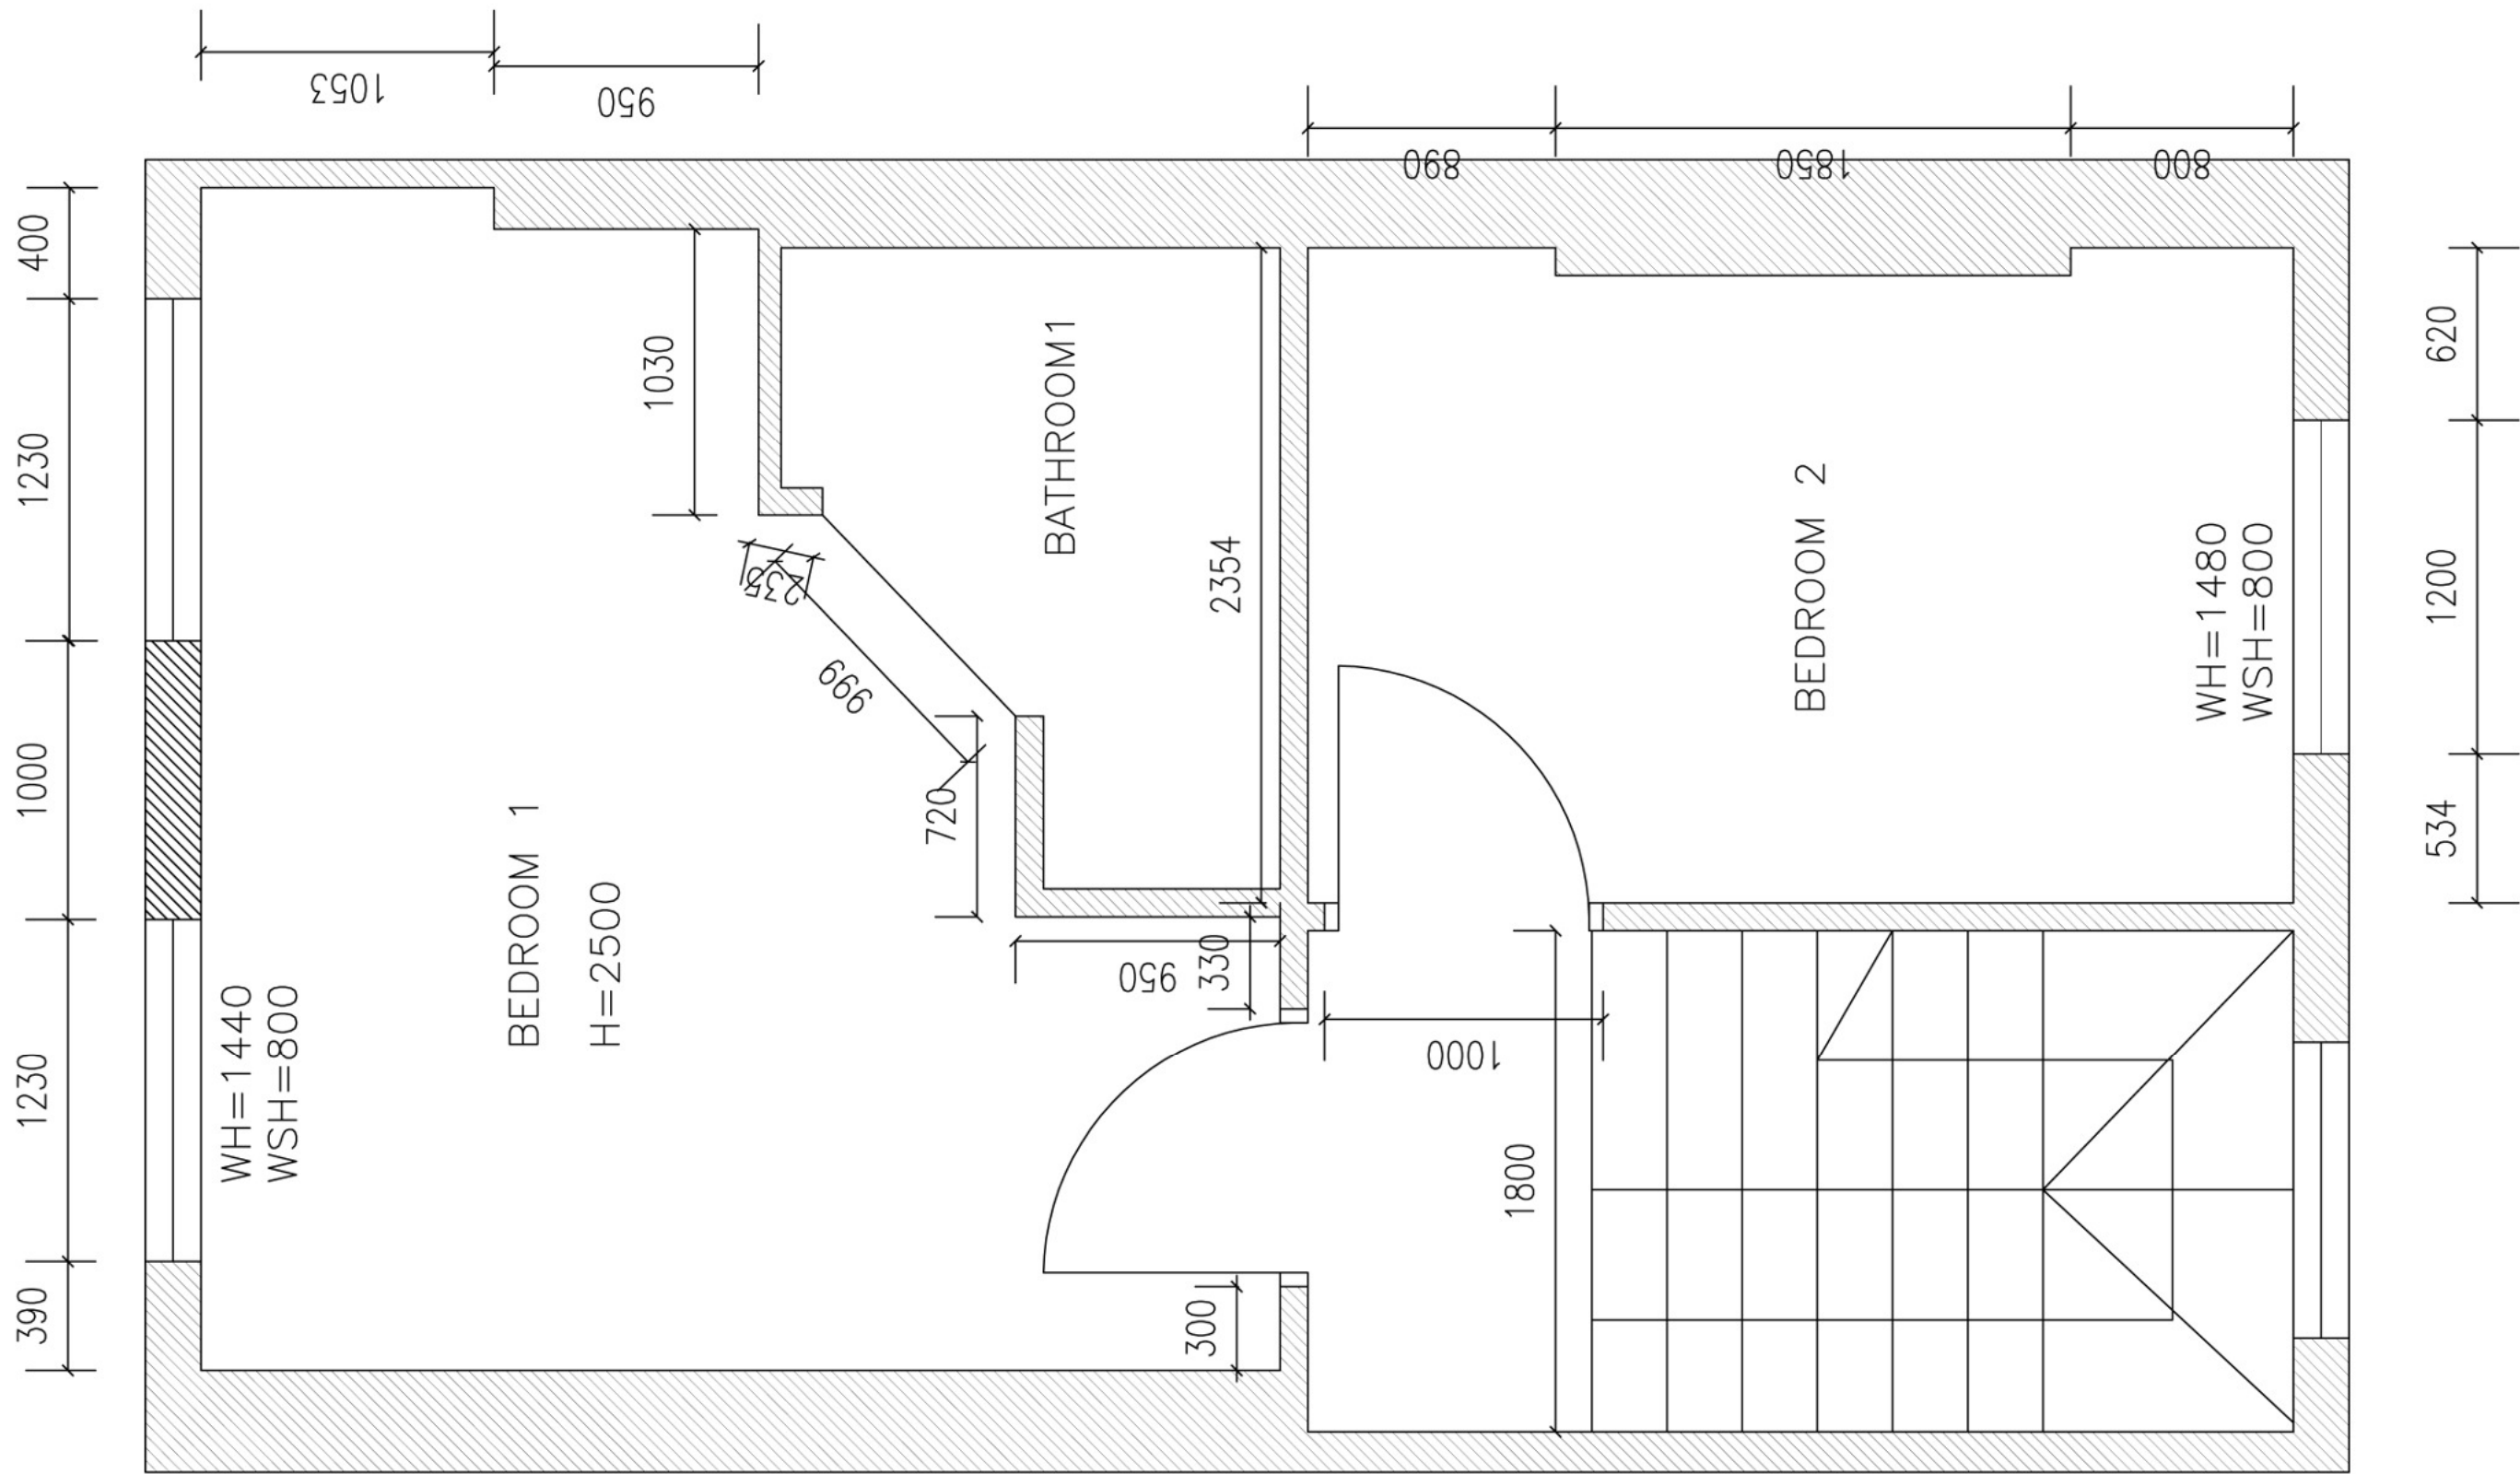

DRAWING STATUS

ALL DIMENSIONS TO BE VERIFIED ON SITE.
 THIS DRAWING TO COMPLY WITH ALL RELEVANT LOCAL AUTHORITY AND BUILDING REGULATIONS.
 THIS DRAWING IS A PROPERTY OF PIPE DREAMS AND IS PROTECTED BY COPYRIGHTS.

DO NOT SCALE FROM THIS DRAWING

JOB

75 ALBANY STREET

DATE

06.07.2015

CLIENT

SCALE

1:25@A3

DRAWING


2ND FLOOR EXISTING

DRAWN BY

KD

DRAWING NO



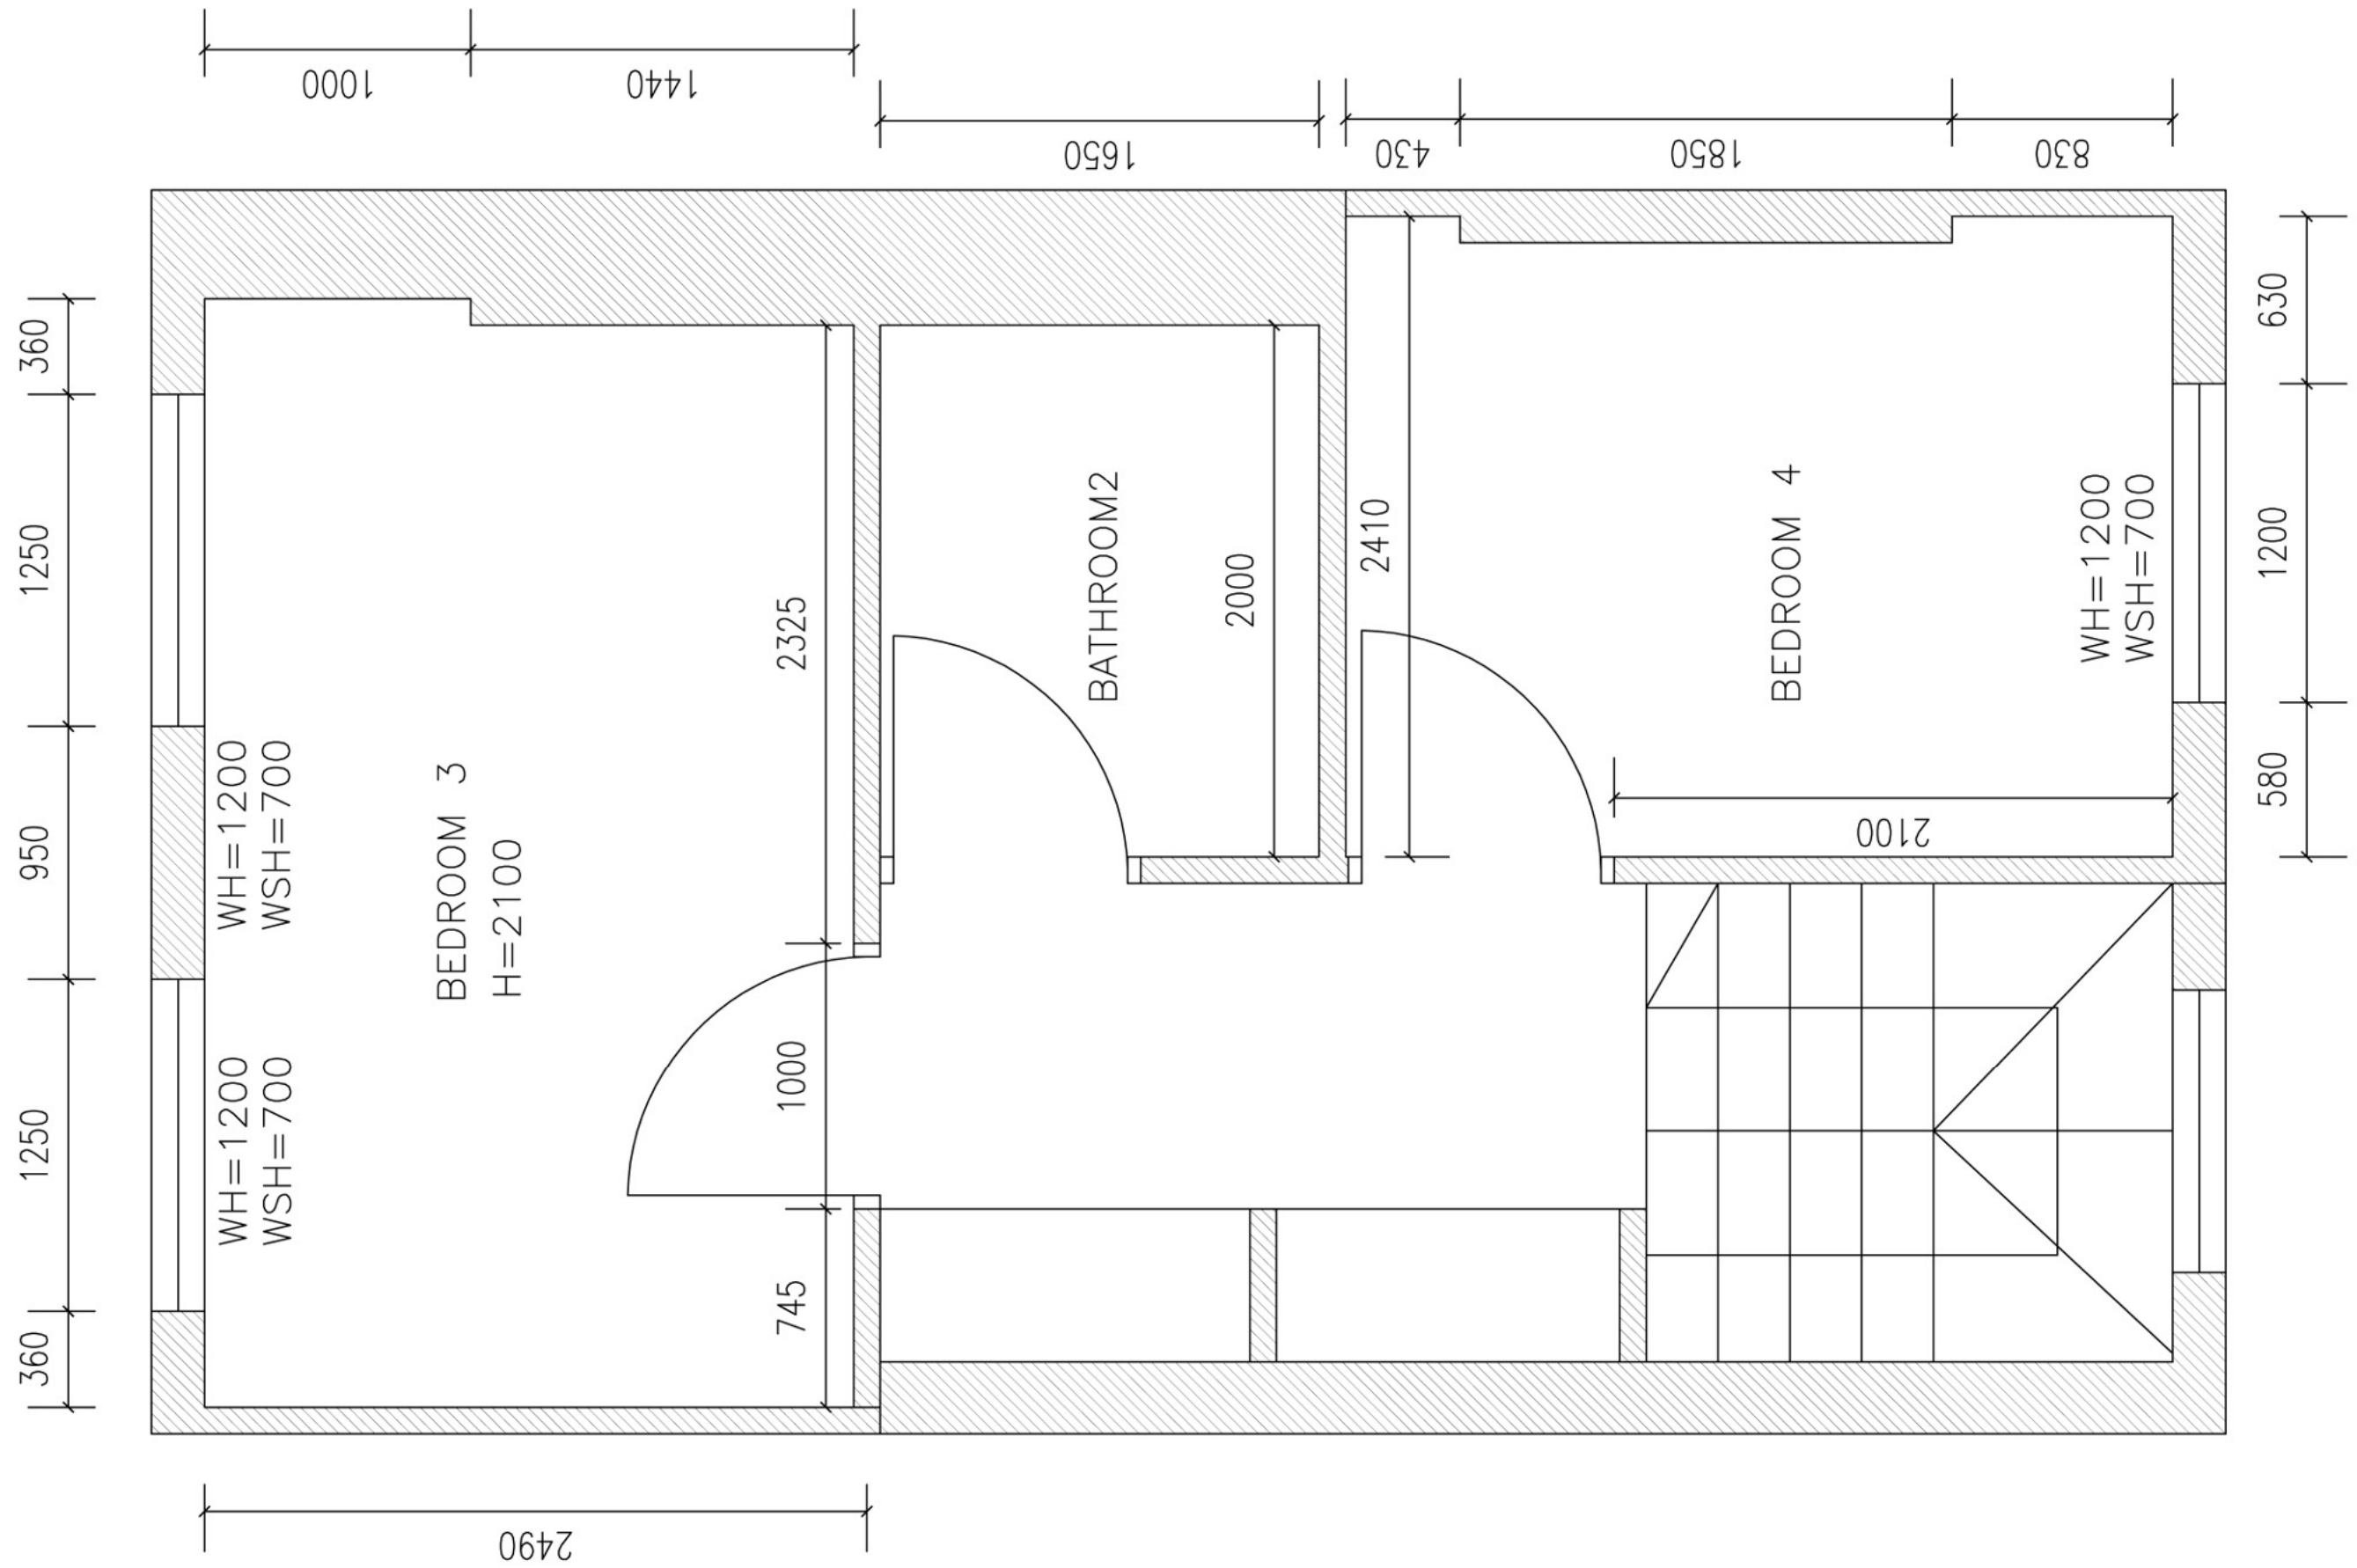

DRAWING STATUS

ALL DIMENSIONS TO BE VERIFIED ON SITE.
 THIS DRAWING TO COMPLY WITH ALL RELEVANT LOCAL AUTHORITY AND BUILDING REGULATIONS.
 THIS DRAWING IS A PROPERTY OF PIPE DREAMS AND IS PROTECTED BY COPYRIGHTS.

DO NOT SCALE FROM THIS DRAWING

JOB

75 ALBANY STREET

DATE

06.07.2015

CLIENT

SCALE

1:25@A3

DRAWING

3RD FLOOR EXISTING

DRAWN BY

KD

DRAWING NO

