


PROPOSED
Sedum Roof in Rear Extension GF
SCALE 1/50@A3
PSR-01

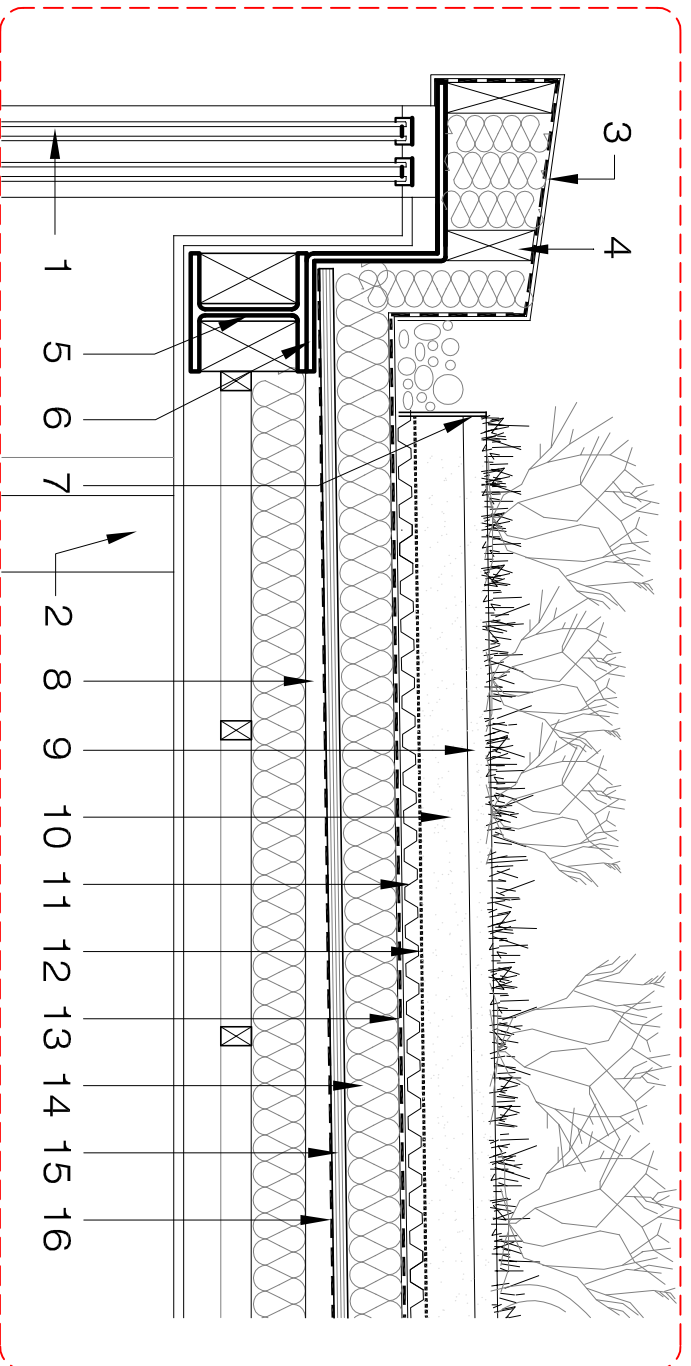

PROPOSED
Detail 01 Sedum Roof
SCALE 1/10@A3
PSR-01

Detail scale 1:10 @ A3

- 1 Double glazing 21mm slim aluminium frame coated as per suppliers specs.
- 2 Exposed rounded section column as per structural engineer's specs.
- 3 Aluminium cladding
- 4 Timber batten
- 5 TBC steel beam as per structural engineer's specs.
- 6 TBC galvanized plate as per structural engineer's specs.
- 7 Aluminium retention trim as per suppliers specs.
- 8 Timber firings
- 9 25mm sedum layer as per suppliers specifications
- 10 60mm substrate as per suppliers specifications
- 11 20mm drainage layer as per suppliers specifications
- 12 Geotextile filter layer as per suppliers specifications
- 13 Damp proof membrane
- 14 70mm K3 Kingspan insulation
- 15 18mm plywood
- 16 Breathable vapour barrier



Sedum Album Athoum



Sedum Spurium



Sedum Spurium Purpureppich



Sedum Reflexum



Sedum Acre



Sedum Anglicum



Sedum Kermischaticum



Sedum Hispanicum

PROPOSED
Sedum Species
SCALE NTS
PSR-01

PLEASE NOTE:

1. ALL DIMENSIONS TO BE CHECKED ON SITE BEFORE FABRICATION.
2. CONTRACTOR TO REFER TO ENGINEERS DRAWINGS BEFORE PROCEEDING WITH WORKS.
3. ALL DRAWINGS AND DESIGNS ARE COVERED BY DESIGN RIGHT (INTELLECTUAL PROPERTY), AND MAY NOT BE DISTRIBUTED, COPIED OR REPRODUCED WITHOUT WRITTEN PERMISSION OF THE ARCHITECT.
4. ALL DESIGN CONCEPTS ARE THE SOLE PROPERTY OF THE ARCHITECT AND NO ADAPTATIONS, REPRODUCTIONS OR COPIES MAY BE MADE WITHOUT WRITTEN PERMISSION OF THE ARCHITECT.
5. THESE DRAWINGS ARE SUBJECT TO ANY VARIATION REQUIRED OR RECOMMENDATION BY ANY STATUTORY AUTHORITY, OR FOR THE BETTER CARRYING OUT OF THE WORKS.
6. SAMPLES TO BE PROVIDED BY CONTRACTOR FOR THE ARCHITECT APPROVAL.
7. ALL FINISHES TO ARCHITECT SATISFACTION.
8. ALL DRAWINGS TO BE APPROVED BY THE ARCHITECT BEFORE CONSTRUCTION.

ADDITIONAL NOTES:

REVISIONS

No	Date	Description	Issue For	Issue By
00	01/06/15	PLANNING		GL
01	20/07/15	PLANNING		GL

Client PRIVATE CLIENT

Project:
1 Glenilla Road
London, NW3 4AU

Title:
PROPOSED
Sedum Roof in Rear Extension GF

Scale	1:50/1:10@A3	Dwg. No.	PSR-01	Rev.	01
Date	20/07/15	Project Number	1435		
Drawn	GL	Checked	SS		



Ground Floor Office
33 Belsize Lane
L O N D O N N W 3 5 A S

Office: +44 (0) 207 431 9014
s.sandler@xularchitecture.co.uk
www.xularchitecture.co.uk