


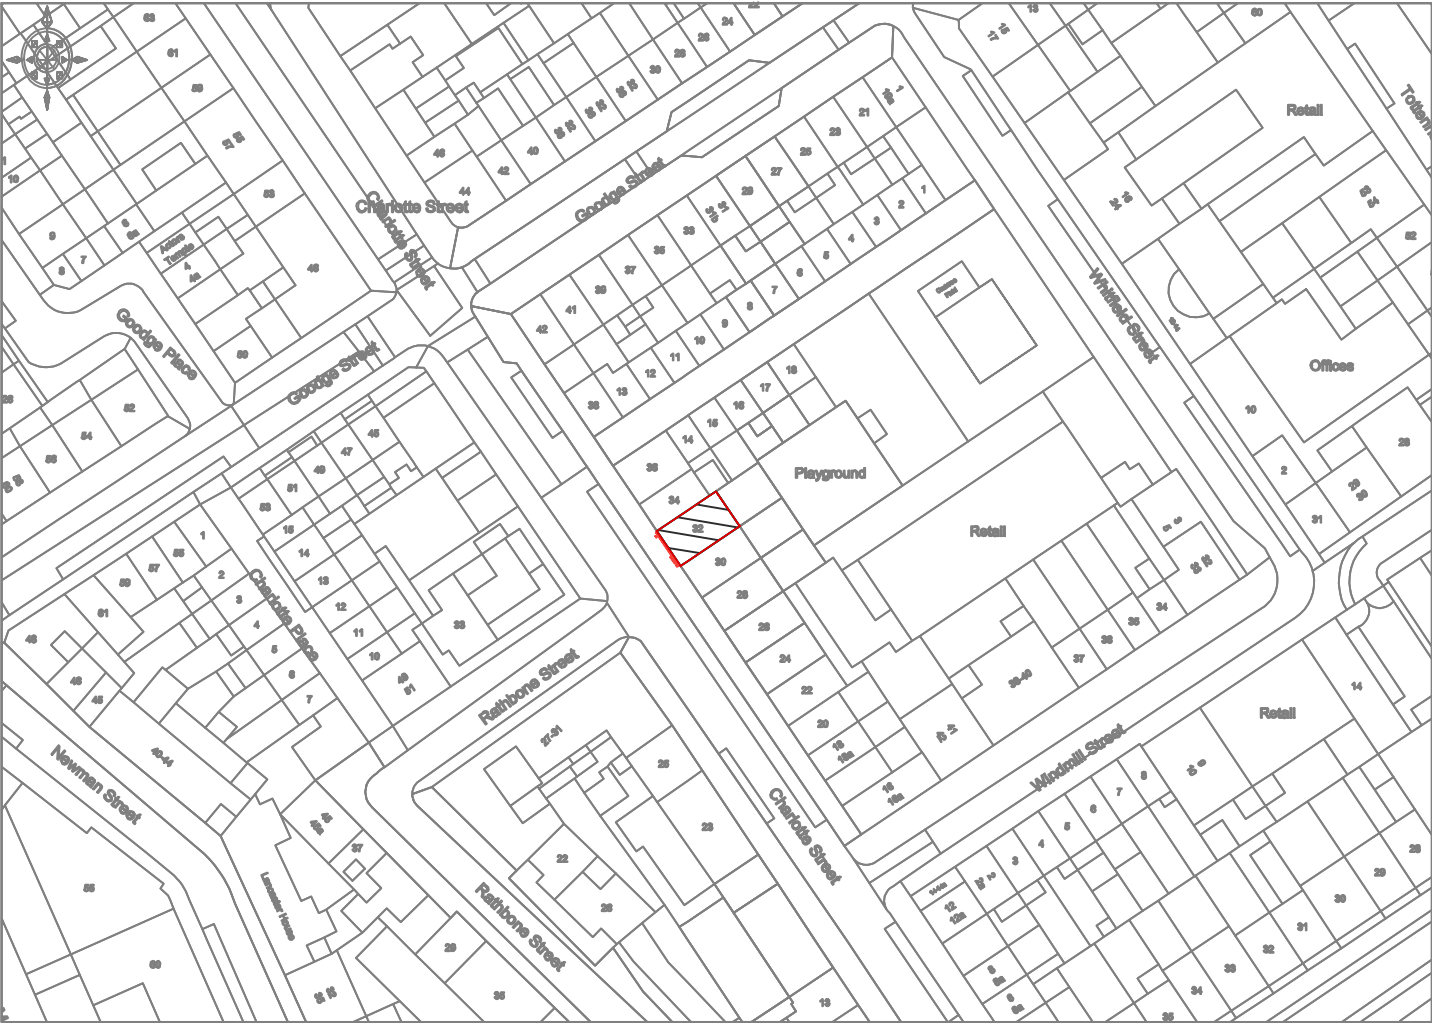

SITE LOCATION PLAN 1:500 @A1

0 10 20 30 40



SITE LOCATION PLAN 1:1250@A1

0 10 20 30 40

