

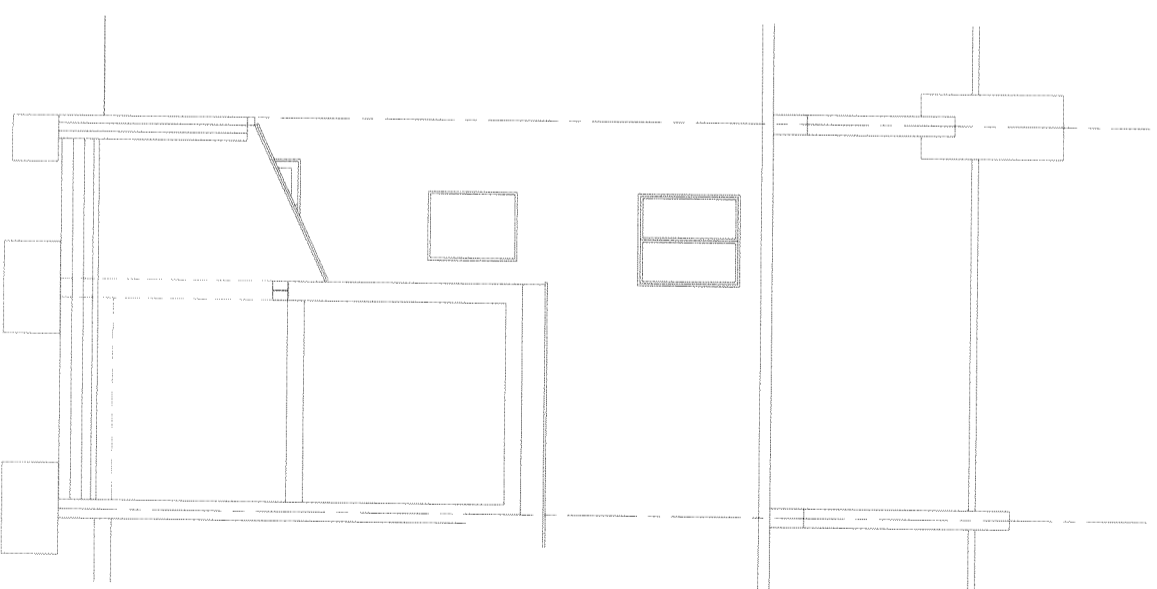


SECTION

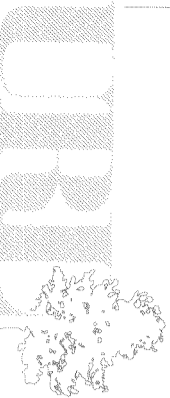

SECTION

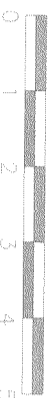

URBAN REGEN LONDON Ltd.

TITLE PROPOSED DRAWINGS

CLIENT Mr. C. NORMAN

ADDRESS 10 ARIEL ROAD,  
LONDON, NW6

SCALE 1:100 @ A3

DRAWING NO. 150612/05

DATE JUNE 2015

REV.

Tel: 07970 647 449 Fax: 020 8963 9991 Email: urlondon@aol.com