


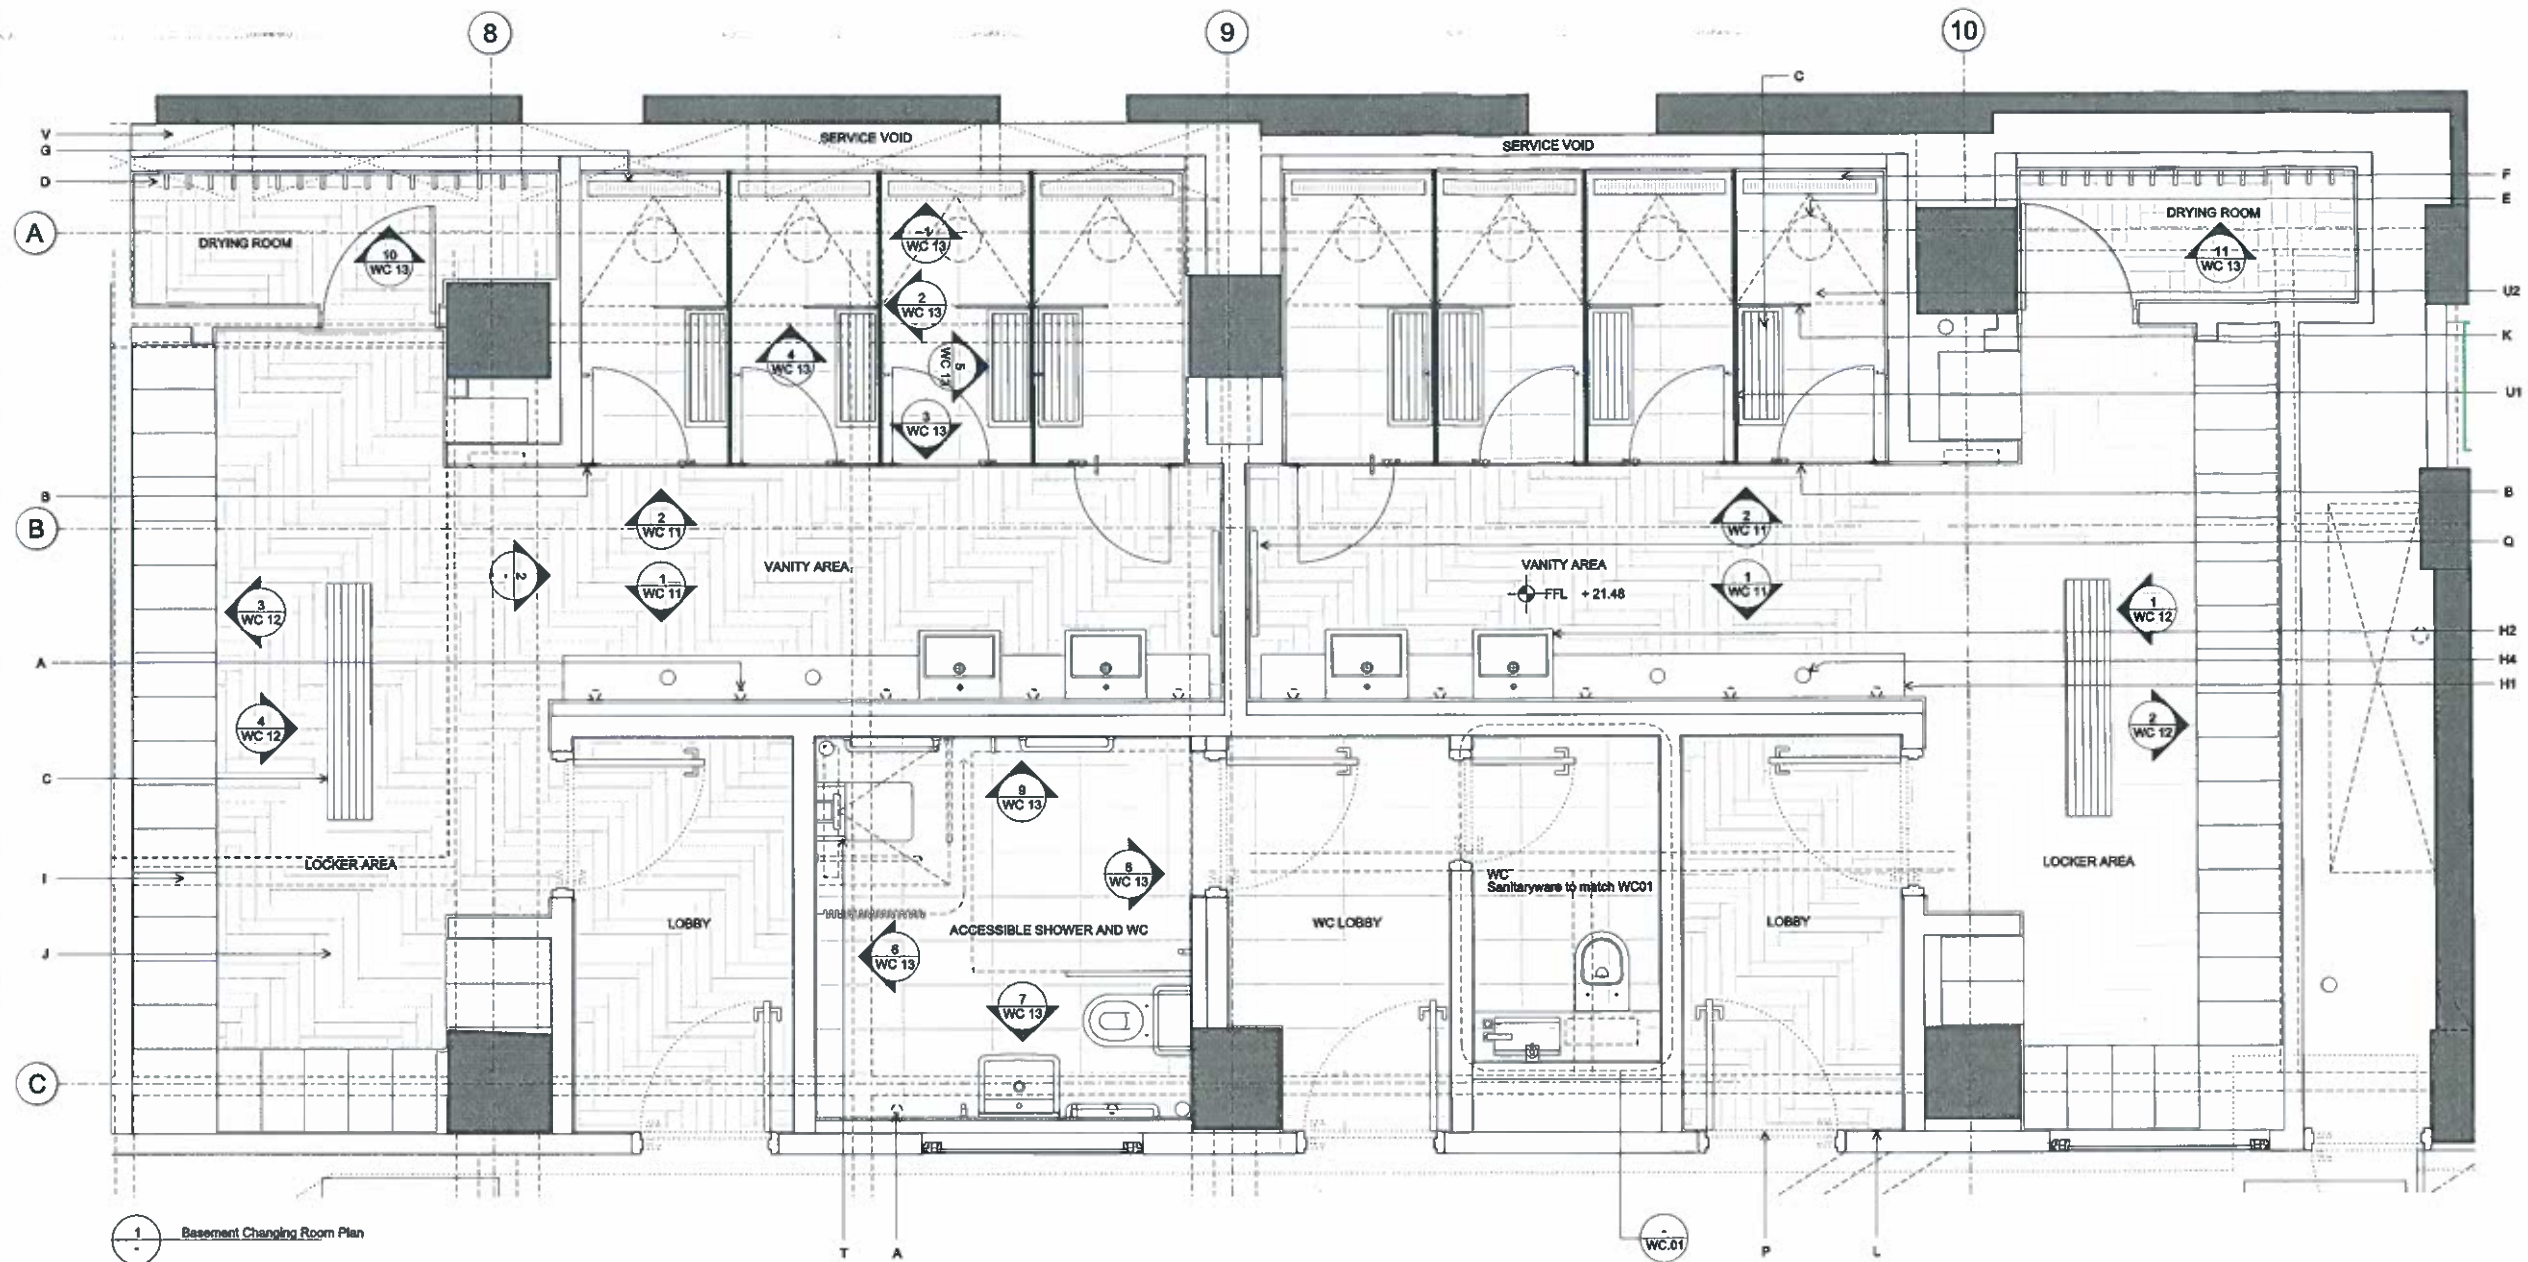


CDM:

Notes:

Key:

- A Refer to Service Drawings / Spec Wall Lights
- B SAN-711 Glass Fronted Shower Partitions with Graphic Screenprint
- C SAN-716 Laminate Bench
- D SAN-521 Coat Hooks
- E SAN-401 Shower Head
- F SAN-401 Shower Mixer
- G SAN-701 Shower Wetroom System - Linear Drain Slot
- H1 FX-711 Bespoke Vanity Counter
- H2 SAN-302 Basin
- H3 SAN-553 Soap Dispenser
- H4 FX-711 Circular hole within counter for hair dryer
- I FX-301 Double Stacked Lockers
- J FL-705 Ceramic Floor Tile
- K SAN-411 Fixed Glass Screen
- L LN-605 Ceramic Wall Tile
- M SAN-101 WC
- N SAN-301 Vanity Unit Including Sink
- O1 SAN-516 Toilet Roll Holder
- O2 SAN-502 Spare Toilet Roll Holder
- P DRS-101 Door
- Q FX-601 Mirror
- R SAN-581 Recessed Paper Towel Dispenser and Bin
- S SAN-512 Tap
- T SAN-111 Accessible Shower
- U1 SAN-711 Shower Cubicle
- U2 SAN-701 Wetroom System
- V EXT-151 Pavement Lights Over
- W CLG-101 Plasterboard Suspended Ceiling with Coffin Detail. Refer to RC Series
- X Fuse unit as per service engineer's drawings and specification

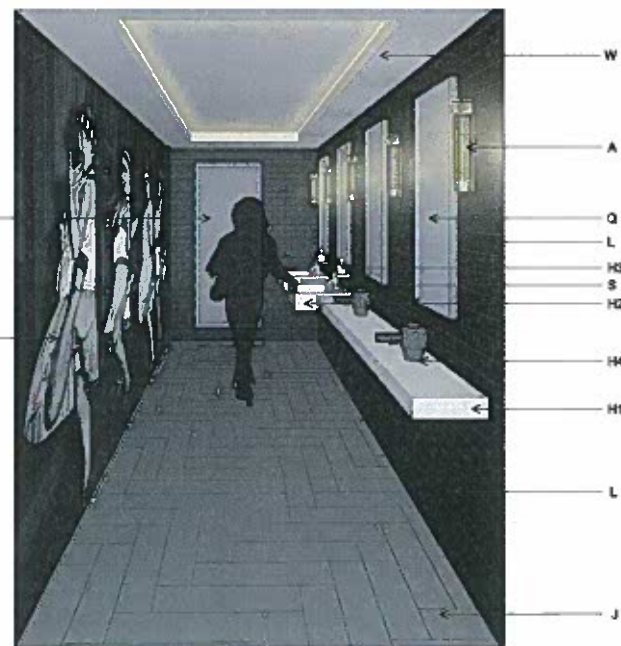

2 Changing Room View of Vanity Area

Revision history:

T02 17/04/15 Stage 4 Tender Issue
T01 12/12/14 Stage 3 Tender Issue
Project: Commonwealth House

Drawing title: Proposed Basement Changing Room

1975 WC 10 Rev. T02

Scale: 1:25@A1 / 1:50@A3

1 Oliver's Yard
55-71 City Road
London EC1Y 1HQ

0207 833 8533
orms@orms.co.uk
orms.co.uk

Do not scale. All dimensions to be confirmed on site. Information contained in this drawing is the sole copyright of Orms designers + architects ltd and is not to be reproduced without permission.