


**NOTES:**  
All construction to comply with all relevant and current building regulations.  
For building regulation compliance please refer building regulation/ structural engineers drawing.  
All Dimensions to be measured by contractor on site prior to construction.  
For all steel sizes and connections refer structural engineers drawing.

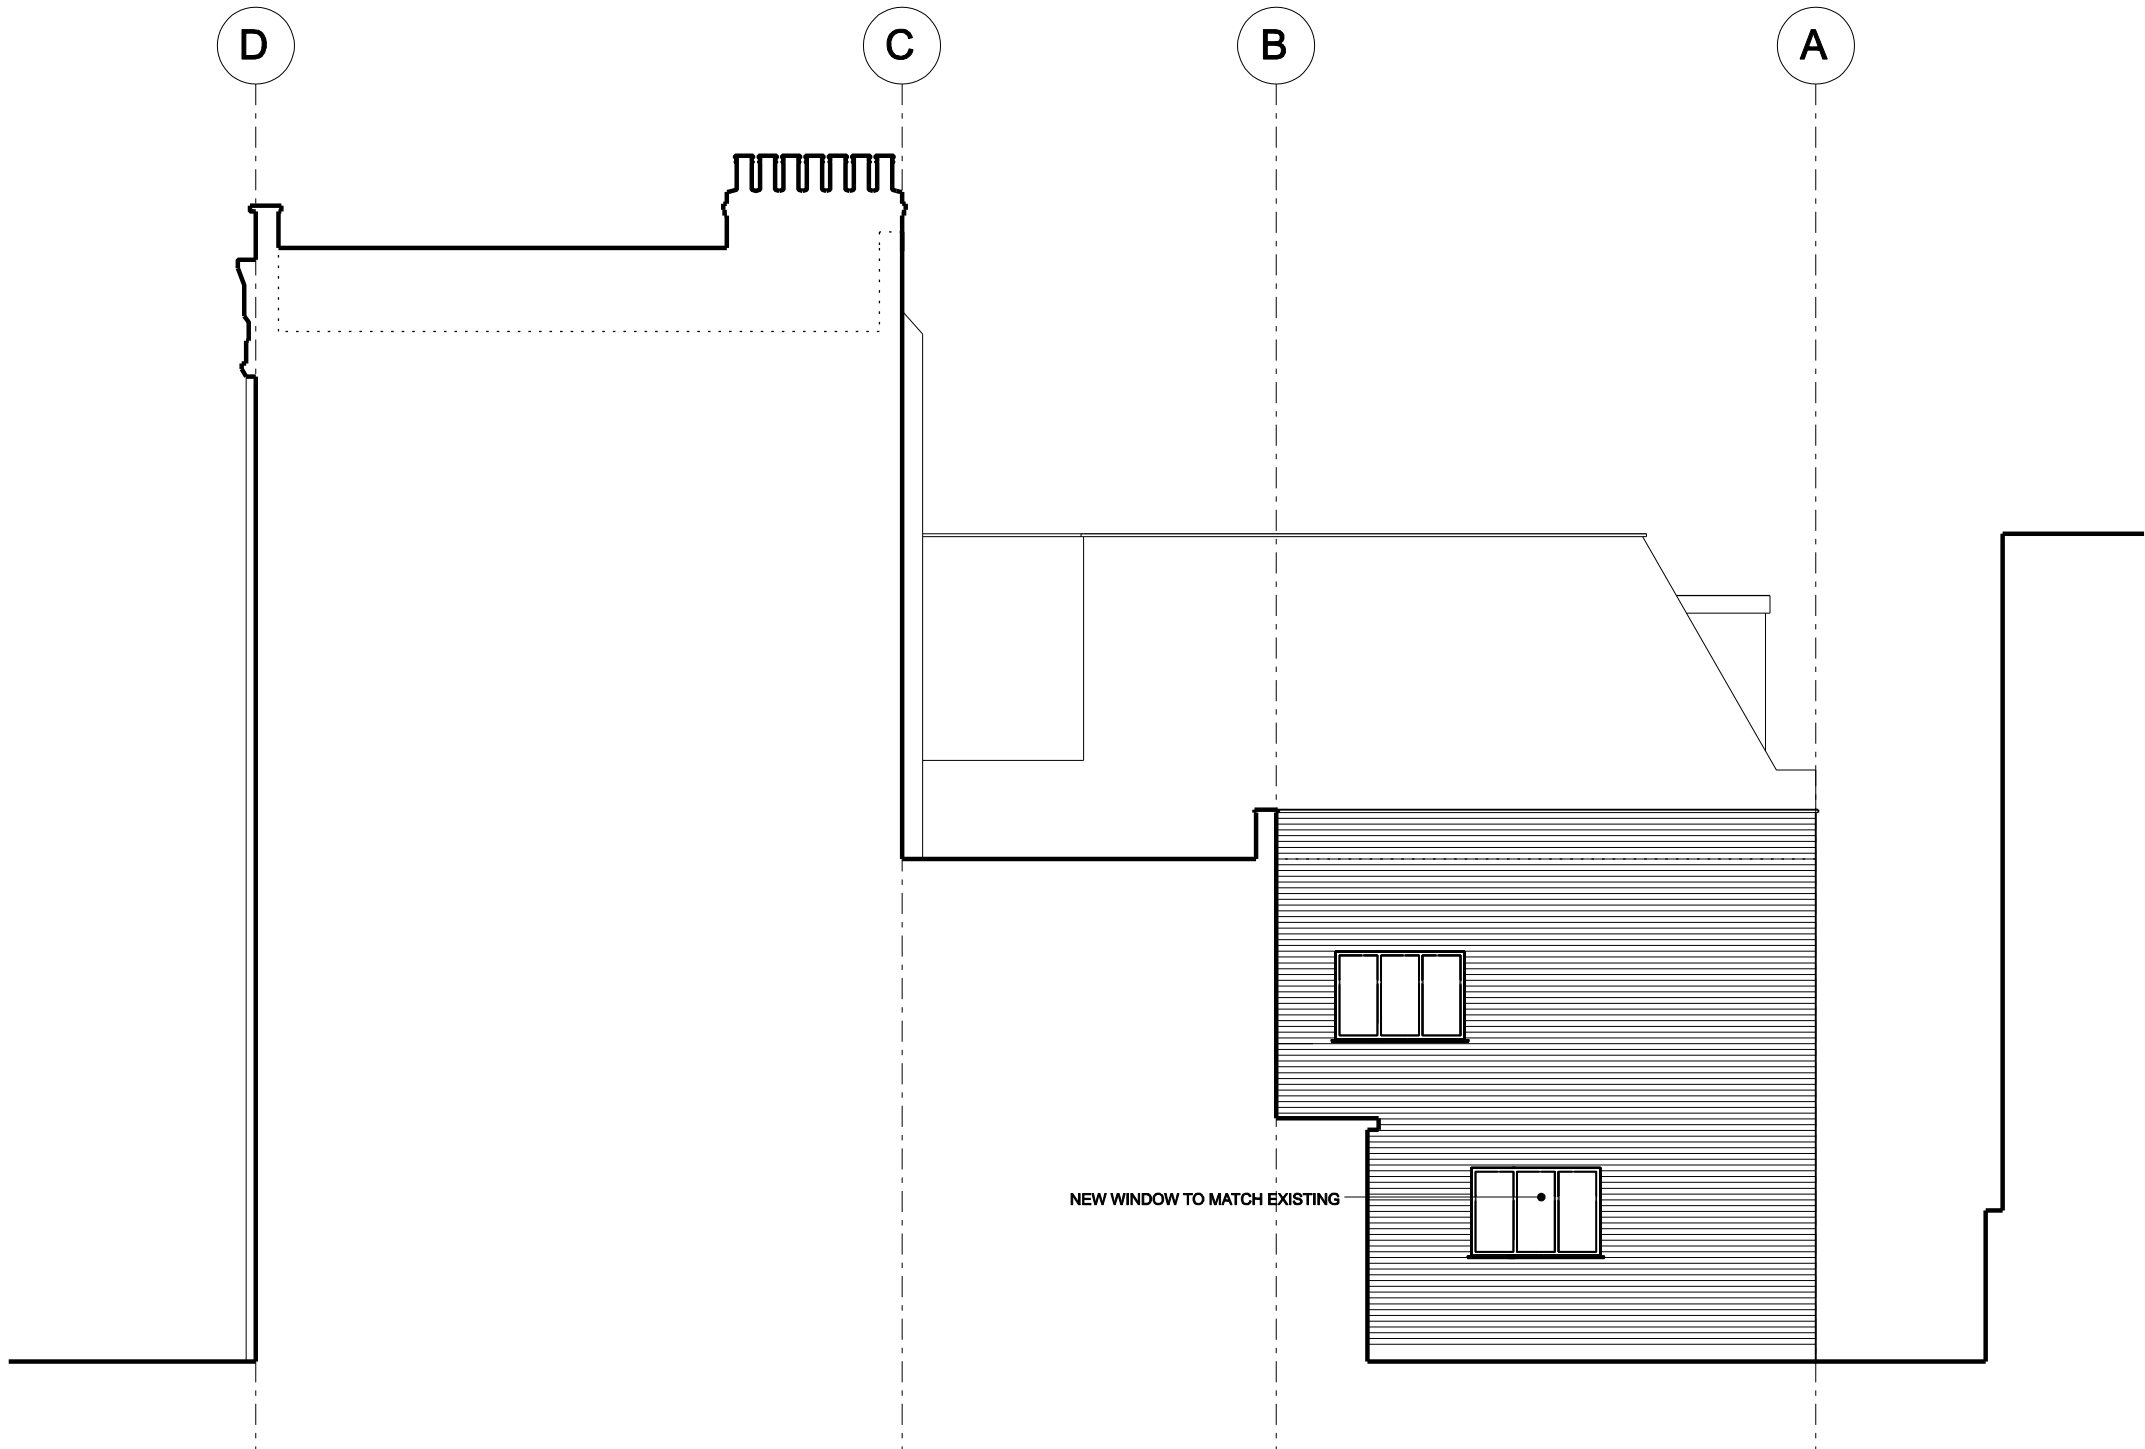

REV.	DATE	REASON FOR ISSUE
D1	25/08/2015	Planning


REV.	DATE	REASON FOR ISSUE
------	------	------------------

**POWELL SKEETE ASSOCIATES**  
ARCHITECTS & DEVELOPMENT CONSULTANTS  
  
Suite F  
Bishops Walk House  
19 – 23 High Street  
Pinner  
Middlesex  
HA5 5PJ  
t +44 (0) 20 8866 6969

Project Address: 230 Kilburn High Road  
London  
NW6 4JP

Project Number: PSD 1507  
Description: Change of use to the rear of the retail unit from A1 to C3

**01** PROPOSED SIDE ELEVATION  
SCALE 1:100

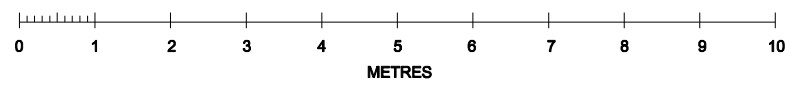

**MAL1004**