


1 STREET ELEVATION
Scale: 1:100

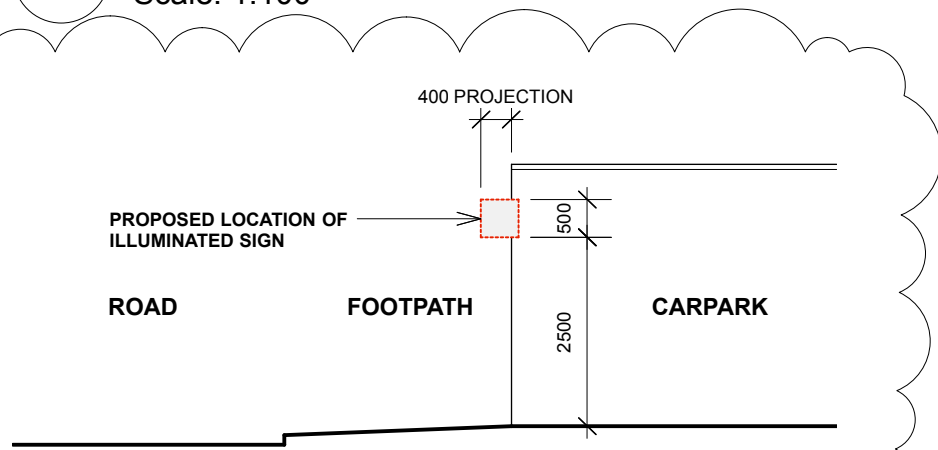

2 ELEVATION FROM CARPARK
Scale: 1:100

Revision	Date	By	Amendments	Project			
				57 JAMESTOWN ROAD NW1 7DB	Studio CST 11 Manchester Drive London W10 5BB tel: 020 3475 4150 mob: 079 0309 4113		
<small>Do not scale, use figured dimensions only. All dimensions to be verified on site prior to the commencement of any work. No liability will be accepted for any errors or omissions in the content of this drawing, which arise as a result of faulty transmission or reproduction when issued in an electronic format. No alterations or amendments are permitted to this drawing other than by the author.</small> THIS DRAWING IS DESIGN INTENT ONLY. IT IS THE RESPONSIBILITY OF THE CONTRACTOR TO ENSURE COMPLIANCE WITH ALL CURRENT BUILDING REGULATIONS.				Drawing title	Date	Drawn by	Drawing Number
				STREET ELEVATION & PROPOSED SIGN LOCATION	JUNE 2015	CT	CST108 - PL03
				Scale	Checked by	Revision	
				1:100 @ A3			A

