



## PROPOSED PROJECTING SIGNAGE

### 1:10@A3

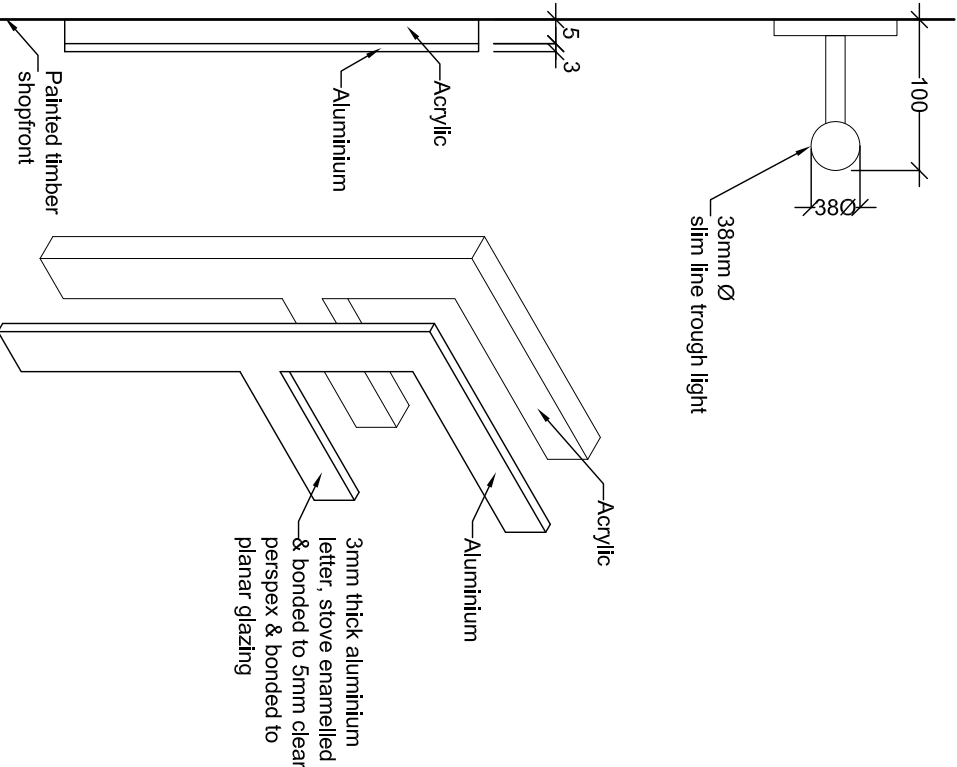

## PROPOSED FASCIA SIGNAGE NTS @ A3

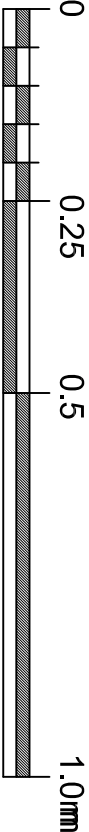

Rev.	Date	Signage size and position altered	Comments
A	22/07/15		Where no dimensions are given drawings should not be scaled. All dimensions should be referred to ICEWIT DESIGN PTN
Should dimensions or details on these drawings conflict, precedence shall be given to the larger scale drawings. Where this drawing relates to existing buildings or completed construction the contractor shall check that there is no conflict between actual building dimensions and drawing dimensions.			
In the event of conflict between this drawing and subcontractor's working drawings for relevant building components the subcontractor's drawing shall take precedence.			
Such conflicts noted above shall be reported immediately ICEWIT DESIGN PTN			
It is forbidden to reproduce this drawing in part or full without the written permission of ICEWIT DESIGN PTN			
All Dimensions are in Millimetres unless otherwise stated.			
ICEWIT DESIGN PTN 146 BARNES BUSINESS CENTRE 115-120 BARNES HILL LONDON SW11 5DL TEL : 0207 350 2830 FAX : 0207 350 2835			
Client FOXTONS			
Project 242 KENTISH TOWN ROAD LONDON NW6 2AB			
Title PROPOSED SIGNAGE			
Scale 1:100 @ A3			
Date APRIL 2015			
Drawing Number 8742/ PL-04			
Rev. A			

## PLANNING