

P2 Planning Issue	PO	GR	10.07.15
revision/description	drawn	checked	date

Bond Bryan Architects

175-185 grays inn road london WC1X 8UE
t +44(0)20 7812 0601 w www.bondbryan.com
f #Contact Fax tw @bondbryan
e london@bondbryan.co.uk



175-185 Grays Inn Road

Moorgarth Group Ltd


Existing Site Plan

bba project ref	scale	purpose of issue
14-132	1:200 @ A1	PRELIMINARY

drawing/document no.	status
project originator zone level type role number suit rev	

GIR - BBA - Z0 - ZZ - DR - A - 01002 D5 P2

This document is © Bond Bryan Architects Ltd. If in doubt ASK. Drawing measurements shall not be obtained by scaling. Verify all dimensions prior to construction. Immediately report any discrepancies on this document to the Architect. This document shall be read in conjunction with associated models, specifications and related consultant's documents.

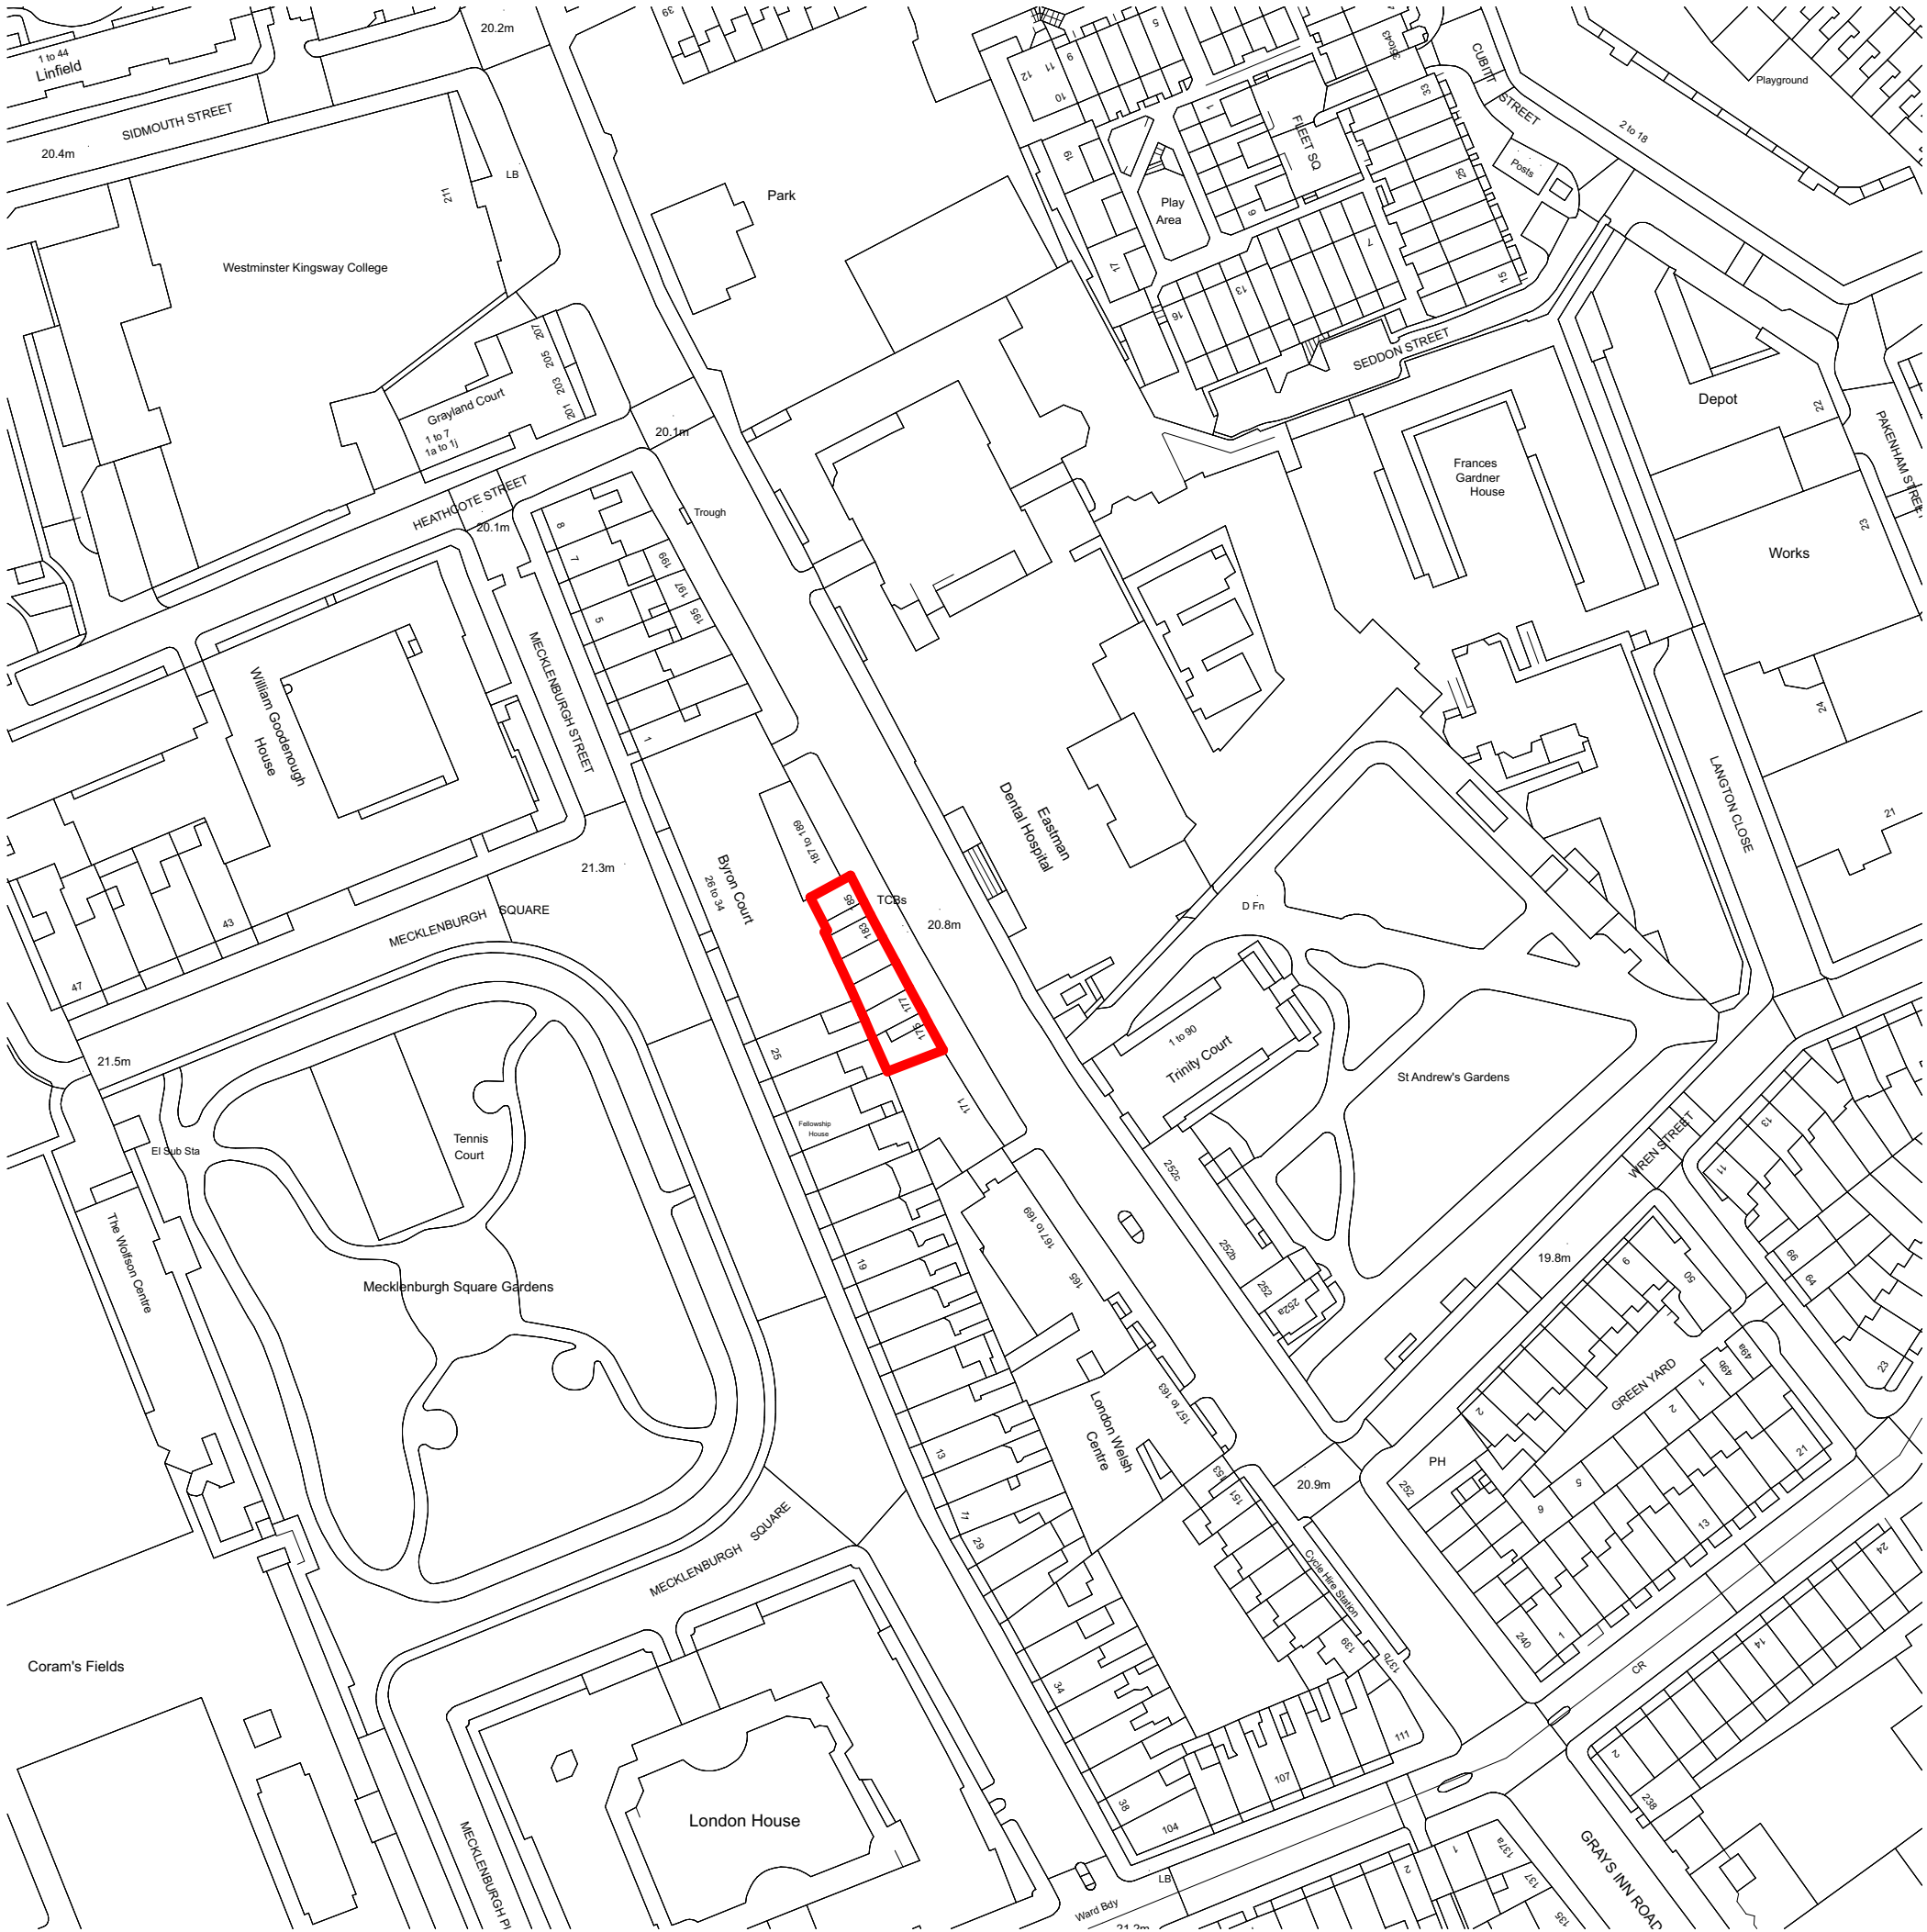

P2 Planning Issue	PO	GR	10.07.15
revision/description	drawn	checked	date

Bond Bryan Architects

175-185 grays inn road london WC1X 8UE

t +44(0)20 7812 0601 w www.bondbryan.com
f #Contact Fax tw @bondbryan
e london@bondbryan.co.uk



PRELIMINARY

175-185 Grays Inn Road

Moorgarth Group Ltd


Site Location Plan


bba project ref	scale	purpose of issue
14-132	1:1250 @ A3	PRELIMINARY

drawing/document no.	status
project originator zone level type role number	suit rev

GIR - BBA - Z0 - ZZ-DR- A - 01001 D5 P2

This document is © Bond Bryan Architects Ltd. If in doubt ASK. Drawing measurements shall not be obtained by scaling. Verify all dimensions prior to construction. Immediately report any discrepancies on this document to the Architect. This document shall be read in conjunction with associated models, specifications and related consultant's documents.

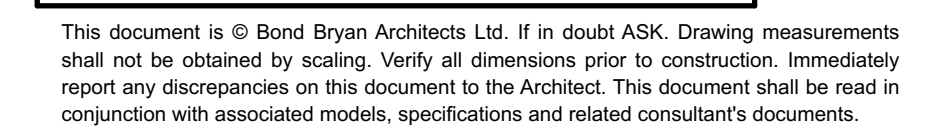

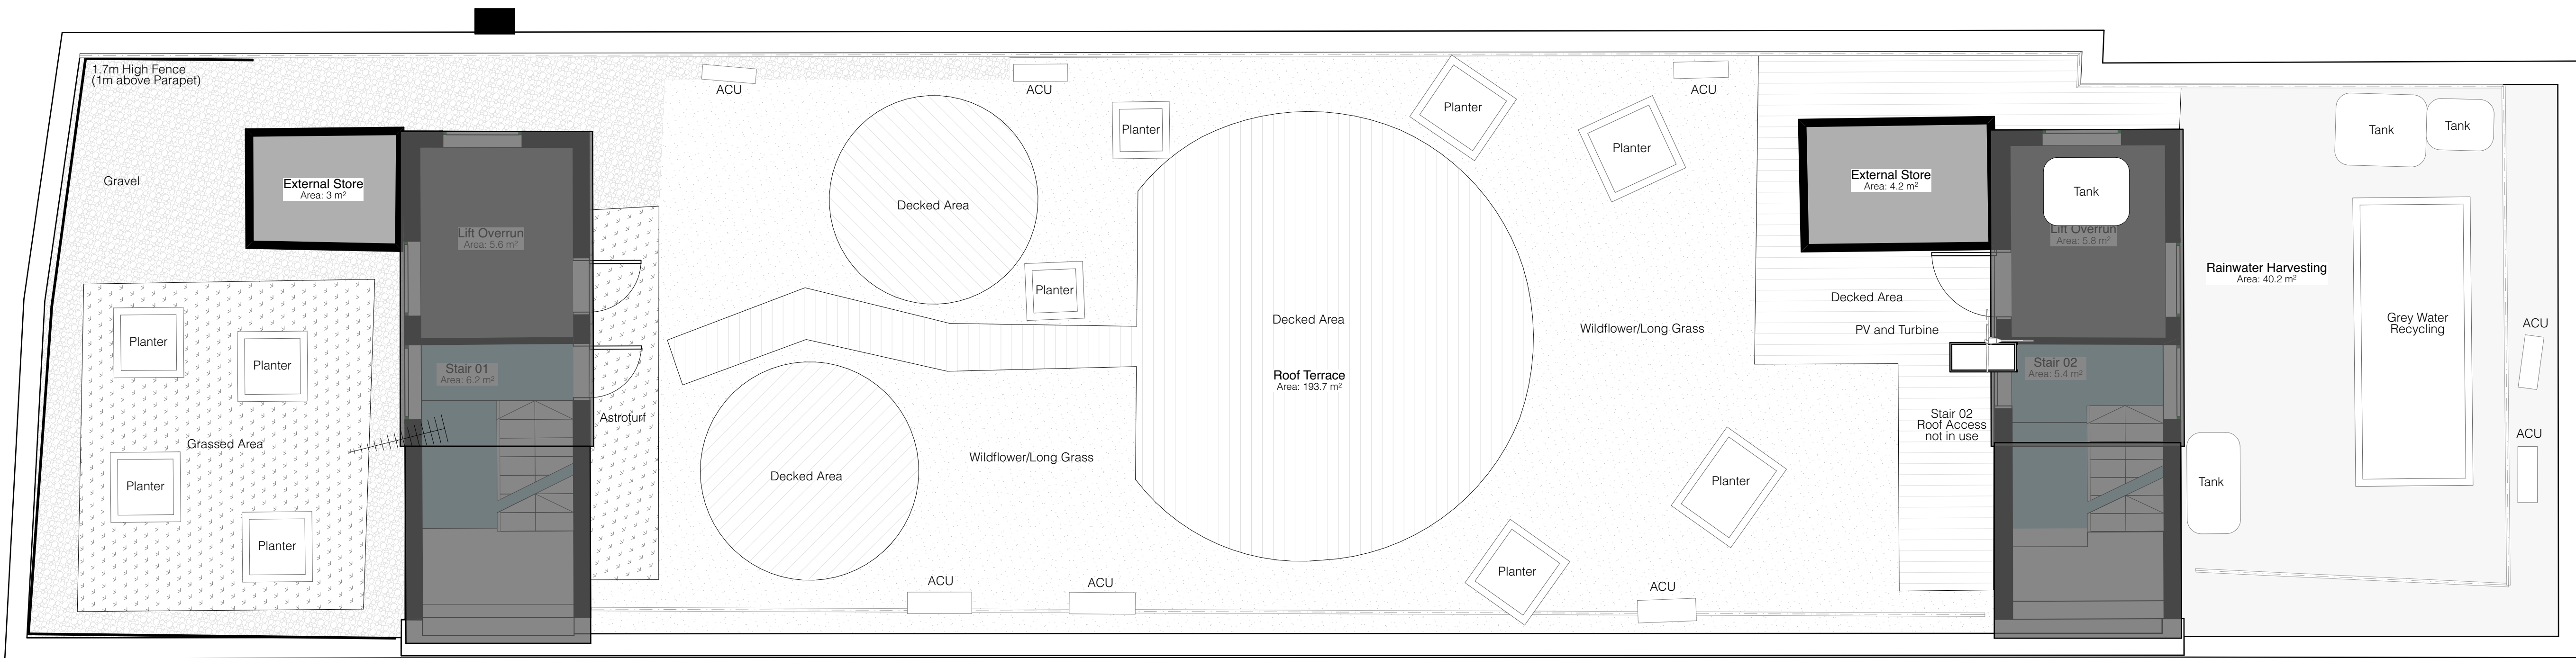

P3 Planning Issue	MHe	GR	10.07.15
revision/description	drawn	checked	date

Bond Bryan Architects

175-185 grays inn road london WC1X 8UE

t +44(0)20 7812 0601

w www.bondbryan.com

f #Contact Fax

tw @bondbryan

e london@bondbryan.co.uk

M

PRELIMINARY

175-185 Grays Inn Road

Moorgarth Group Ltd

Existing Roof Plan

bba project ref	scale	purpose of issue
14-132	1:50 @ A1	PRELIMINARY

drawing/document no.	status						
project	originator	zone	level	type	role	number	suit rev

GIR - BBA - Z0 - RF-DR - A - 02005 D5 P3

This document is © Bond Bryan Architects Ltd. If in doubt ASK. Drawing measurements shall not be obtained by scaling. Verify all dimensions prior to construction. Immediately report any discrepancies on this document to the Architect. This document shall be read in conjunction with associated models, specifications and related consultant's documents.



Existing Street Elevation (East) 1:100 @ A1



Location Plan

Existing Rear Elevation (West) 1:100 @ A1

P2 Planning issue	MHe GR	10.07.15
revision/description	drawn	checked date

Bond Bryan Architects

175-185 grays inn road london WC1X 8UE

t +44(0)20 7812 0601 w www.bondbryan.com

f #Contact Fax tw @bondbryan

e london@bondbryan.co.uk



PRELIMINARY

175-185 Grays Inn Road

Moorgarth Group Ltd

Existing Street & Rear Elevation

bba project ref	scale	purpose of issue
14-132	1:100 @ A1	PRELIMINARY

drawing/document no.	status
project originator zone level type role number	suit rev

GIR - BBA - Z0 - ZZ - DR - A - 03001 D5 P2

This document is © Bond Bryan Architects Ltd. If in doubt ASK. Drawing measurements shall not be obtained by scaling. Verify all dimensions prior to construction. Immediately report any discrepancies on this document to the Architect. This document shall be read in conjunction with associated models, specifications and related consultant's documents.