



WINDOW - ELEVATION

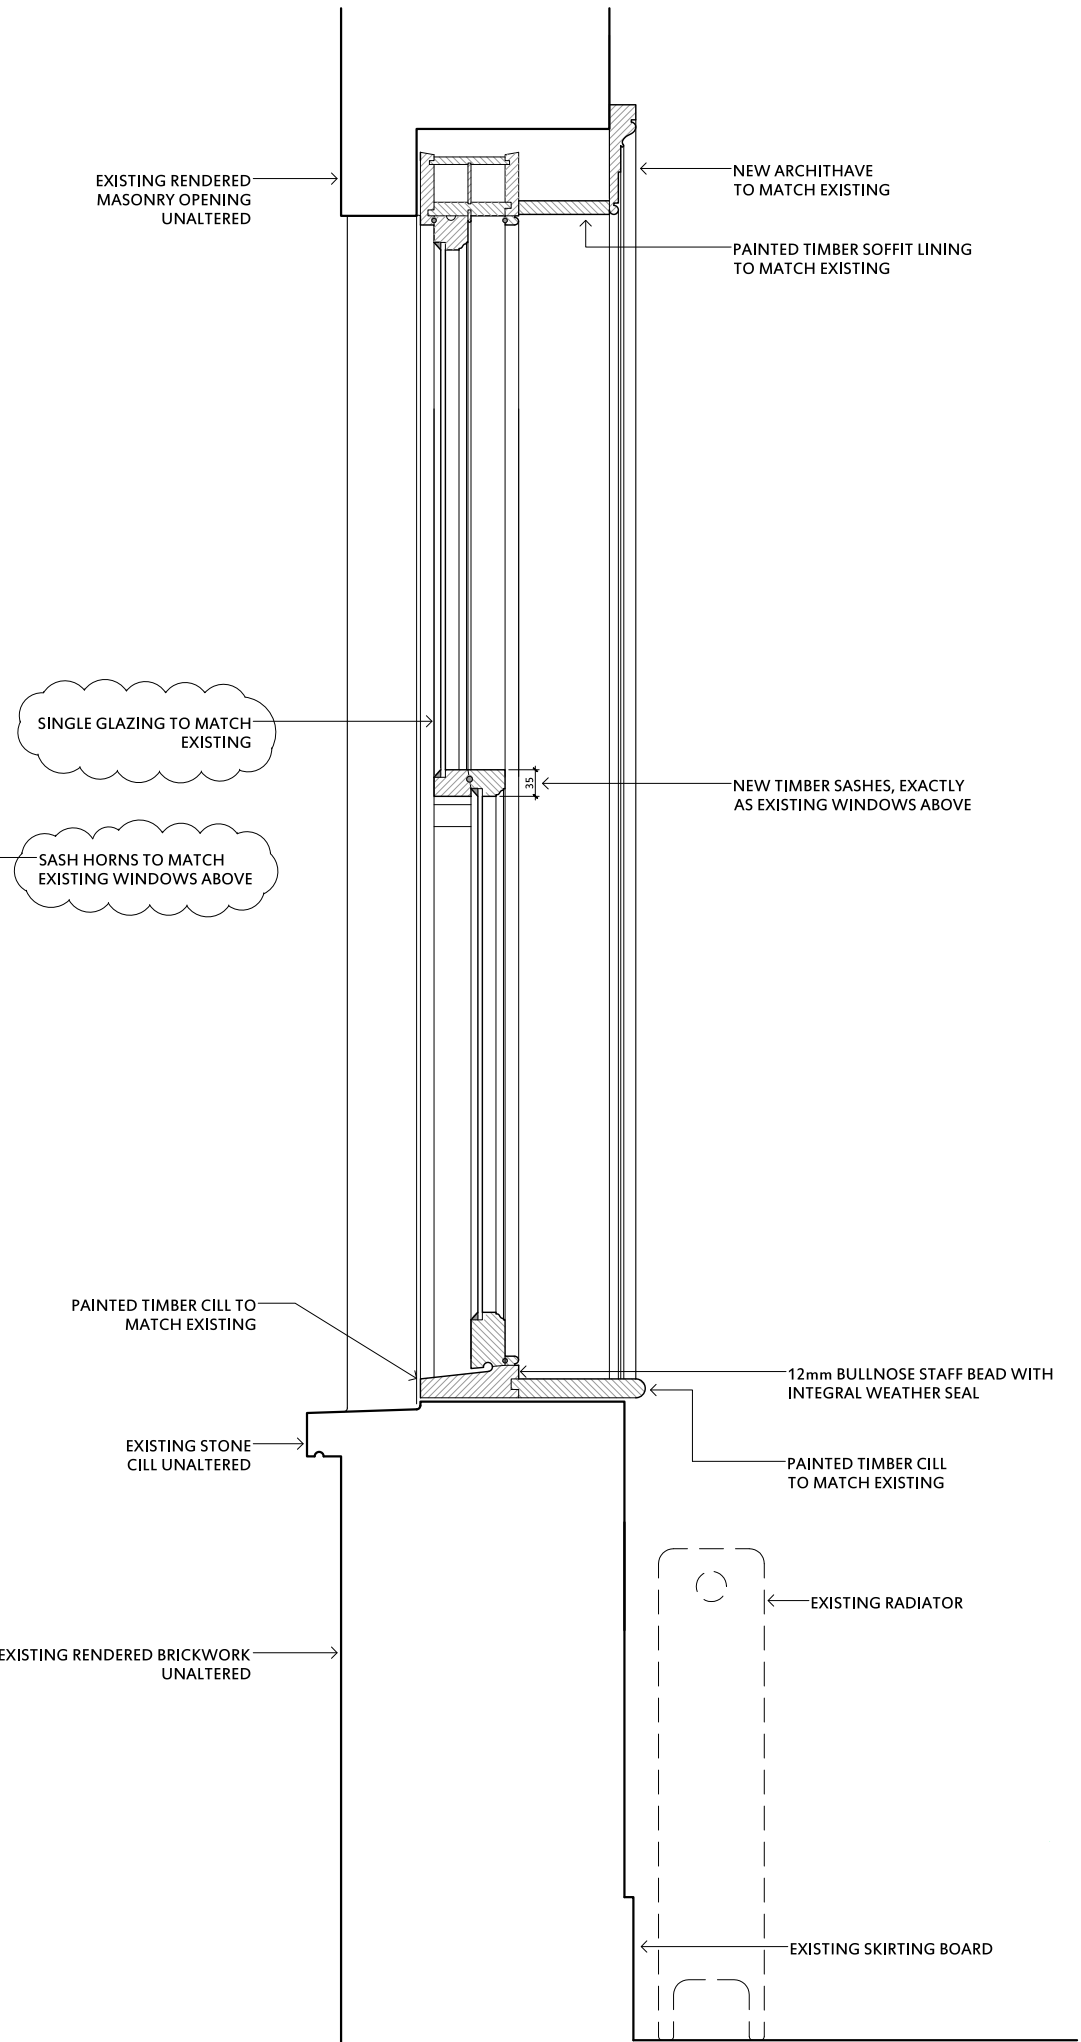

WINDOW - SECTION

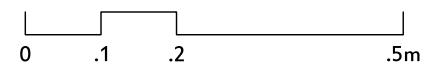

PLANNING

PROJECT: NEW WINDOW FOR  
10 ORNINGTON CRESCENT NW1  
FOR MR A. GANIGAN

TITLE: PROPOSED WINDOW  
ELEVATION AND SECTION

DATE: 03 JULY 2015

PROJ. #: 127-10MC

DWG #:

004