


KEY

— To build

— To demolish

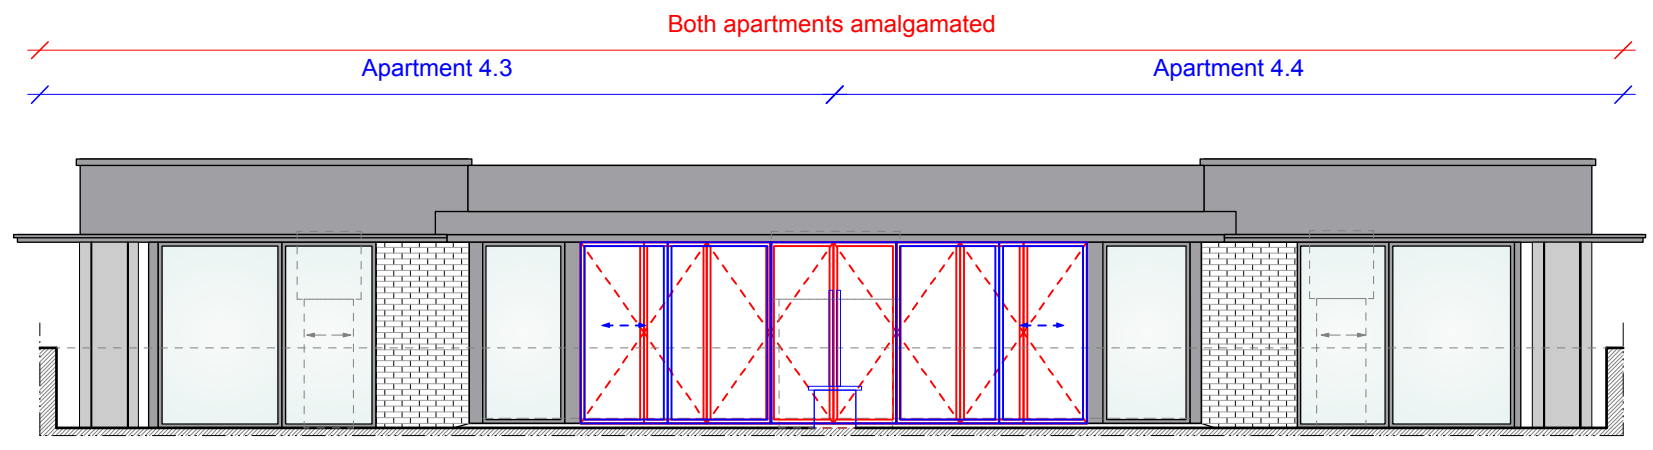

1 Amendments

Notes : All measures to be checked on site.

Print in colour.

Rev ___ Notes :

Rev ___ Notes :

Rev ___ Notes :

Client approved for production

Sign :

Print :

Date :

Project : The Pulse

Drawing : Amendments Elevation

Rev : 1.0

Status : Planning Application

Scale : 1/100 @A3

LLI
DESIGN

LLI Design
Unit 8 Broadbent Close
London, N6 5JW
+44 (0) 208 348 4800
llidesign.co.uk