

9502148

9570404



ELEVATION ABOVE ENTRANCE

HOSKER MOORE & KENT			
20 GOLDEN SQUARE, LONDON W1A 4AU TELEPHONE 0171 494 4949 FACSIMILE 0171 490 4950 MODEM 0171 490 4951			
REVISIONS			
ELEVATION OF JAMES WATT HOUSE OFFICES			
Client	Title	Scale	Drawing no.
LONDON + REGIONAL	PHOTOGRAPHS		
Job Title		Date	Revision
JAMES WATT HOUSE		20/12/95	
<p>This drawing is the property of Hosker Moore &amp; Kent. Copyright is reserved by them and the drawing is issued on the condition that it is not copied, reproduced or disclosed to any unauthorised person, wholly or in part, without the consent in writing of Hosker Moore &amp; Kent.</p> <p>Do not scale off drawing. All dimensions to be verified prior to manufacture and construction. Any discrepancies to be reported immediately.</p>			

9502148

9570404



**EXISTING ENTRANCE WITH DIGITAL SIGN  
VIEWED LOOKING DOWN TOTTENHAM  
COURT ROAD**

HOSKER MOORE & KENT			
20 GOLDEN SQUARE, LONDON W1A 4AU TELEPHONE 0171 494 4949 FACSIMILE 0171 490 4950 MODEM 0171 490 4951			
REVISIONS			
Client: <b>LONDON + REGIONAL</b> Job Title: <b>JAMES WATT HOUSE</b>		Title: <b>PHOTOGRAPHS</b>	Scale:  Date: <b>20/12/95</b>
		Drawing no:  Revision:	
<small>This drawing is the property of Hosker Moore &amp; Kent. Copyright is reserved by them and the drawing is issued on the condition that it is not copied, reproduced or disclosed to any unauthorised person, wholly or in part, without the consent in writing of Hosker Moore &amp; Kent. Do not scale off drawing. All dimensions to be verified prior to manufacture and construction. Any discrepancies to be reported immediately.</small>			

9570404  
 2002148



**REAR EXIT- BAINBRIDGE STREET  
 (NOTE OVERHEAD GRILL)**

HOSKER MOORE & KENT			
20 GOLDEN SQUARE, LONDON W1A 4AU TELEPHONE 0171 494 4949 FACSIMILE 0171 490 4950 MODEM 0171 490 4951			
REVISIONS			
Client: <b>LONDON + REGIONAL</b> Job Title: <b>JAMES WATT HOUSE</b>	Title: <b>PHOTOGRAPHS</b>	Scale:  Date: <b>20/12/95</b>	Drawing no:  Revision:
<p style="font-size: x-small;">This drawing is the property of Hosker Moore &amp; Kent. Copyright is reserved by them and the drawing is issued on the condition that it is not copied, reproduced or disclosed to any unauthorised person, wholly or in part, without the consent in writing of Hosker Moore &amp; Kent.</p> <p style="font-size: x-small;">Do not scale off drawing. All dimensions to be verified prior to manufacture and construction. Any discrepancies to be reported immediately.</p>			

GALLAGHER DAVID LINDLEY JUAN MARTIN  
SPECIAL GUEST RICHARD THOMPSON  
LIMITED FILM PRESENTATION MARCH 17 TO 20  
ON THIS THE 40TH ANNIVERSARY OF D-DAY  
THE LONGEST DAY  
ALL THE GLORY AND SPECTACLE OF 70 MM



THE LONGEST DAY 70 MM

DOMINION THEATRE  
CONCERT • APR 21 • 22 • 23 • 24

SANDWICHES  
BRACCS  
TEA COFFEE  
ICE COLD  
DRINKS  
SOUP  
MINICABS

*Rollman*

James Watt House

BURTON



SANDWICHES  
TEA | COFFEE  
DRINKS  
SOUP  
MINICARS


*Scottmans*

SANDWICHES  
SNACK BAR  
OPEN 24 HOURS





9570404  
9502148

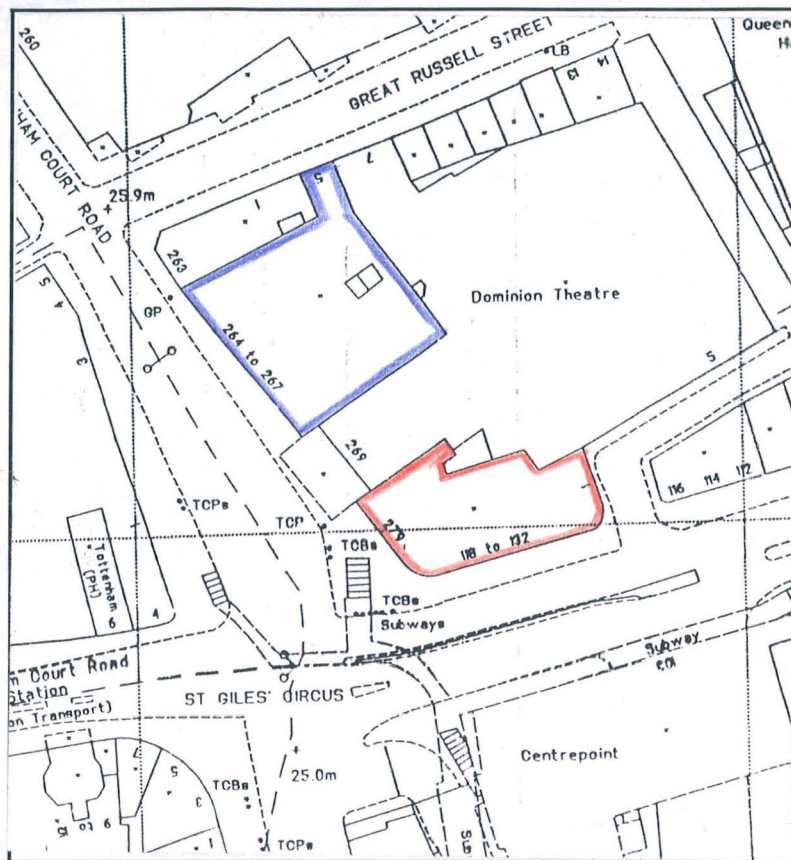

LOCATION PLAN 1-1250

LONDON BOROUGH OF CAMDEN  
TOWN AND COUNTRY PLANNING ACTS  
28 FEB 1996  
PLANS APPROVED  
ON BEHALF OF THE COUNCIL

HOSKER MOORE & KENT			
20 GOLDEN SQUARE, LONDON W1A 4AU TELEPHONE 0171 494 4949 FACSIMILE 0171 490 4950 MODEM 0171 490 4951			
REVISIONS			
Client: LONDON + REGIONAL Job Title: JAMES WATT HOUSE		Title: LOCATION PLAN	Scale: 1-1250 Date: 20/12/95
		Drawing no: N/305/00	Revision:
<small>This drawing is the property of Hosker Moore &amp; Kent. Copyright is reserved by them and the drawing is issued on the condition that it is not copied, reproduced or disclosed to any unauthorised person, wholly or in part without the consent in writing of Hosker Moore &amp; Kent. Do not scale off drawing. All dimensions to be verified prior to manufacture and construction. Any discrepancies to be reported immediately.</small>			

9570404  
9502148



**ELEVATION ABOVE ENTRANCE**

<b>HOSKER MOORE &amp; KENT</b>			
20 GOLDEN SQUARE, LONDON W1A 4AU TELEPHONE 0171 494 4949 FACSIMILE 0171 490 4950 MODEM 0171 490 4951			
R E V I S I O N S			
Client: <b>LONDON + REGIONAL</b> Job Title: <b>JAMES WATT HOUSE</b>		Title: <b>PHOTOGRAPHS</b>	Scale:  Date: <b>20/12/95</b>
			Drawing no:  Revision:
<p>This drawing is the property of Hosker Moore &amp; Kent. Copyright is reserved by them and the drawing is issued on the condition that it is not copied, reproduced or disclosed to any unauthorised person, wholly or in part, without the consent in writing of Hosker Moore &amp; Kent.</p> <p>Do not scale off drawing. All dimensions to be verified prior to manufacture and construction. Any discrepancies to be reported immediately.</p>			



Kiosk adjacent to Dominion Theatre, Tottenham Court Road, W1

8680284  
CA 2684

Subject/Site

File reference



Planning and Communications Department

# NOTES OF MEETING

Date

18/11/86

Atter

Note




Acti

Sign



LOOKING  
NORTH

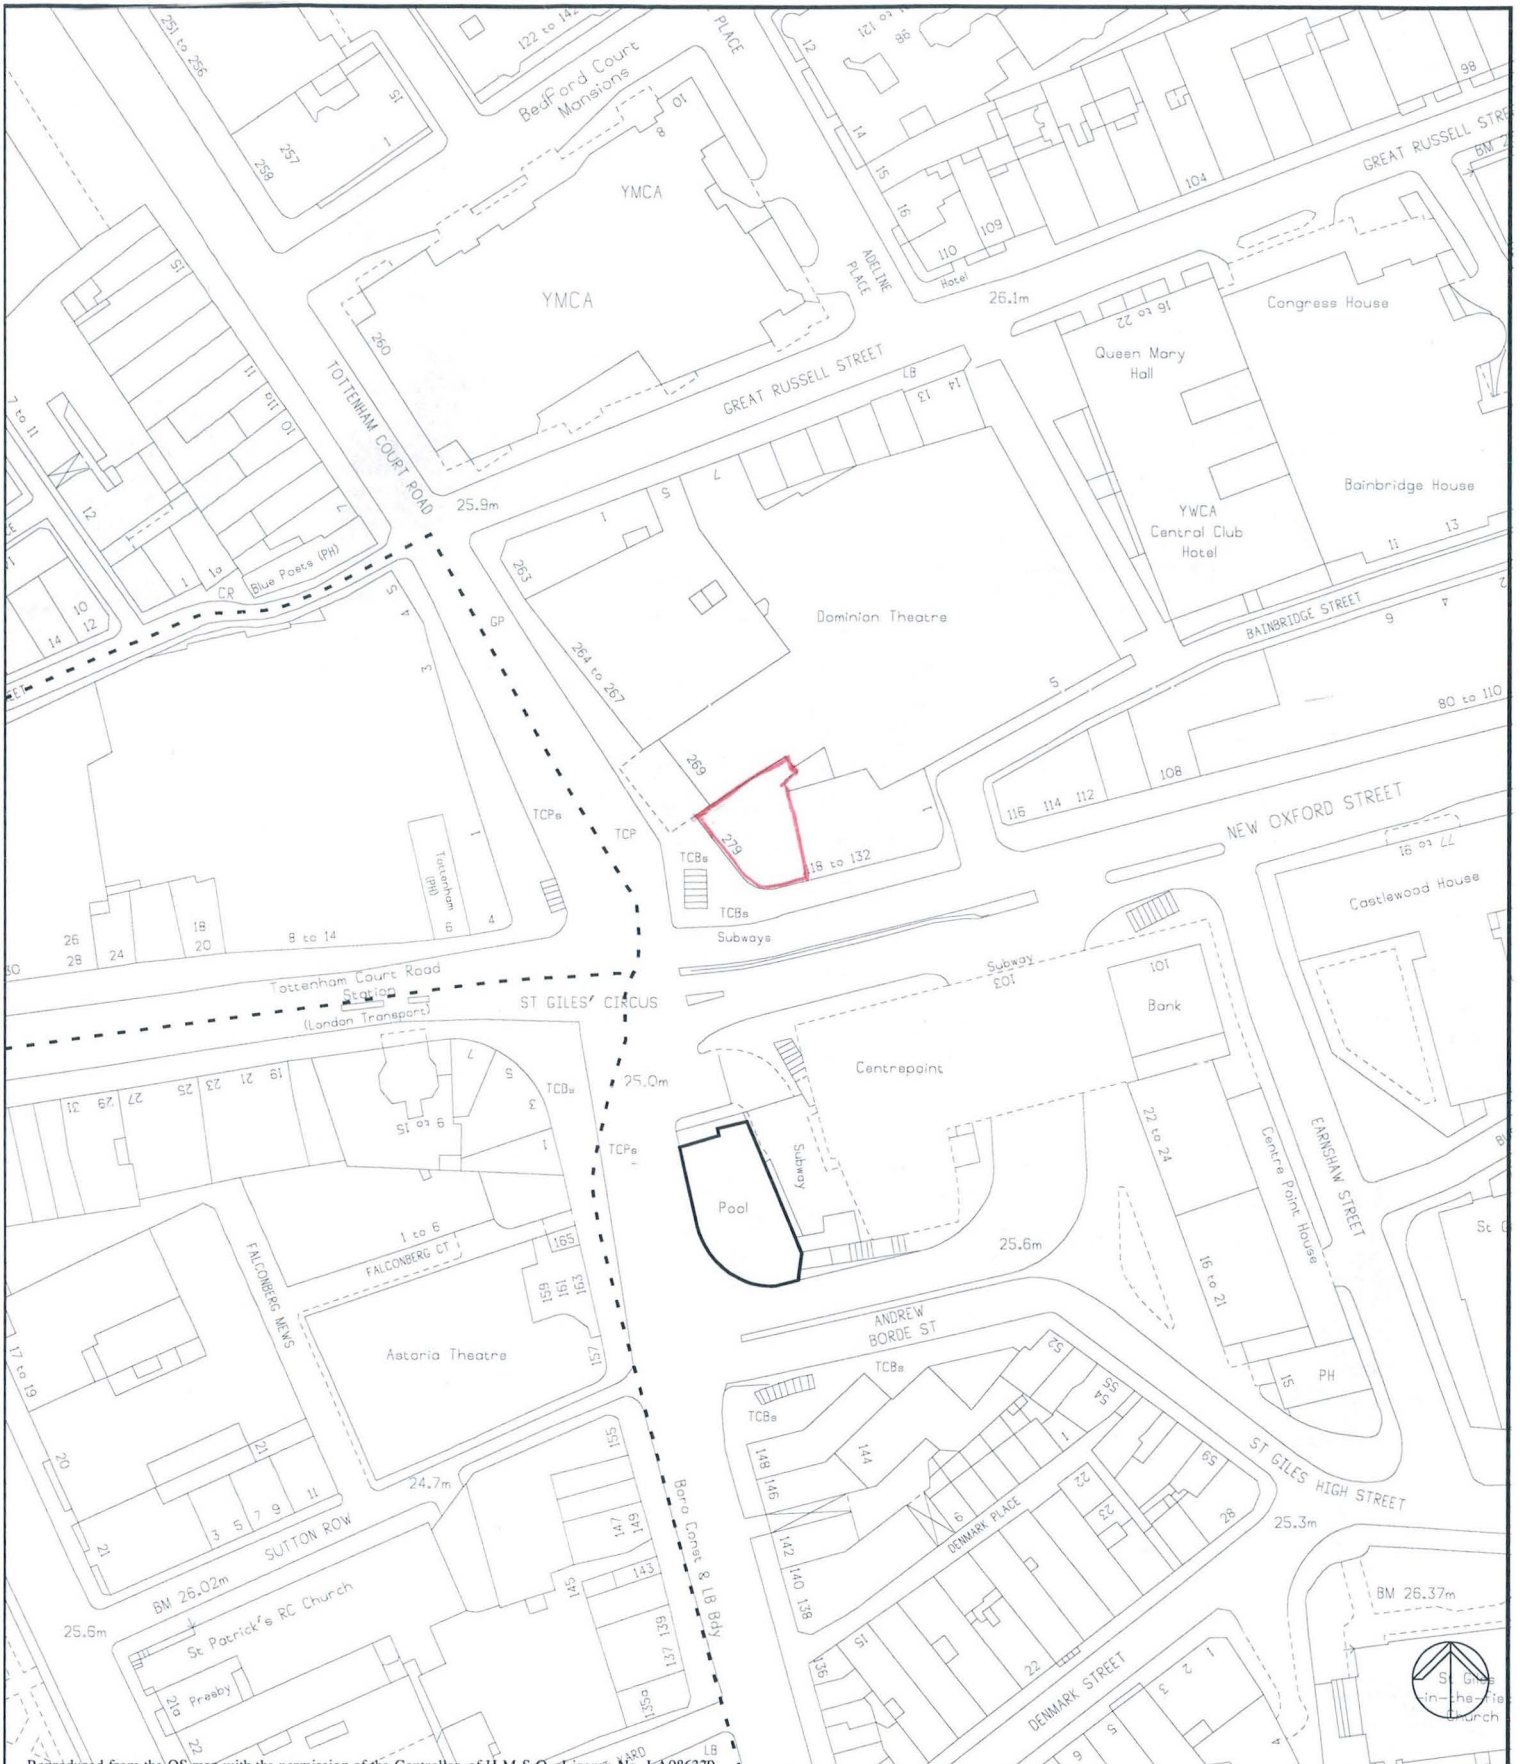

Reproduced from the OS map with the permission of the Controller of H.M.S.O. Licence No. LA086339.

# London Borough of Camden <sup>279</sup> Tottenham Court Road W1

Environment Department  
 Town Hall Extension  
 Argyle Street Entrance  
 London WC1H 8EQ


Date: 25-Oct-1996      Scale: 1 : 1250



**London Borough of Camden  
Town and Country Planning Act 1971 (sections 36 & 37)  
APPLICATION DATED 8/4/87.....**

Premises **279, TOTTENHAM COURT ROAD, W1**  
Verged RED above

Scale

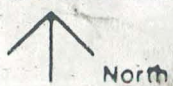

North

© Crown Copyright













P13/40/6

KIOSK

279, Touen Lam Court  
Road A1

July 1984

9570418  
9502148




**EXISTING ENTRANCE ELEVATION**

HOSKER MOORE & KENT			
20 GOLDEN SQUARE, LONDON W1A 4AU TELEPHONE 0171 494 4949 FACSIMILE 0171 490 4950 MODEM 0171 490 4951			
R E V I S I O N S			
<b>Client:</b> <b>LONDON + REGIONAL</b> <b>Job Title:</b> <b>JAMES WATT HOUSE</b>		<b>Title:</b> <b>PHOTOGRAPHS</b>	<b>Scale:</b>  <b>Date:</b> <b>20/12/95</b>
		<b>Drawing no:</b>  <b>Revision:</b>	<small>This drawing is the property of Hosker Moore &amp; Kent. Copyright is reserved by them and the drawing is issued on the condition that it is not copied, reproduced or disclosed to any unauthorised person, wholly or in part, without the consent in writing of Hosker Moore &amp; Kent. Do not scale off drawing. All dimensions to be verified prior to manufacture and construction. Any discrepancies to be reported immediately.</small>

RD TQ 298 I NE

HOLBORN AND ST PANCRAS SOUTH BORO CONST  
299 BLOOMSBURY

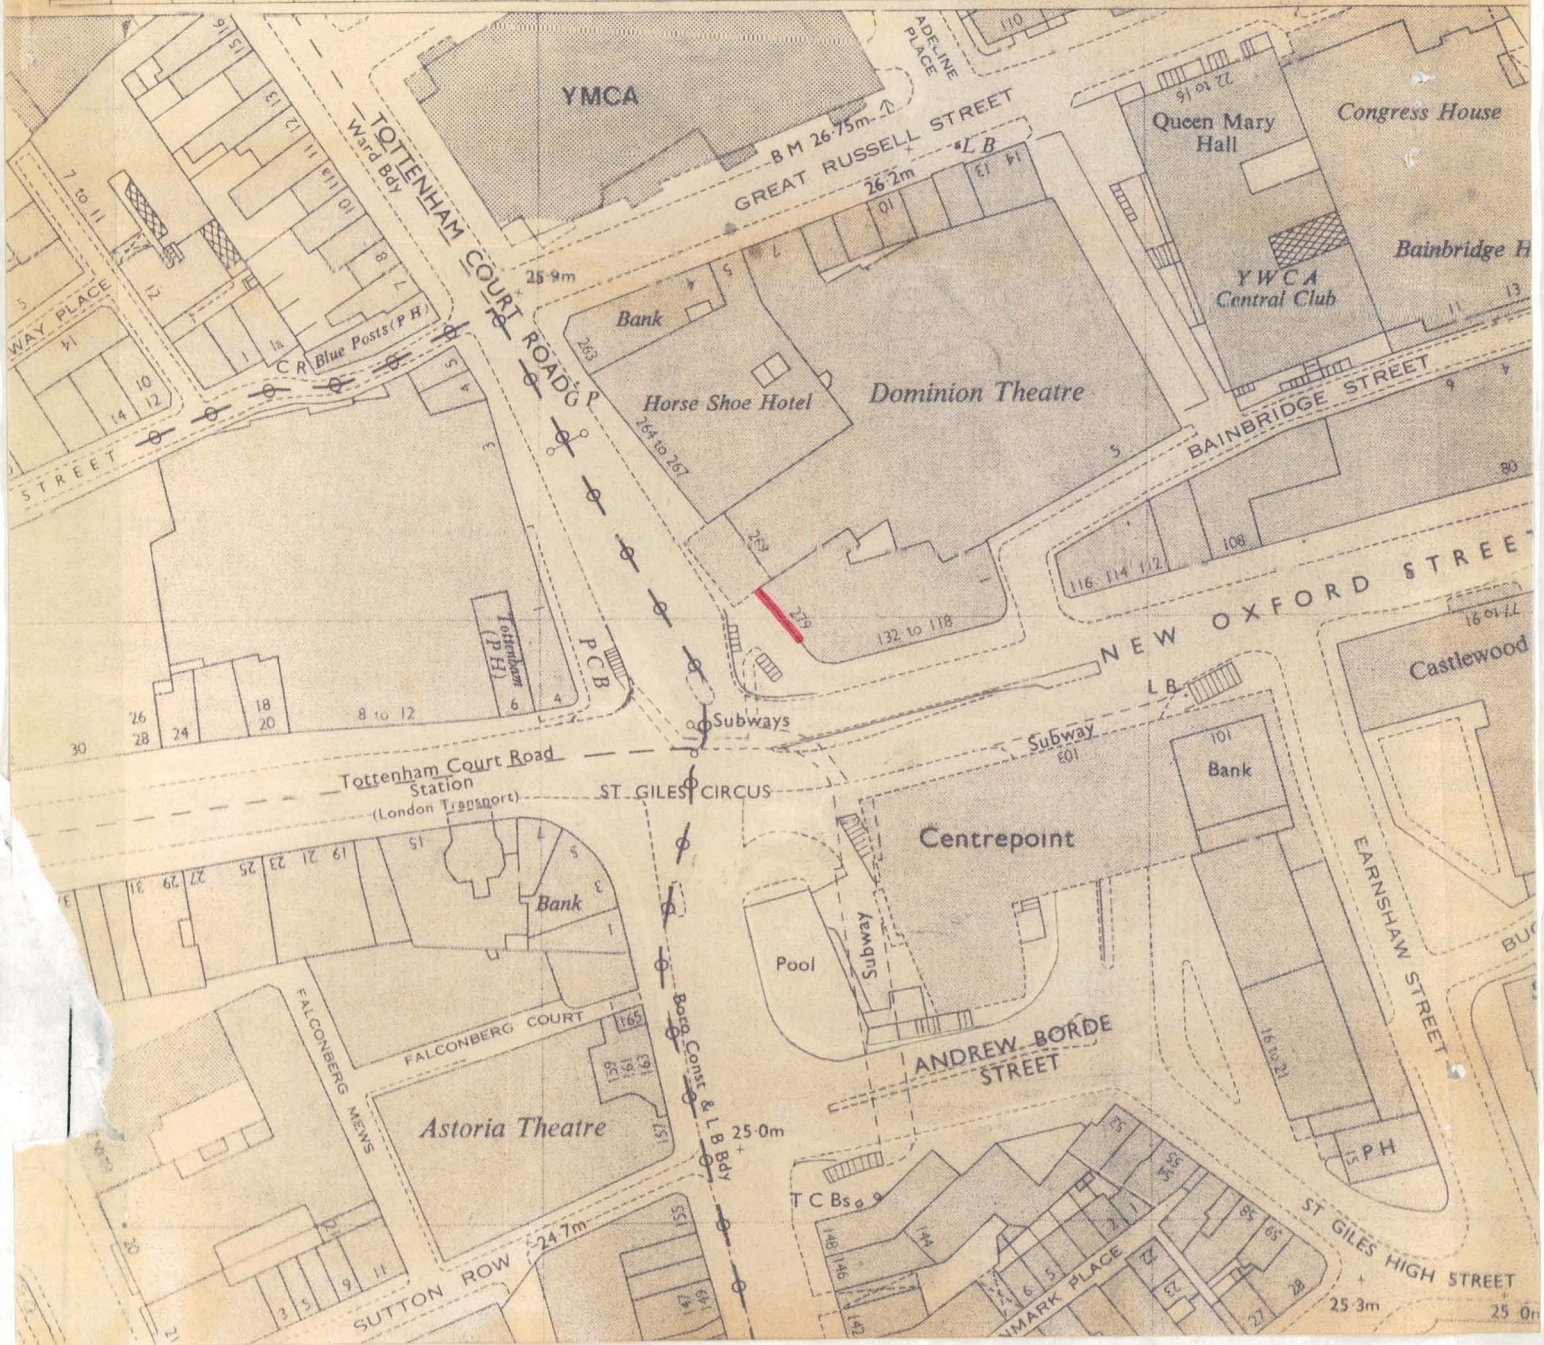

**London Borough of Camden**  
**Town and Country Planning Act 1971 (sections 36 & 37)**  
**APPLICATION DATED 9/4/81**

Premises **279, Tottenham Court Road, W1.**  
 Verged RED above

Scale






**London Borough of Camden**  
**Town and Country Planning Act 1971 (sections 36 & 37)**  
**APPLICATION DATED .....**

Premises 279 TOTTENHAM COURT ROAD, W1  
 Verged RED above

Scale 1:1250



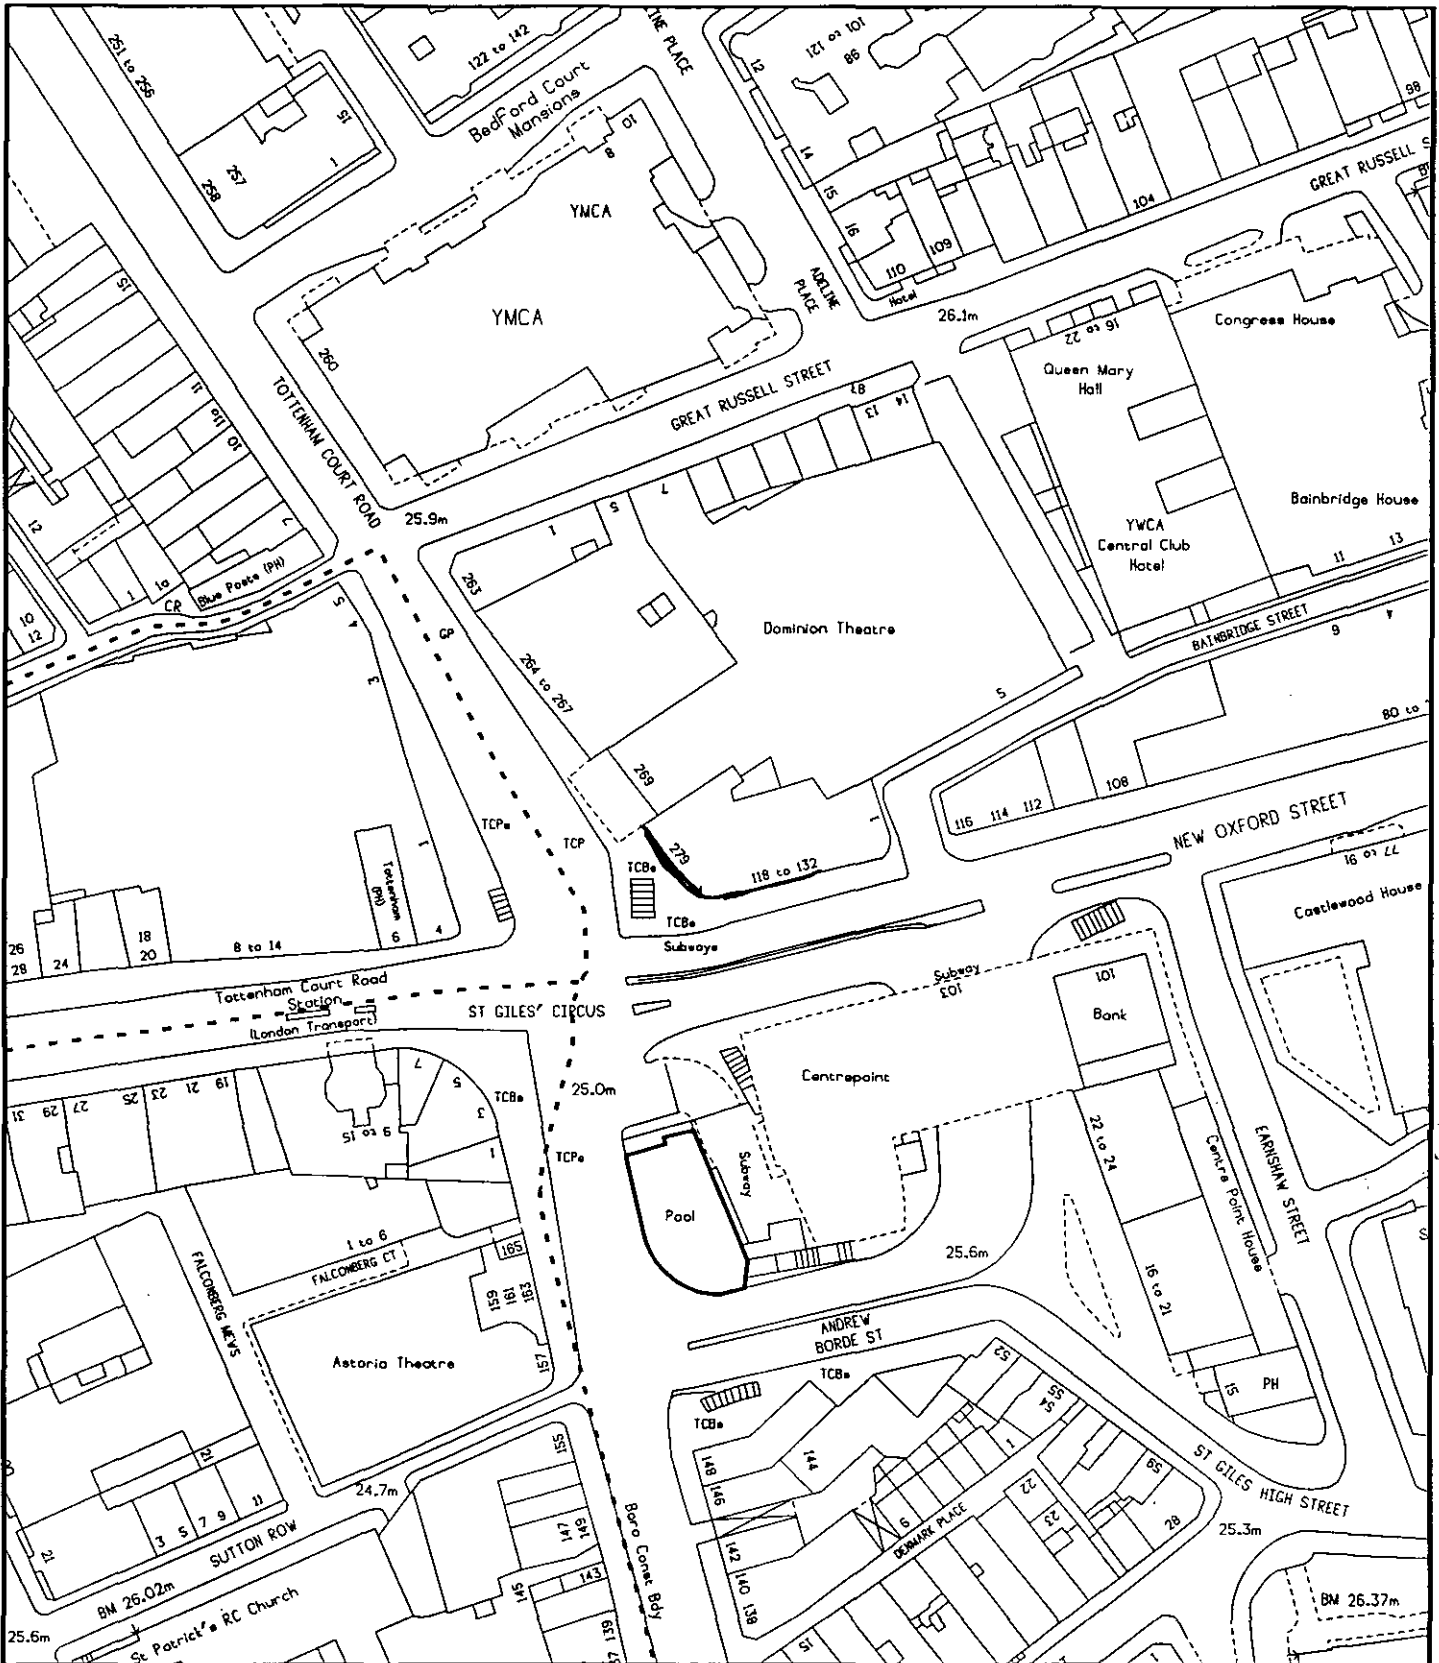

# London Borough of Camden

Environment Department  
 Town Hall Extension  
 Argyle Street Entrance  
 London WC1H 8EQ