


- NOTES:**
1. This drawing is a COPYRIGHT of Archetype.
 2. Do not scale the drawing, use figured dimensions only.
 3. All dimensions must be checked on site and Archetype should be informed immediately of any discrepancies prior to construction.

SCALE 1:200

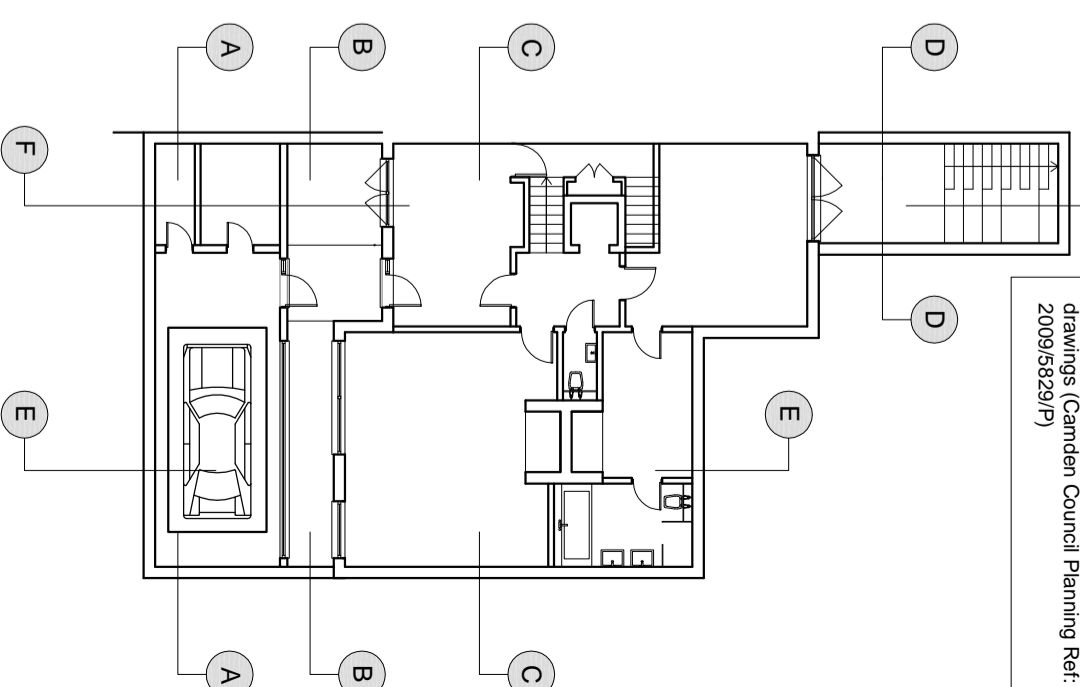

NOTE: Assumed levels for neighbouring property taken from approved planning drawings (Camden Council Planning Ref: 2009/5829/P)



A Neighbouring properties
Shaded out 23.07.11


Archetype
Architects Planners Designers

121 Bow Lane, London, W1A 1AA
Tel: 020 7460 3800 Fax: 020 7460 3806
e-mail: archtype@archtype.co.uk
Web: www.archtype.co.uk


Project: 36 REDINGTON ROAD
LONDON, N4 2ED

Drawing Title: PROPOSED SECTIONS
SECTION A, B, C, D


Drawn: MS	Approved: HP	Scale: 1:200	Date: 07/11/11
Drawing No. 1048 (10) 09	Revision A	CAD File	

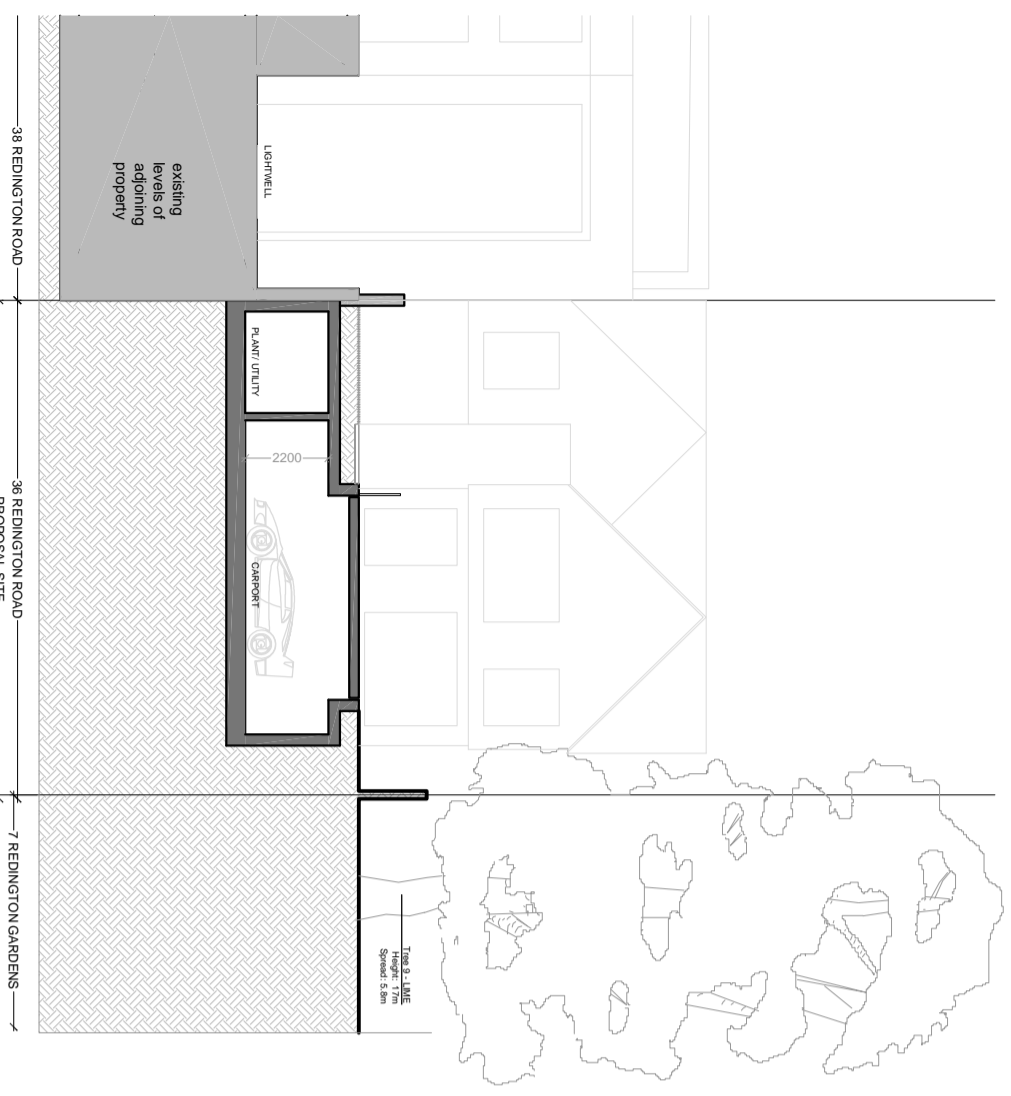


SECTION A-A

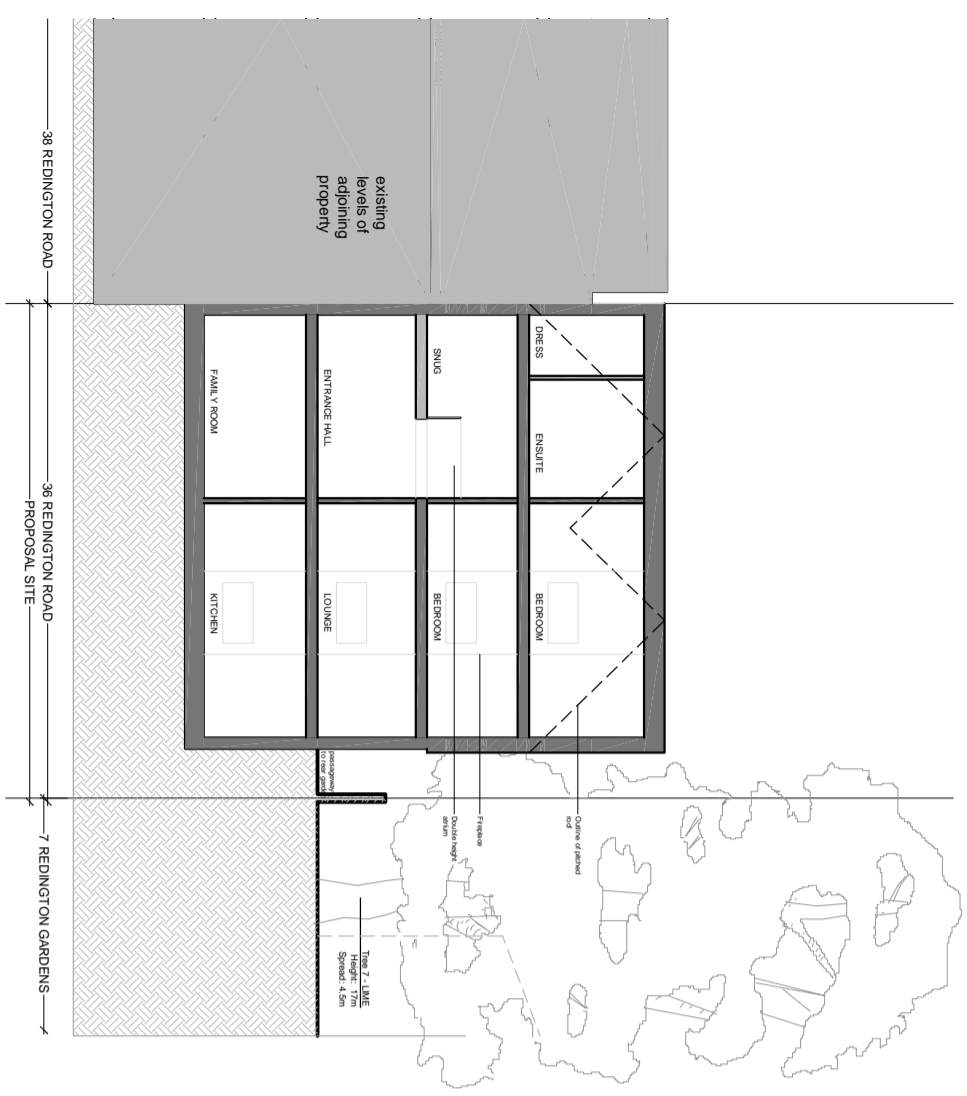

SECTION C-C

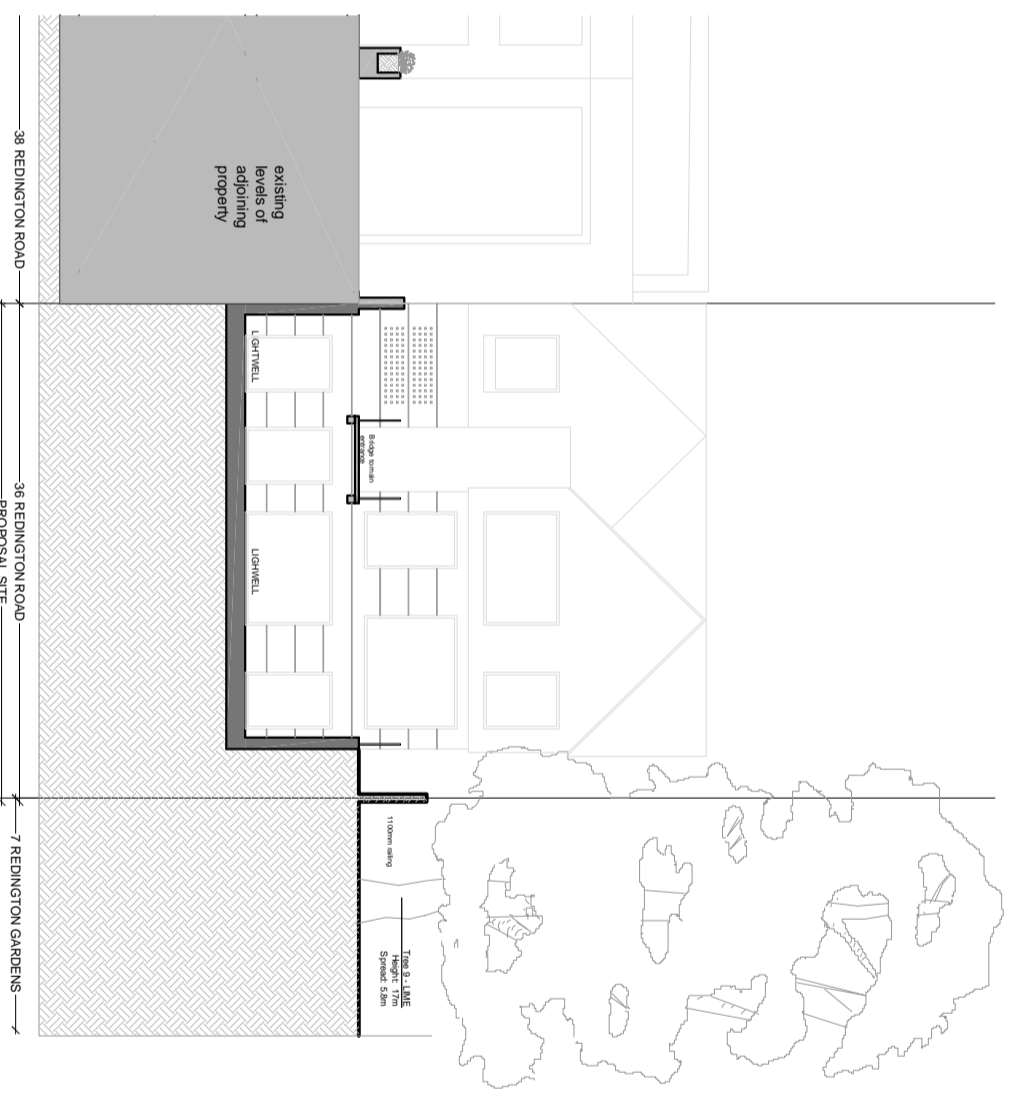

SECTION B-B

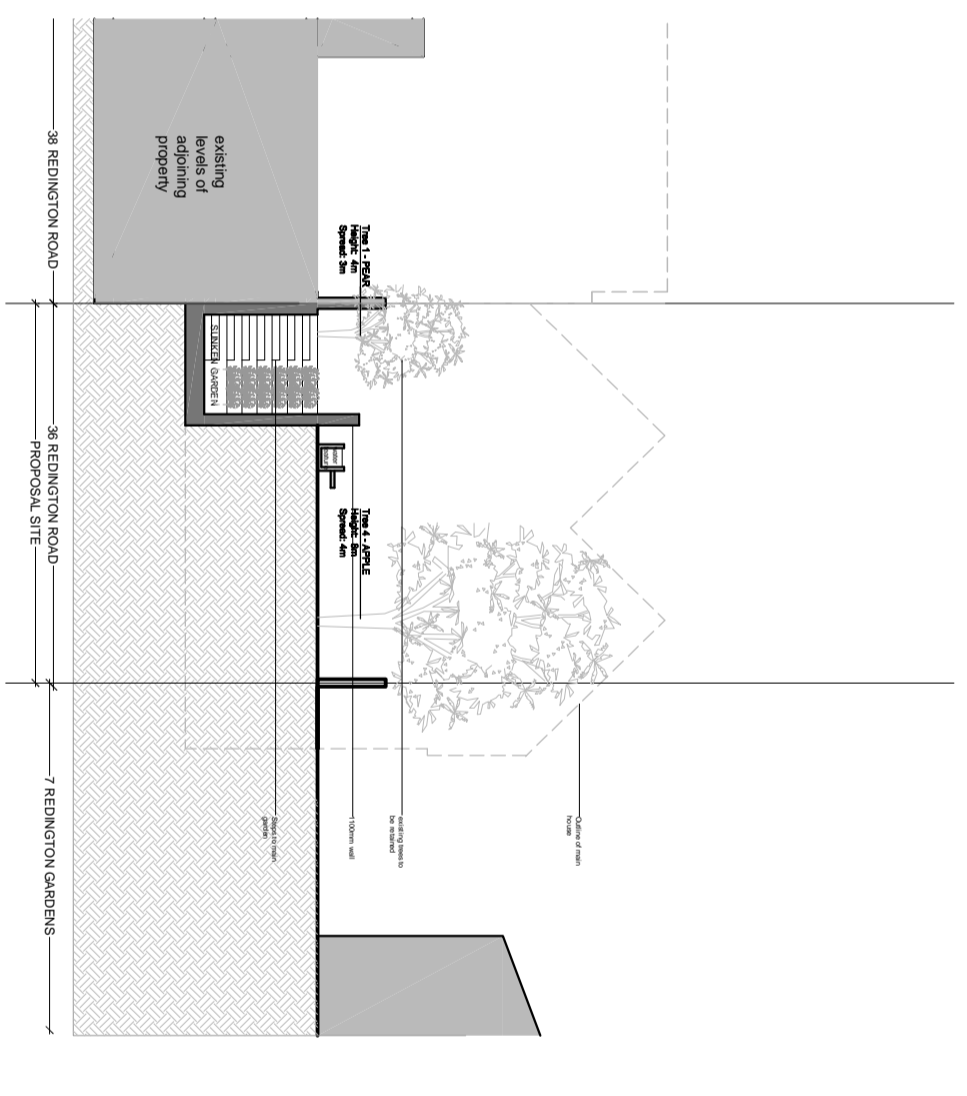

SECTION D-D