
drawing notes

THIS IS NOT A CONSTRUCTION DRAWING, IT IS UNSUITABLE FOR THE PURPOSE OF CONSTRUCTION AND MUST ON NO ACCOUNT BE USED AS SUCH.

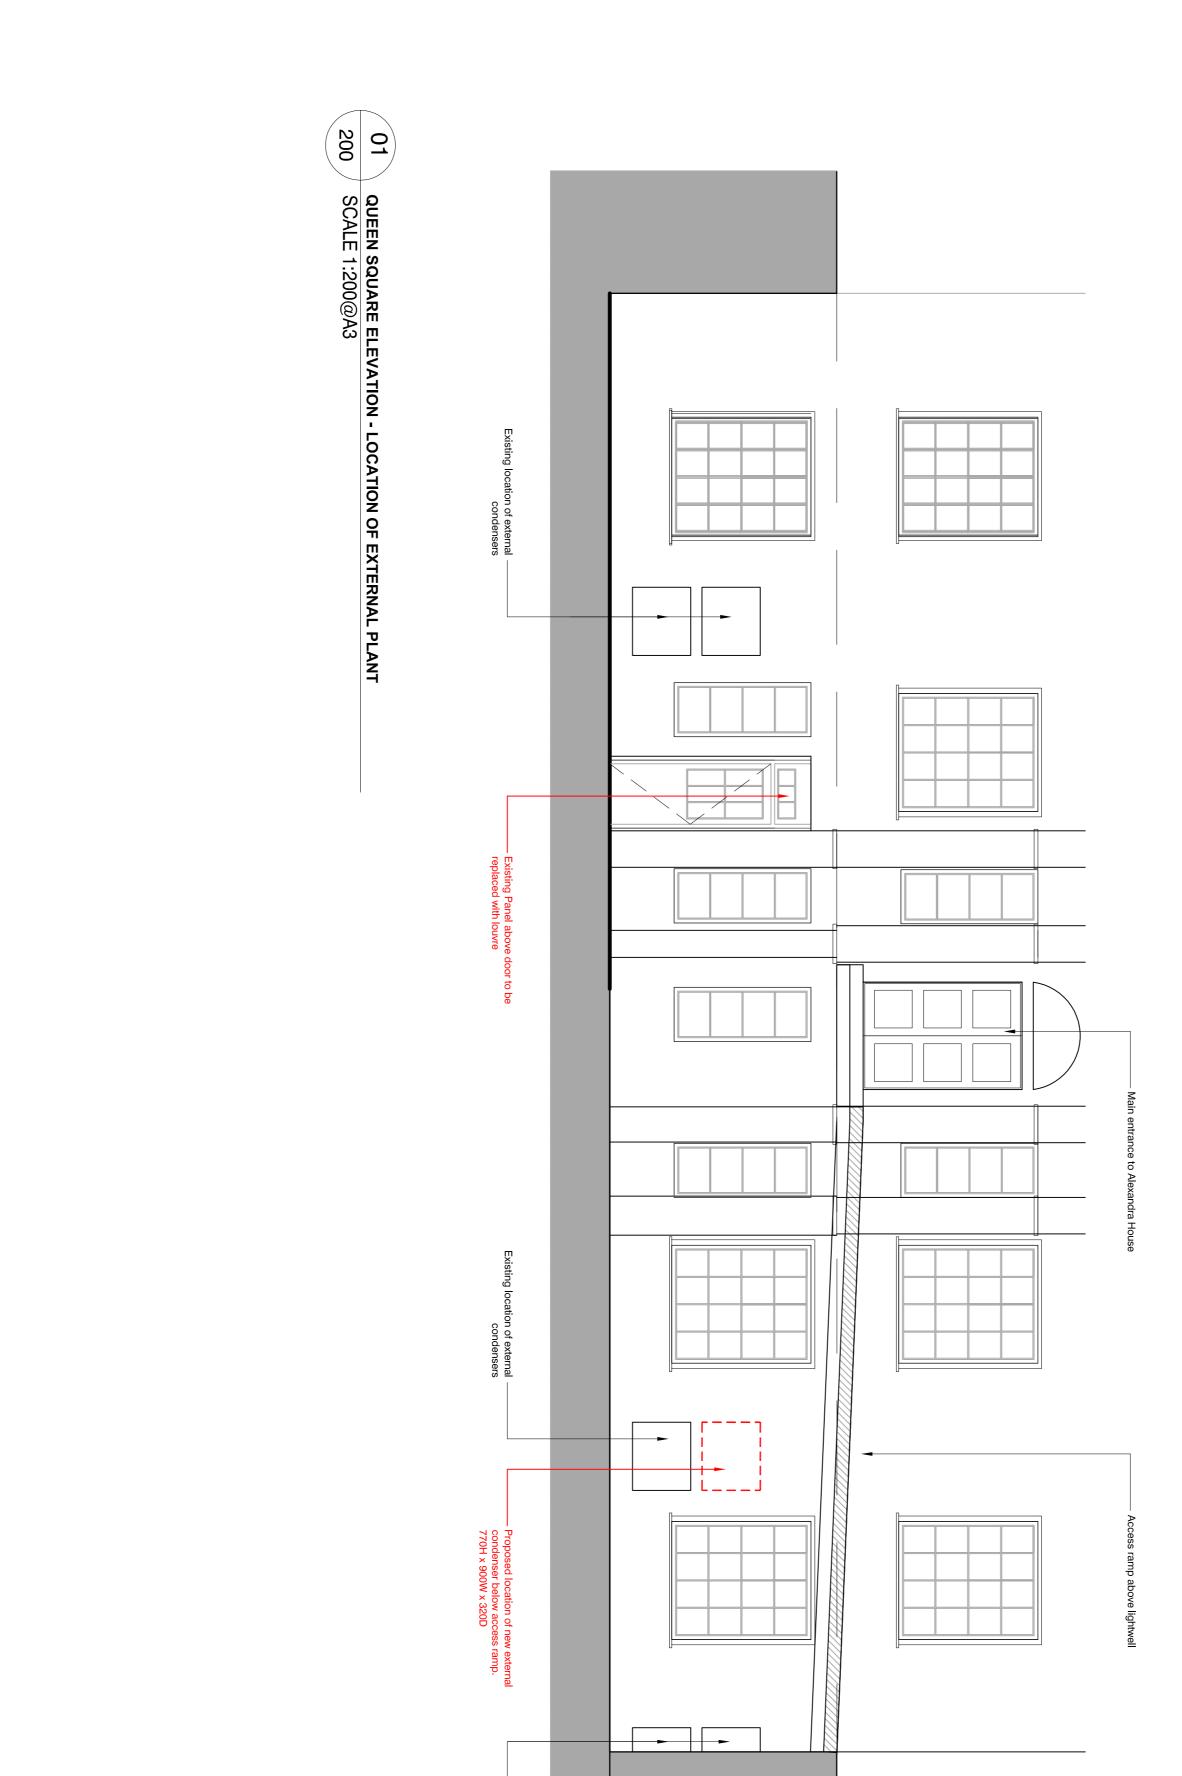



NEW EXHAUST LOUVRE

In addition to the above, the proposal also includes for replacing the panel above the door leading to the light well to be replaced with an exhaust louvre for ventilation purposes.





Existing Panel above door to be replaced with louvre.

Proposed louvre above door.

3078 E C N ANDRA

scale 1:200@A3 date JUNE 2015 drawn checked drawing number JC MP 3078_L_200 drawing
QUEEN SQUARE ELEVATION client UCL P₁ Levitt Bernstein 1 Kingsland Passage London E8 2BB

revisions
P1 11.06.2015 - PLANNING ISSUE

t: 020 7275 7676
f: 020 7275 9348
w: levittbernstein.co.uk
e: post@levittbernstein.co.uk
Levitt Bernstein