


EXISTING SECTION CC

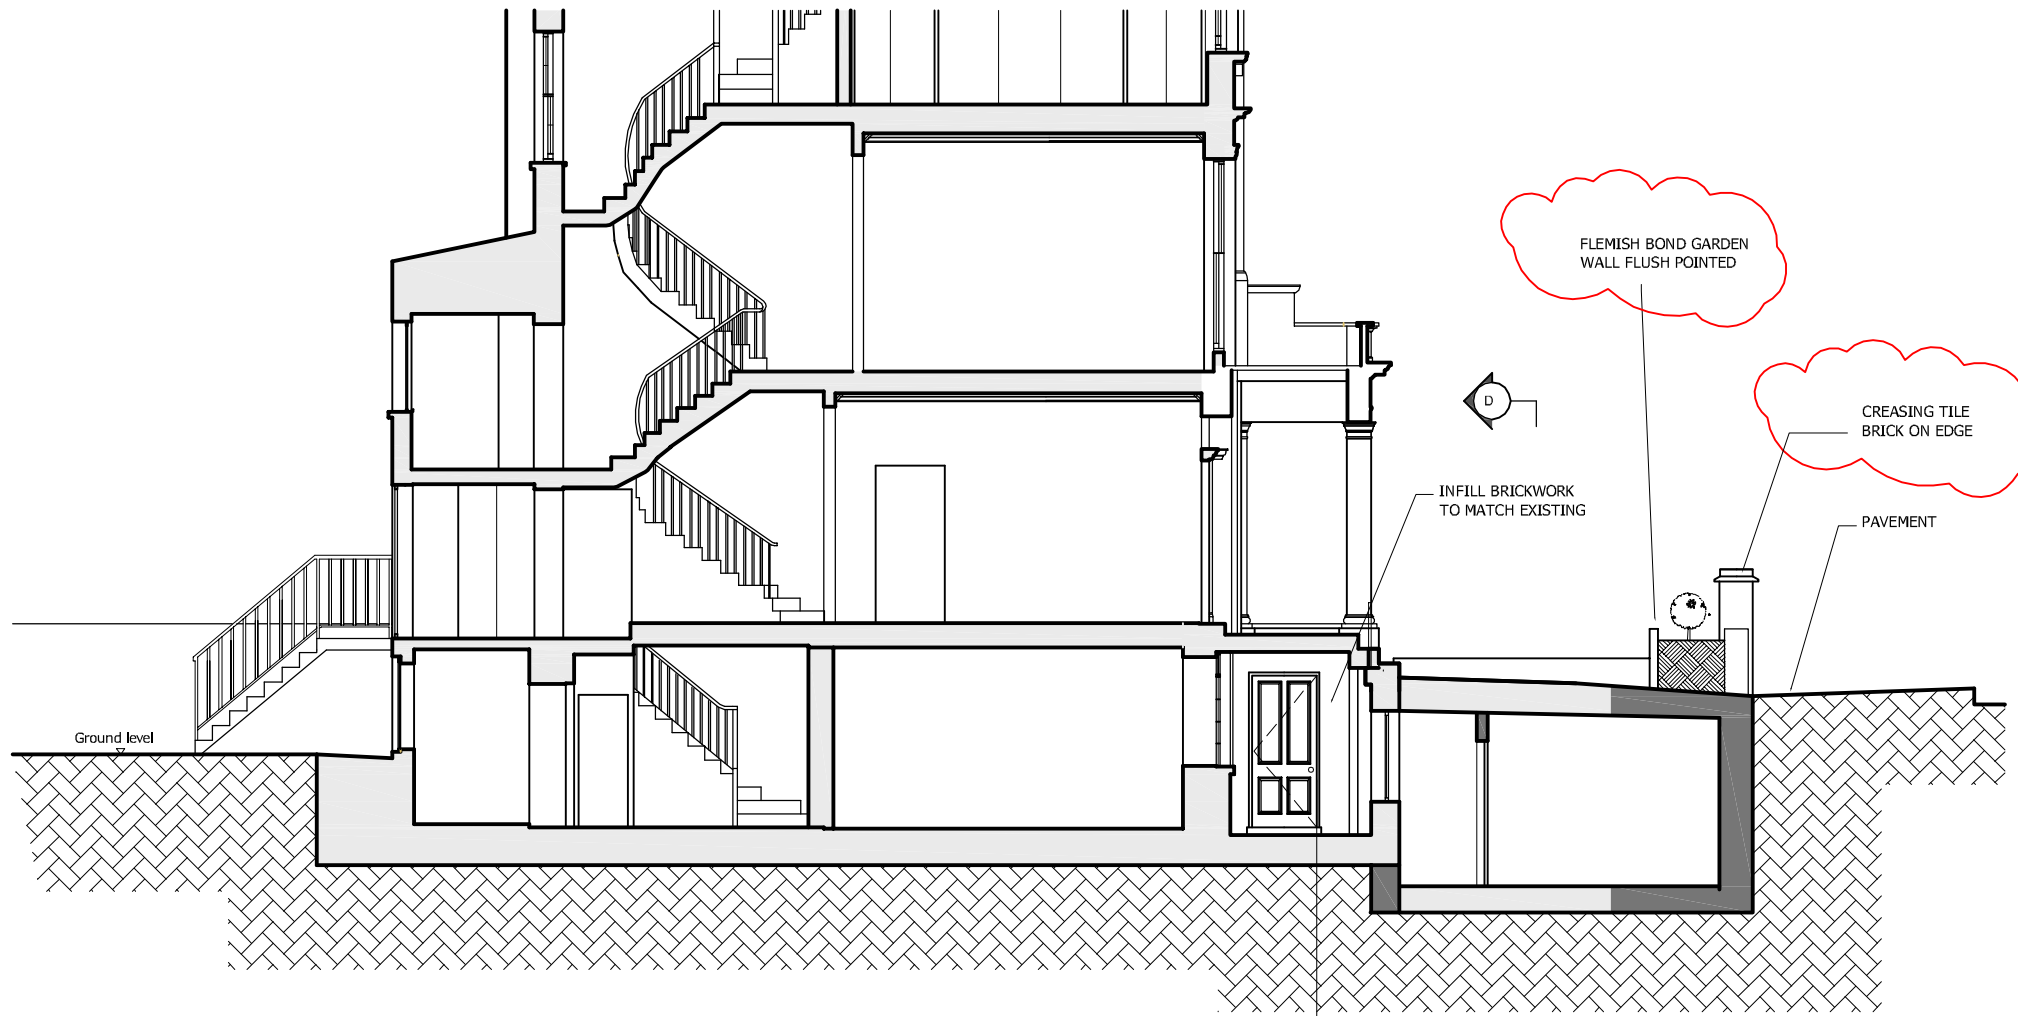


PROPOSED SECTION CC

SOLID PAINTED
HARDWOOD DOOR,
850mm LEAF

REV A_17.04.15
Following planning comments
REV B_16.06.15
Following planning comments

**PLANNING
FRONT GARDEN**

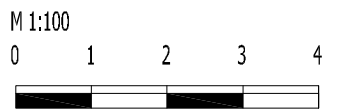

INDIGO DESIGN ASSOCIATES LIMITED			
7A FILMER MEWS, 75 FILMER ROAD LONDON, SW6 7JF			
TEL: 020 7610 6122 FAX: 020 7610 6941 www.indigo.gb.net mail@indigo.gb.net			
PROJECT	SCALE	DATE	DWG NO
2 CHALCOT SQUARE LONDON NW1	1:100	FEB	CS 02
	A3	2015	FG
EXISTING & PROPOSED SECTION CC	REVISION	B	