



EXISTING SECTION BB

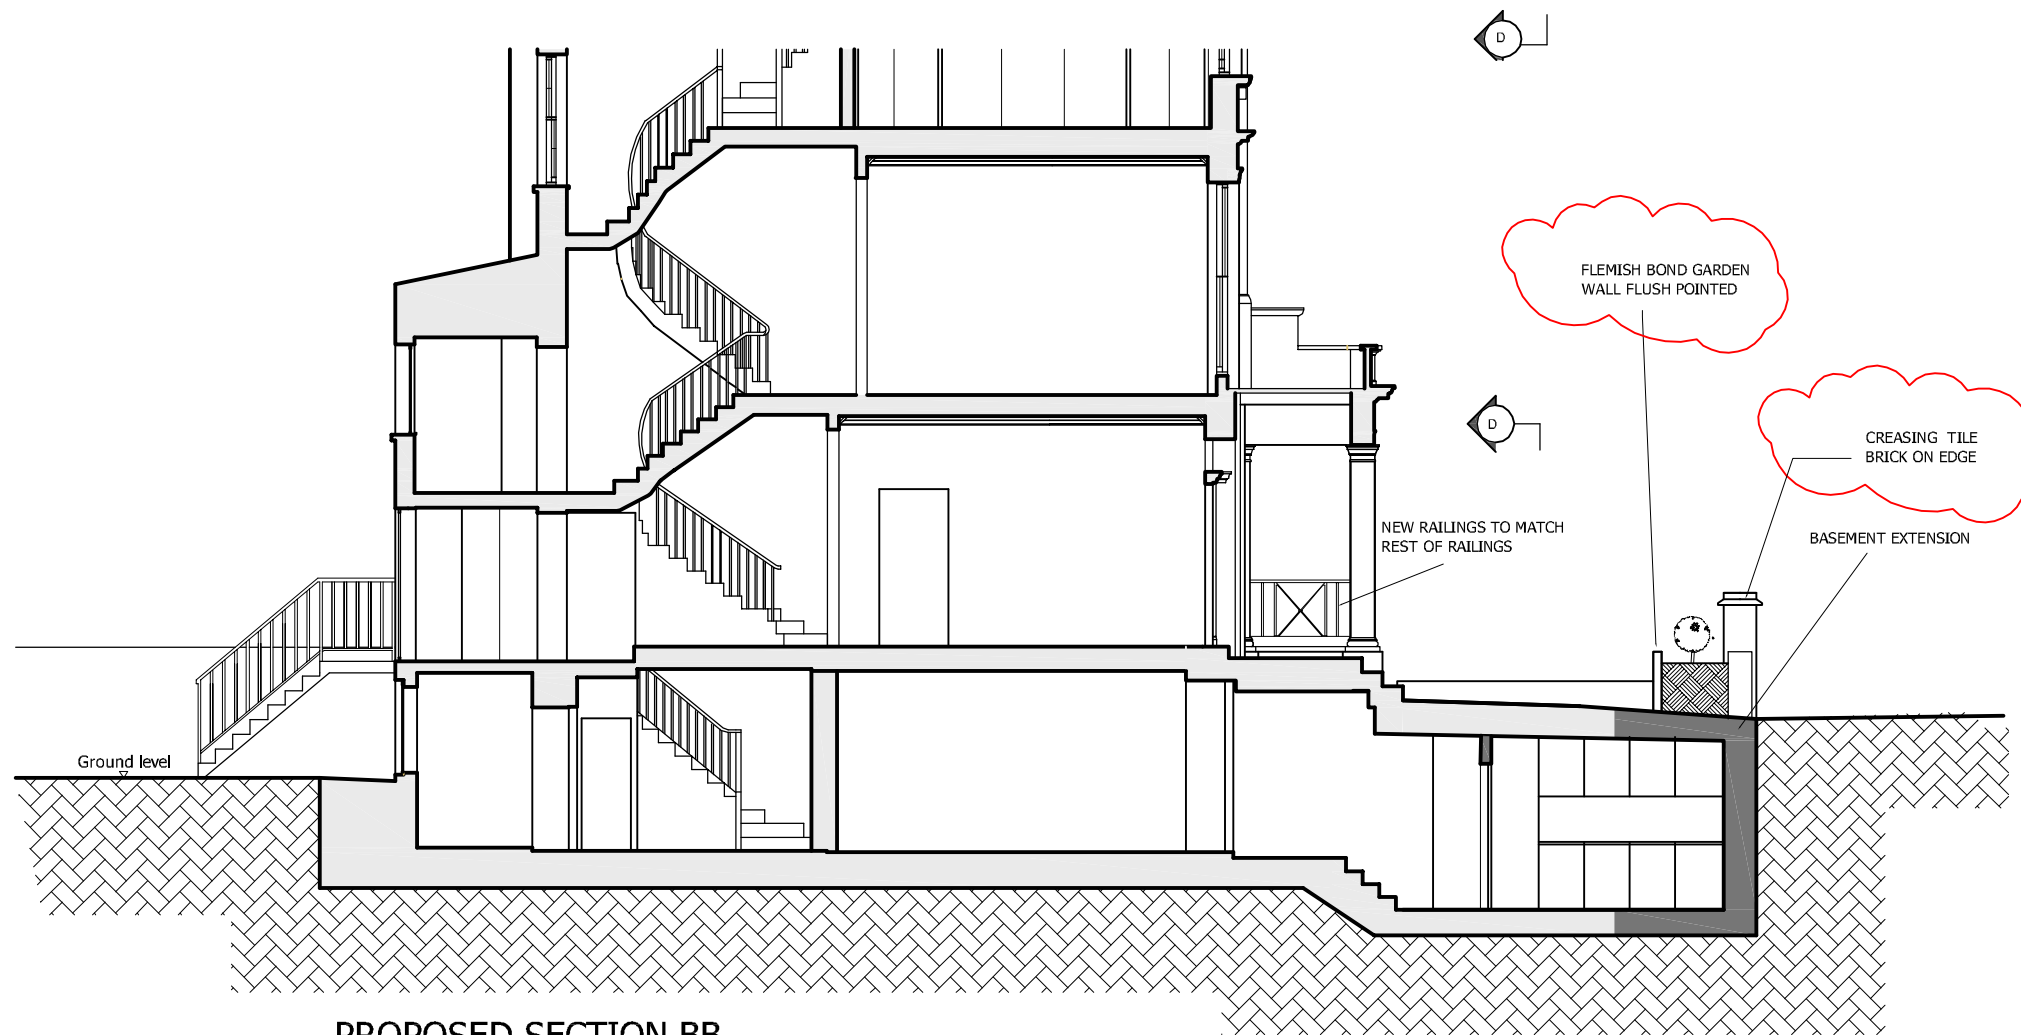

PROPOSED SECTION BB

REV A_ 12.04.15
Following planner comments
REV B_ 22.04.15
Following planner comments
REV C_ 16.06.15
Following planning comments

**PLANNING
FRONT GARDEN**

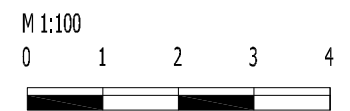

INDIGO DESIGN ASSOCIATES LIMITED			
7A FILMER MEWS, 75 FILMER ROAD LONDON, SW6 7JF			
TEL: 020 7610 6122 FAX: 020 7610 6941 www.indigo.gb.net mail@indigo.gb.net			
PROJECT	SCALE	DATE	DWG NO
2 CHALCOT SQUARE LONDON NW1	1:100	14 SEPT 2014	CS 05 R1
EXISTING & PROPOSED SECTION CC	C		