

D9 B1 D8 B2 D6 B4 D5 B5 D3 B7 D2 B8 D1




ELEVATION C



ELEVATION A




ELEVATION B

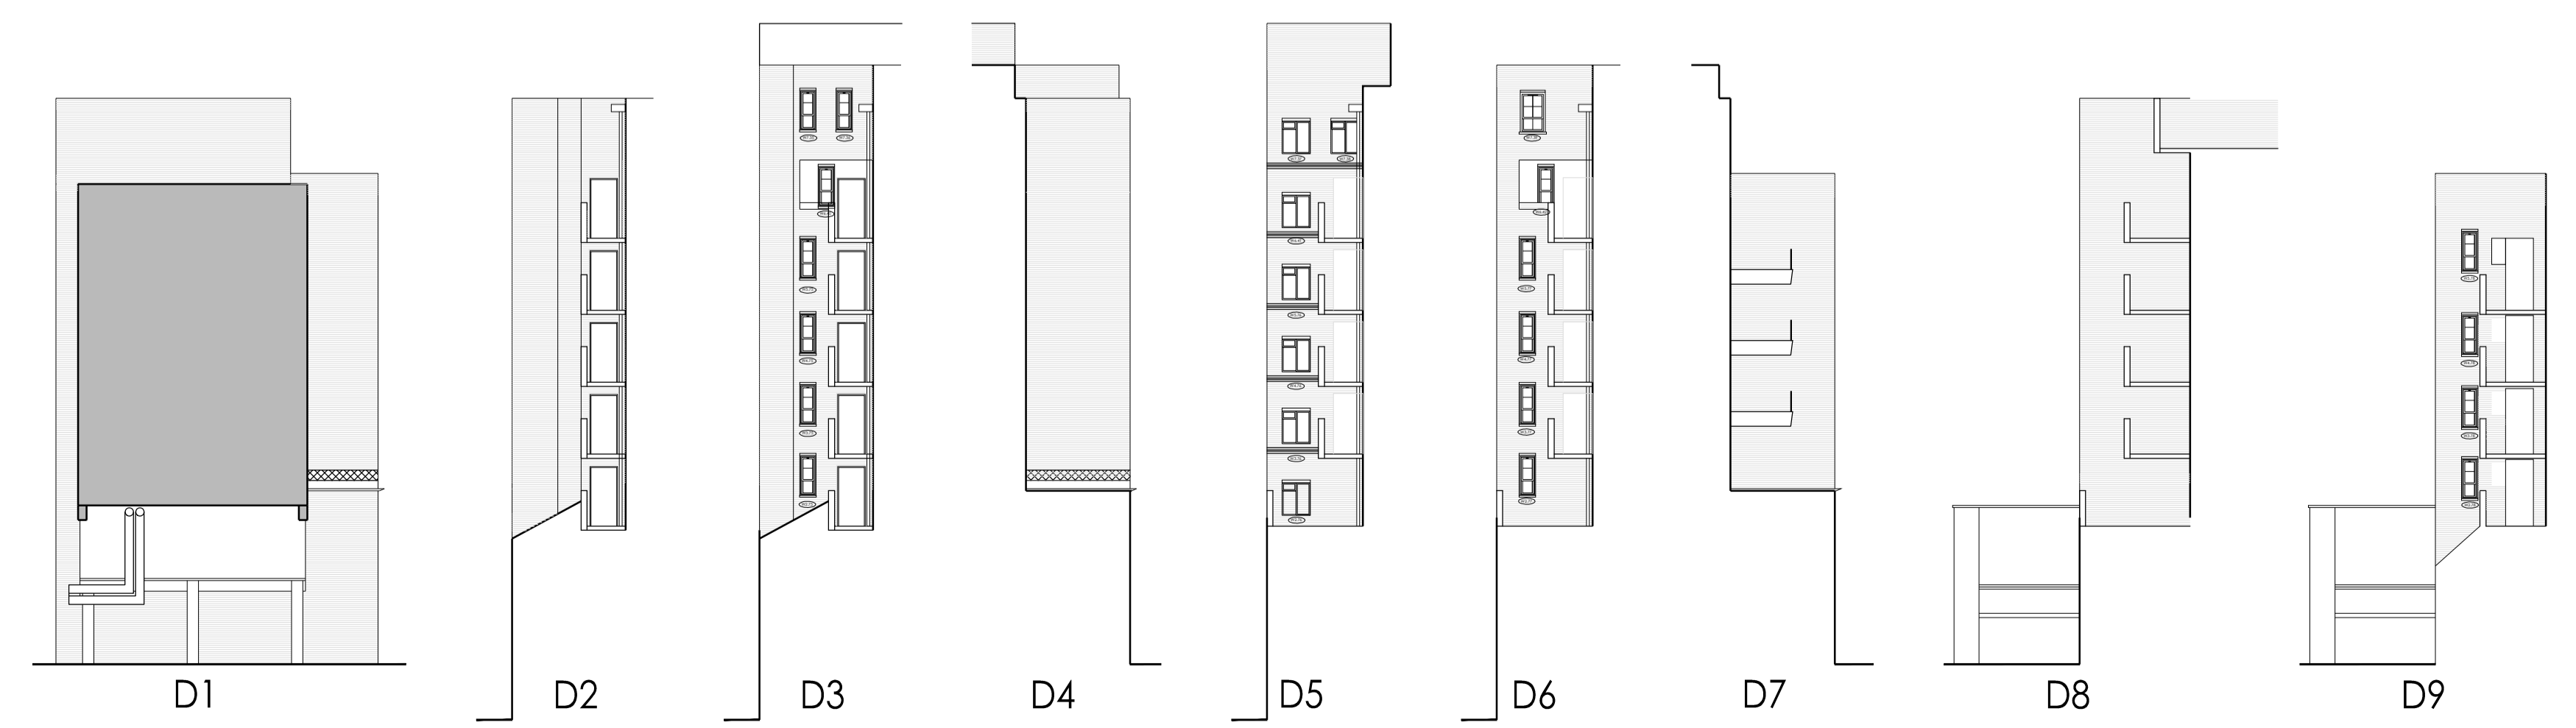


ELEVATION B

KEY PLAN 1:200

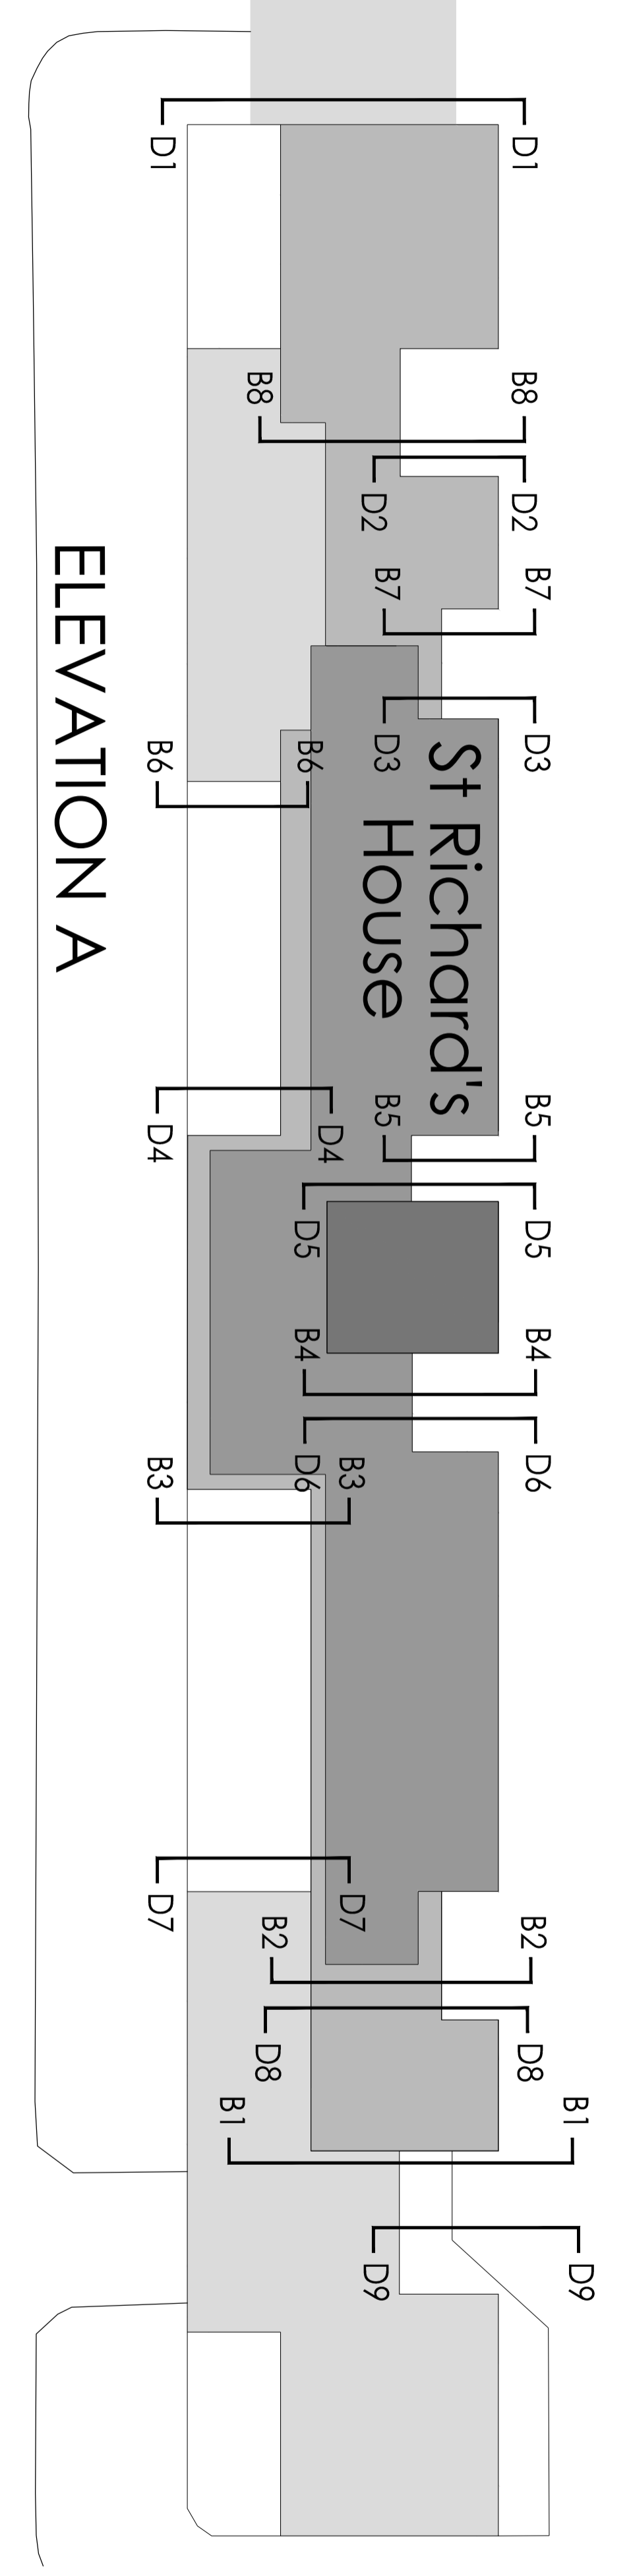


ELEVATION C

Amendments

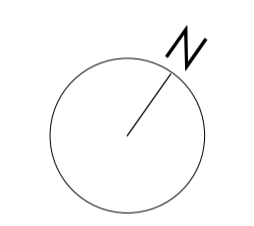

DO NOT SCALE FOR CONSTRUCTION

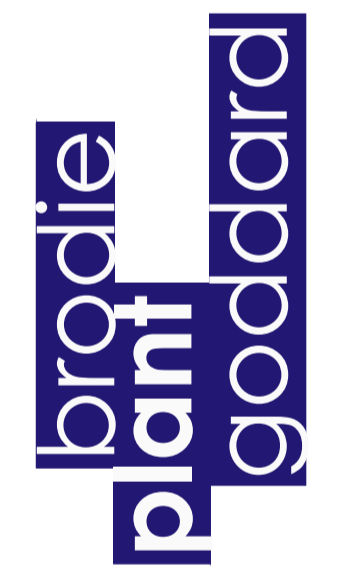

BUILDING SURVEYING
ARCHITECTURE
PROJECT MANAGEMENT
QUANTITY SURVEYING

STUDIOS 1 & 2
OLD KINGS HEAD COURT
11 HIGH STREET
DORKING
SURREY RH4 1AR

T 01306 887070
F 01306 876716
admin@bpg.co.uk
www.bpg.co.uk

PROJECT

ST RICHARD'S HOUSE
EXTERIOR ENHANCEMENT

CLIENT

ORIGIN HOUSING

	DATE	JULY 2015
DRAWN	CN	CHECKED
		CM
SCALE	1:200 @ A1	FOR
		PLANNING

TITLE
EXISTING ELEVATIONS -
ST RICHARD'S HOUSE

DRAWING NO.	REV
3737/PL005	*