




ELEVATION VIEW

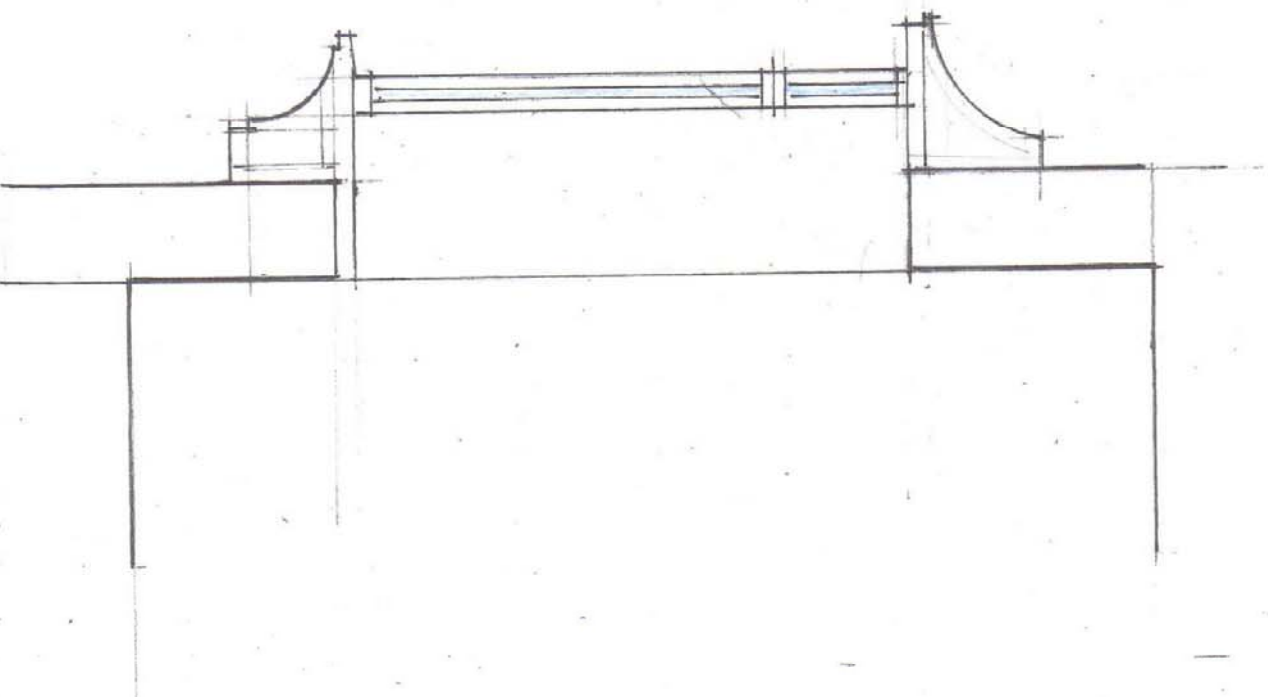

SECTION VIEW

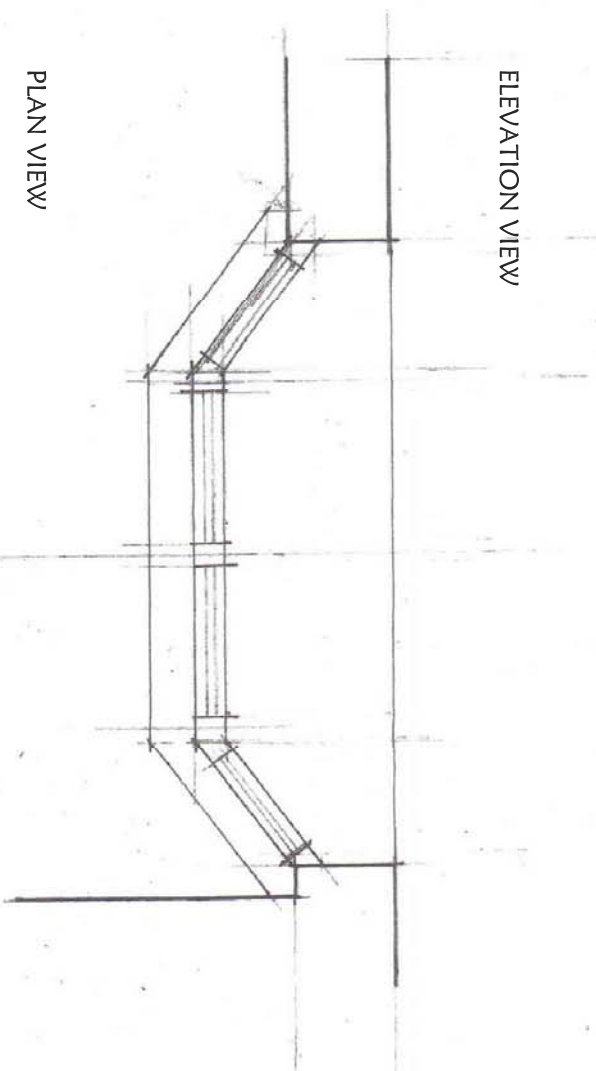


PLAN VIEW

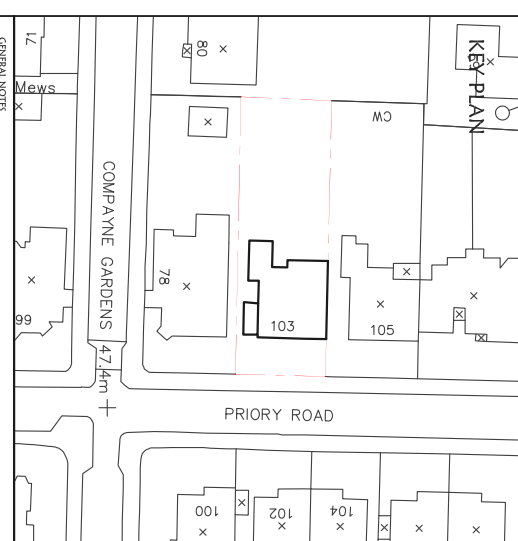

- GENERAL NOTES**
1. Do not scale, take drawings for Construction purposes.
 2. All dimensions in this drawing are metric.
 3. This drawing & all other drawings & schedules, specifications, details etc., relating to this project shall be read in strict conjunction with all other relevant architect's drawings, specifications, schedules, calculations, details & schedules.
 4. This drawing shall be used in strict conjunction with all other relevant architect's drawings, specifications, schedules, calculations, details & schedules.
 5. The contractor shall check all dimensions & setting out information on this or other drawings prior to starting work in hand. Any errors or discrepancies between drawings shall be reported to the architect & resolved immediately.
 6. All materials shall be of the highest quality and shall be approved by the architect.
 7. Only drawings stamped 'ISSUED FOR CONSTRUCTION' shall be used on site.

©PMArchitects Ltd

<p>Drawing Title: PROPOSED FIRST FLOOR SIDE AND REAR EXTENSION ORIEL WINDOW SKETCH DETAIL AS PROPOSED</p>		<p>Client: INGE PRETORIUS [FLAT NO.01&03]</p>	
<p>Job Title: 103 PRIORY ROAD, WEST HAMPSTEAD, LONDON NW6 3NN</p>		<p>Originator/Author: </p>	
<p>Status: TOWN PLANNING</p>		<p>Drawn By: RS</p>	
<p>Scale: 1:20@A3</p>		<p>Checked By: NP</p>	
<p>Drawn Date: 24.07.2015</p>		<p>Drawn Date: 24.07.2015</p>	
<p>Job Number: PM A 103PR</p>		<p>Draw No: 3509</p>	
<p>Rev. No:</p>		<p>Date:</p>	
<p>Description:</p>		<p>CHK:</p>	

ORIEL WINDOW DETAIL AS PROPOSED - 1:20@A3

