


Site Location Plan

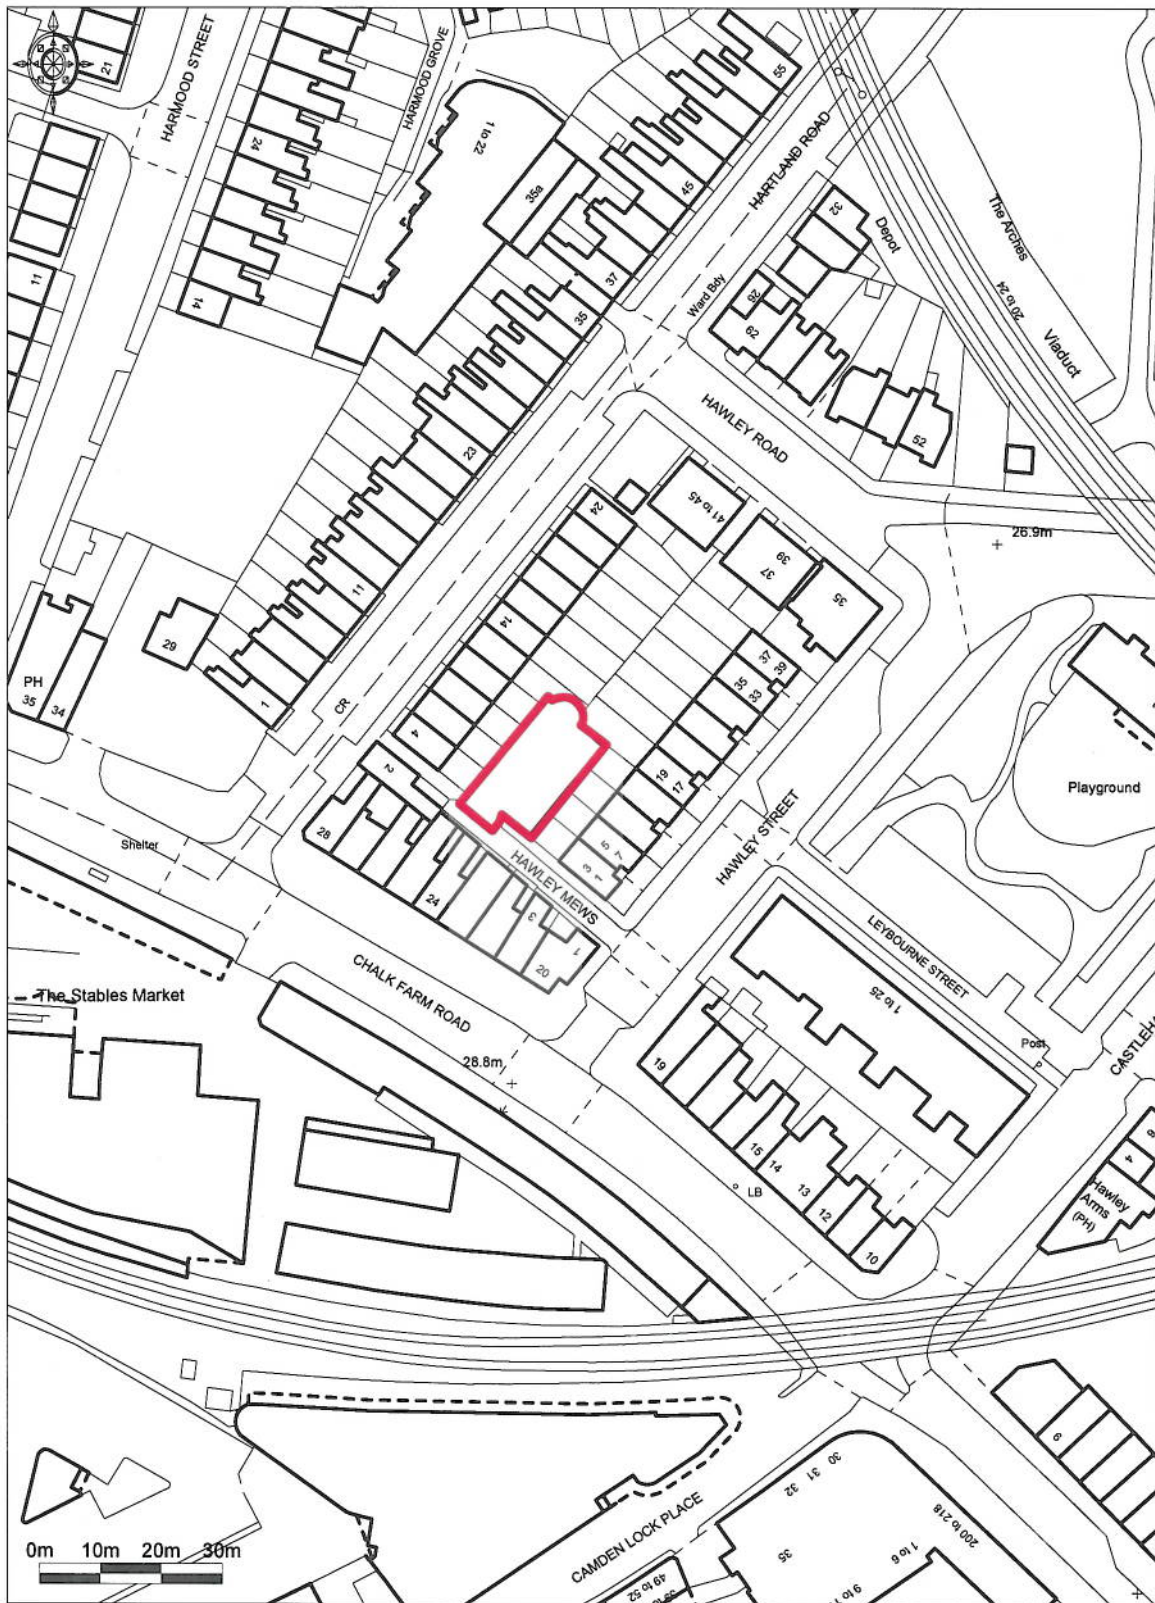

Ordnance Survey © Crown Copyright 2013. All rights reserved.
Licence number 100022432. Plotted Scale - 1:1250



Hawley Mews, Camden NW1