


SECTION B

SECTION A-A

A

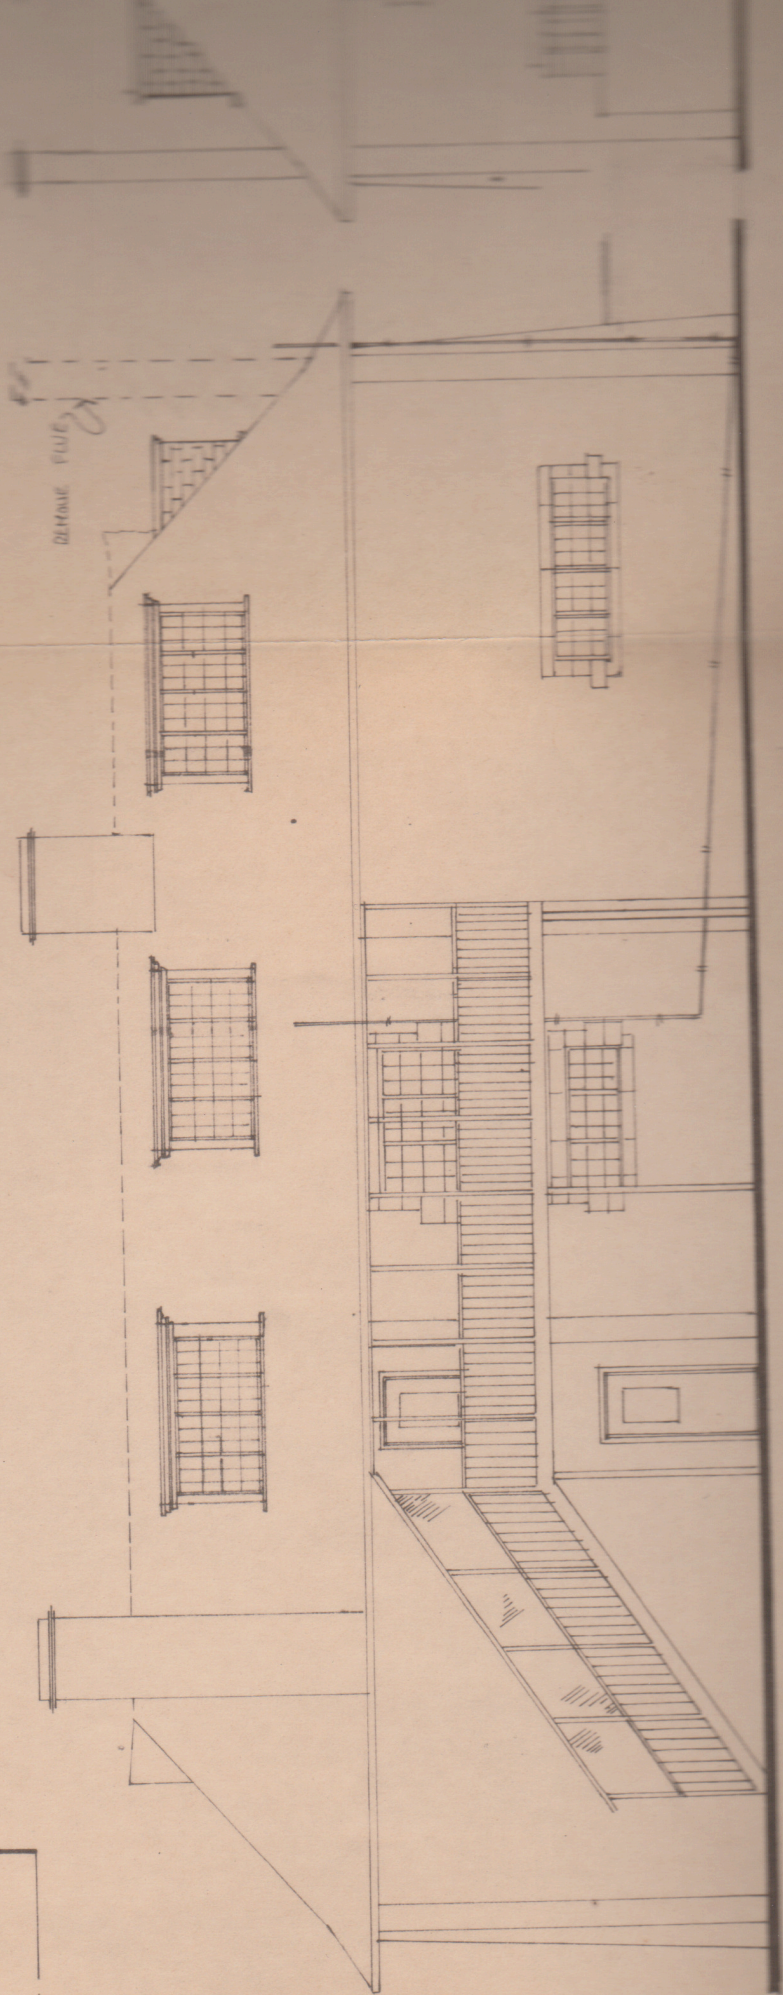

NORT

SOUTH EAST REAR ELEVATION