



■ The Copyright of this drawing belongs to Hanoman Architecture & Design and shall not be used or reproduced in any form without its express permission.

■ Do not scale from this drawing – Work to figured dimensions only. All dimensions to be checked on site prior to the execution of any work.

■ Where any discrepancy is found to exist within or between drawings and/or documents it should be reported to the architect immediately.

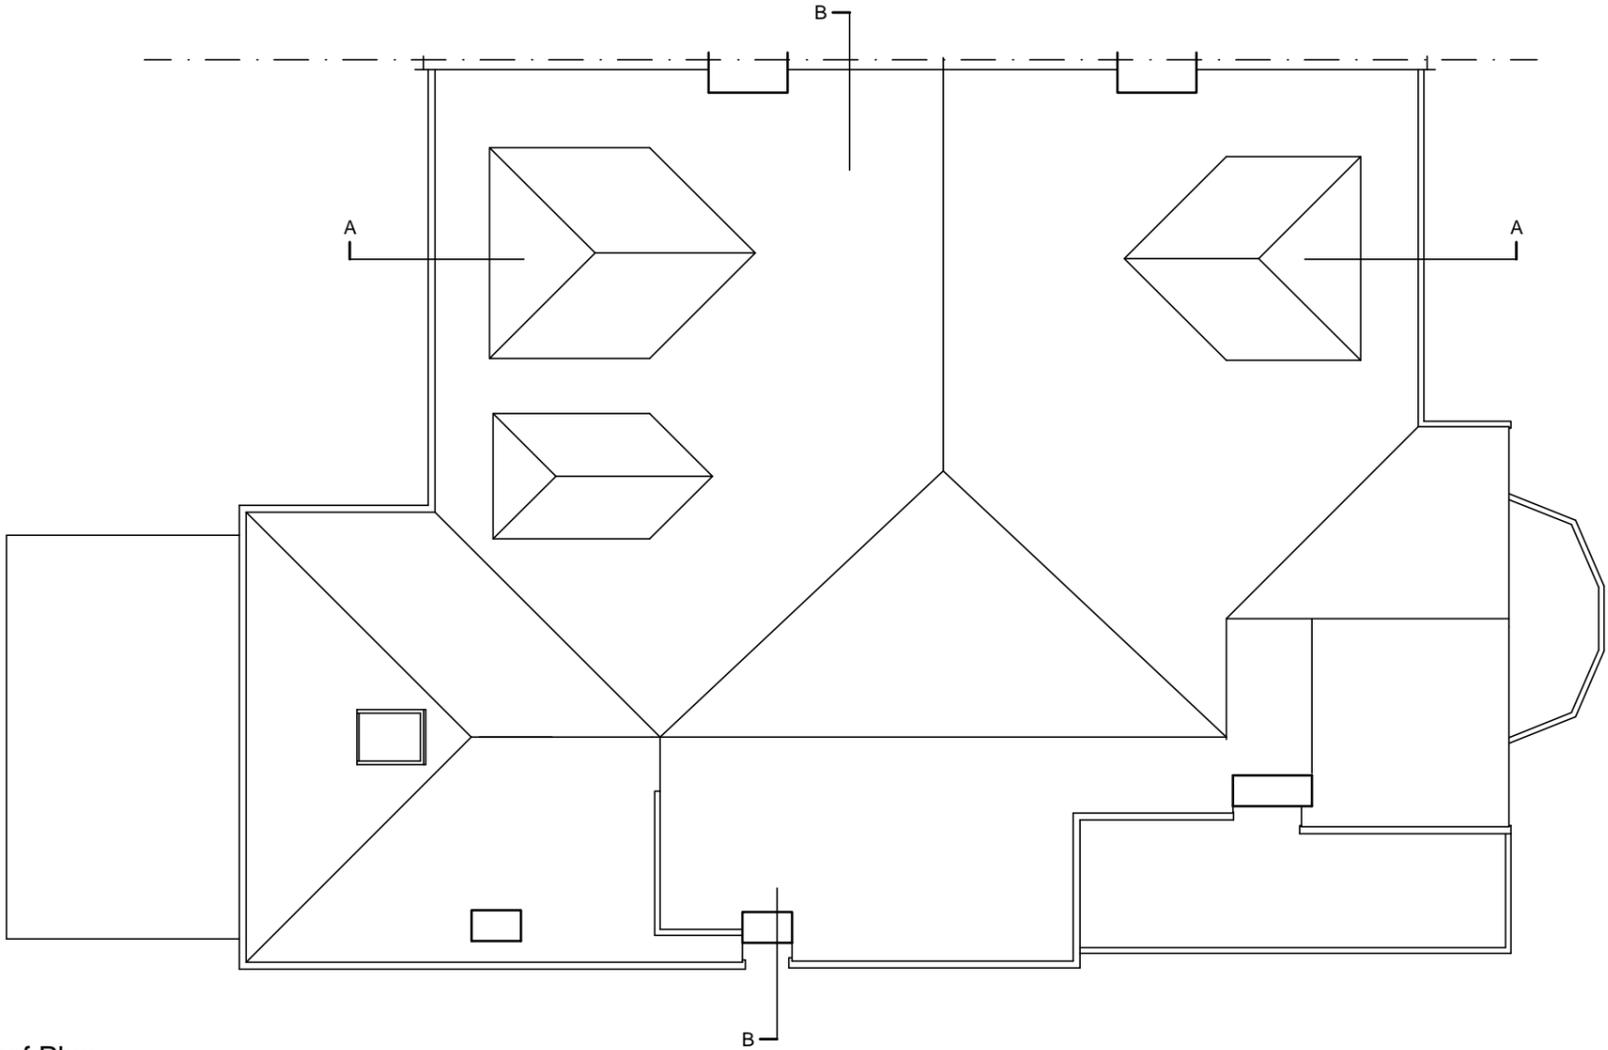

Roof Plan

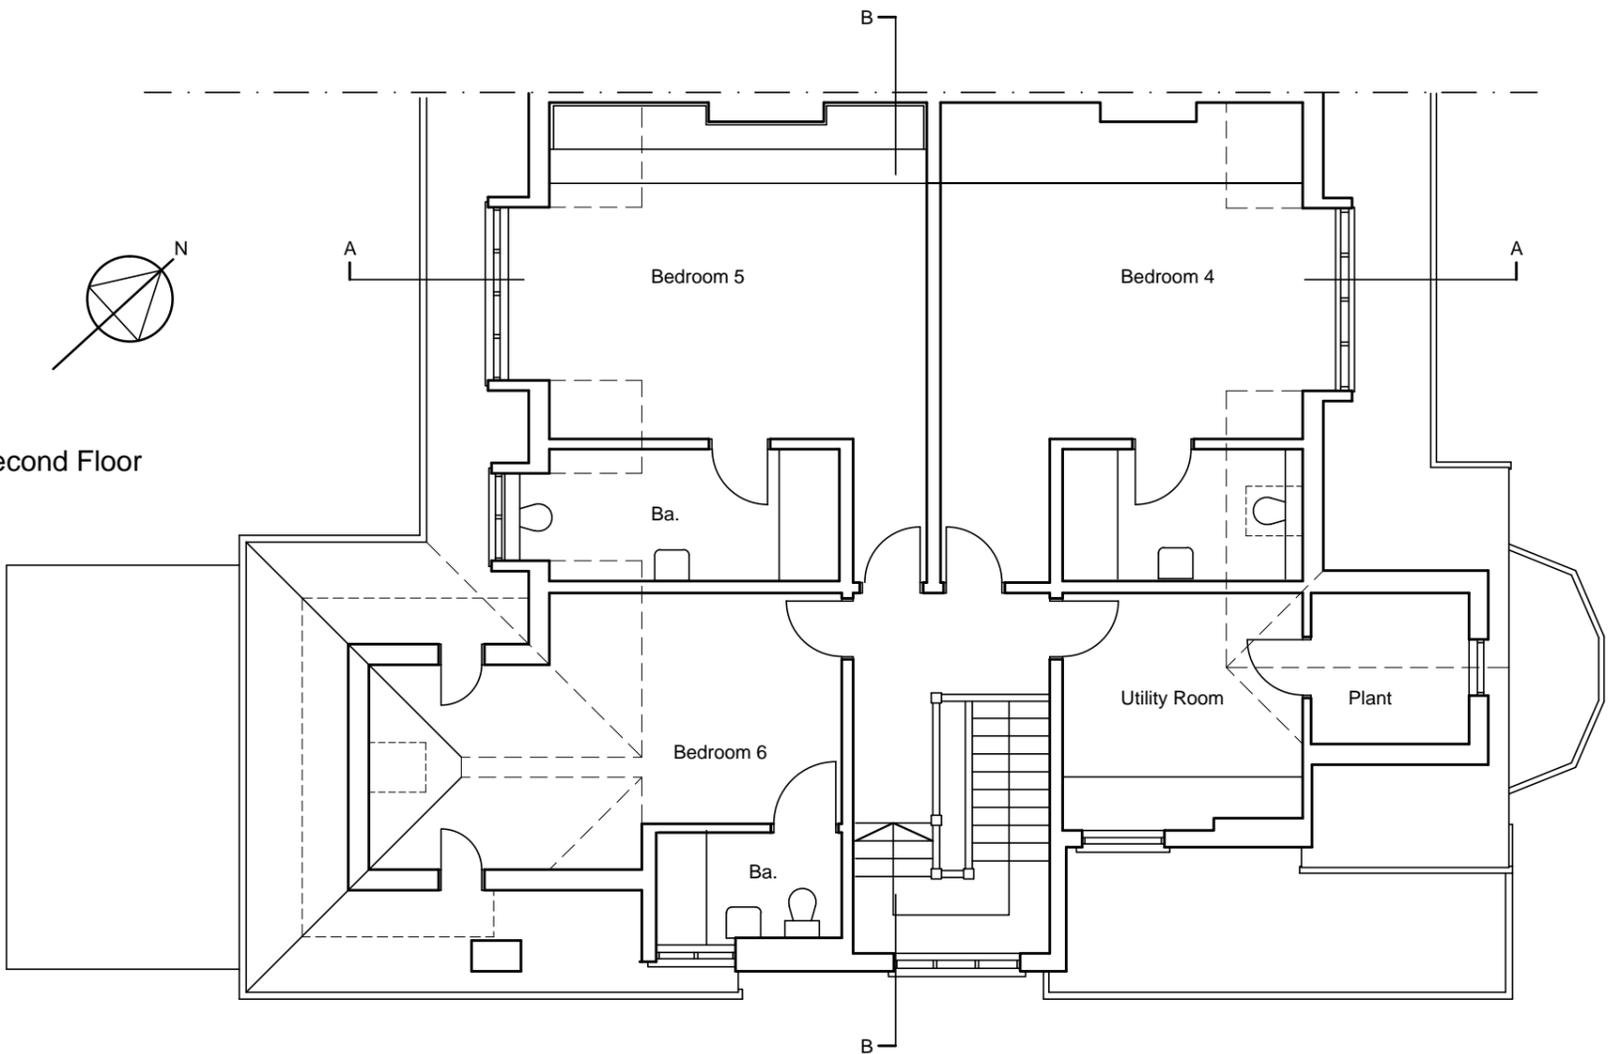

Second Floor



Hanoman Architecture & Design Ltd.
 63 Chevening Road London SE19 3TD.
 email: info@hanoman.co.uk
 Tel: 0208 771 3443

A	
B	
C	
D	
E	
F	
D	

Project
 21 Bracknell Gardens NW3 7EE

Drawing
 Existing Second Floor & Roof Plans

Date	NOV. 2013	Dwg.no.	GA.A3.02
Scale	1:100 @ A3	Rev.	