


Roof Plan



Third Floor

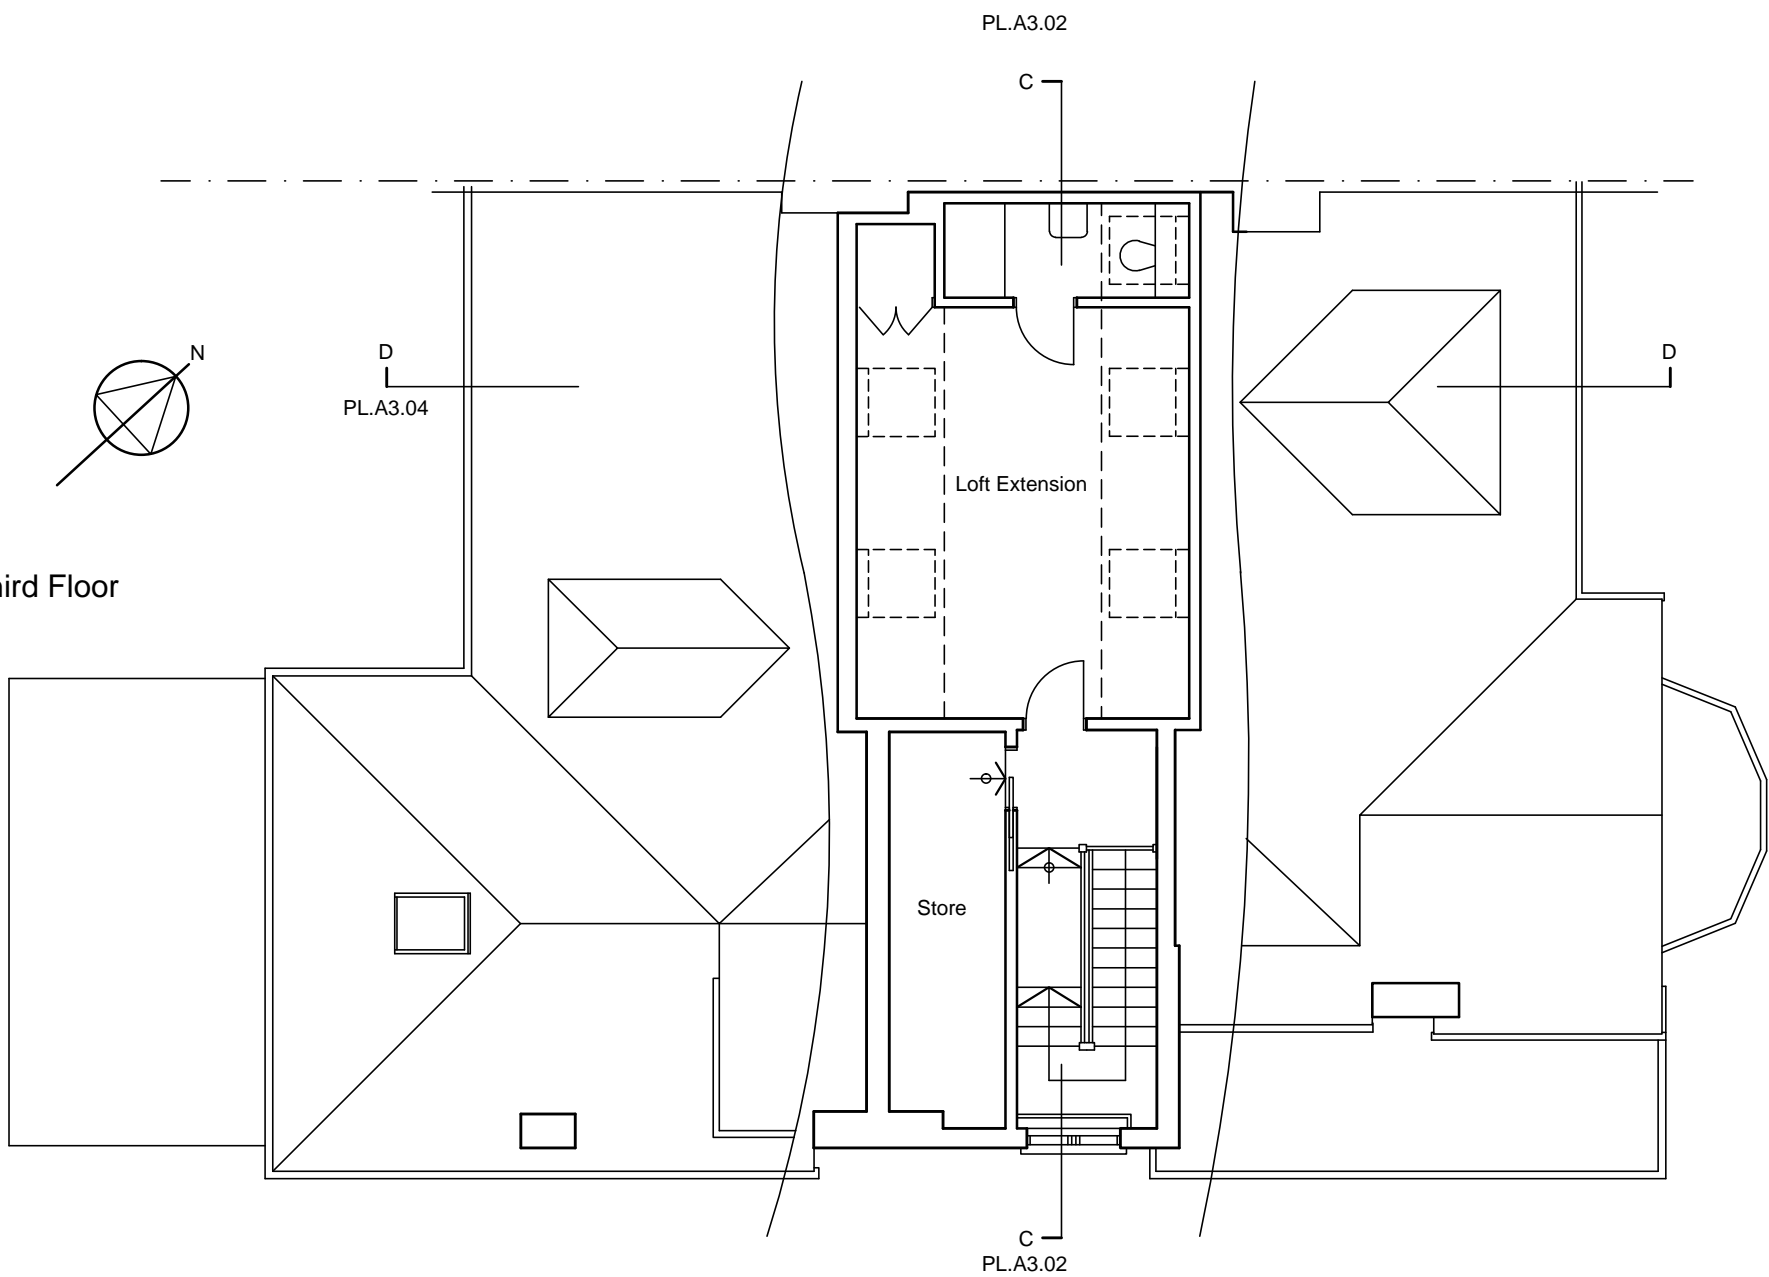

**Hanoman Architecture & Design Ltd.**  
 63 Chevening Road London SE19 3TD.  
 email: info@hanoman.co.uk  
 Tel: 0208 771 3443

A	
B	
C	
D	
E	
F	
D	

**Project**  
 21 Bracknell Gardens NW3 7EE

**Drawing**  
 Proposed Roof & Third Floor Plan

Date  
 July 2015

Scale  
 1:100 @ A3

Dwg.no.  
 PL.A3.01

Rev.