

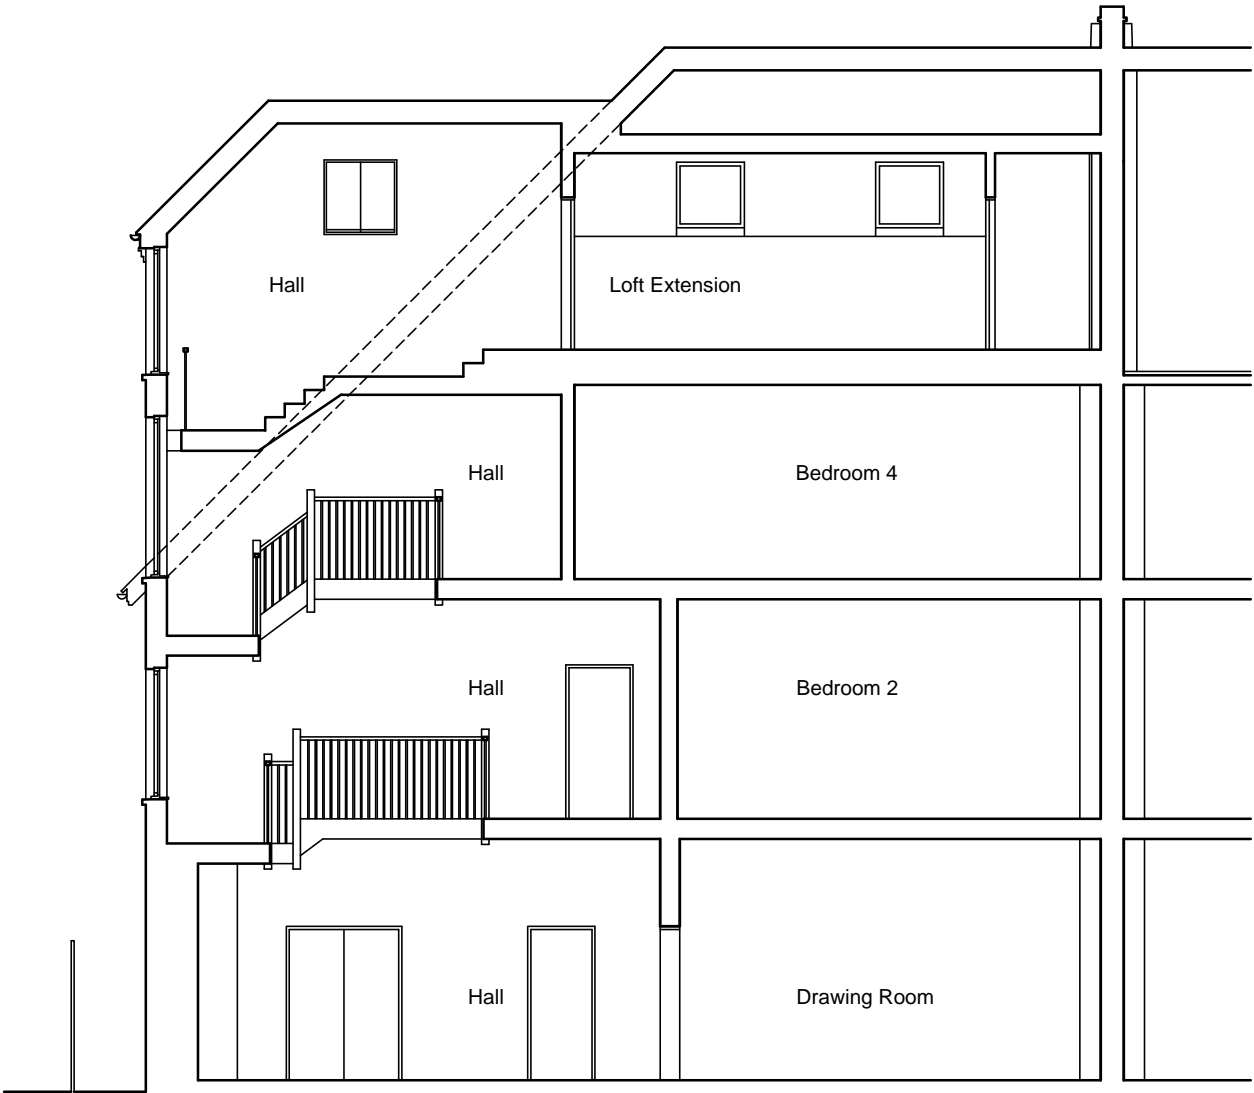
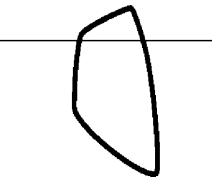


Section A - A

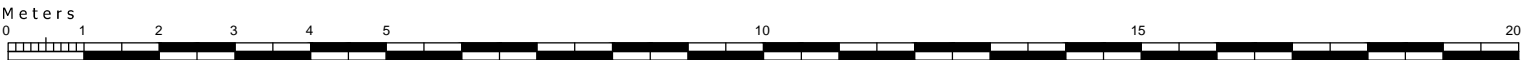

Second Floor

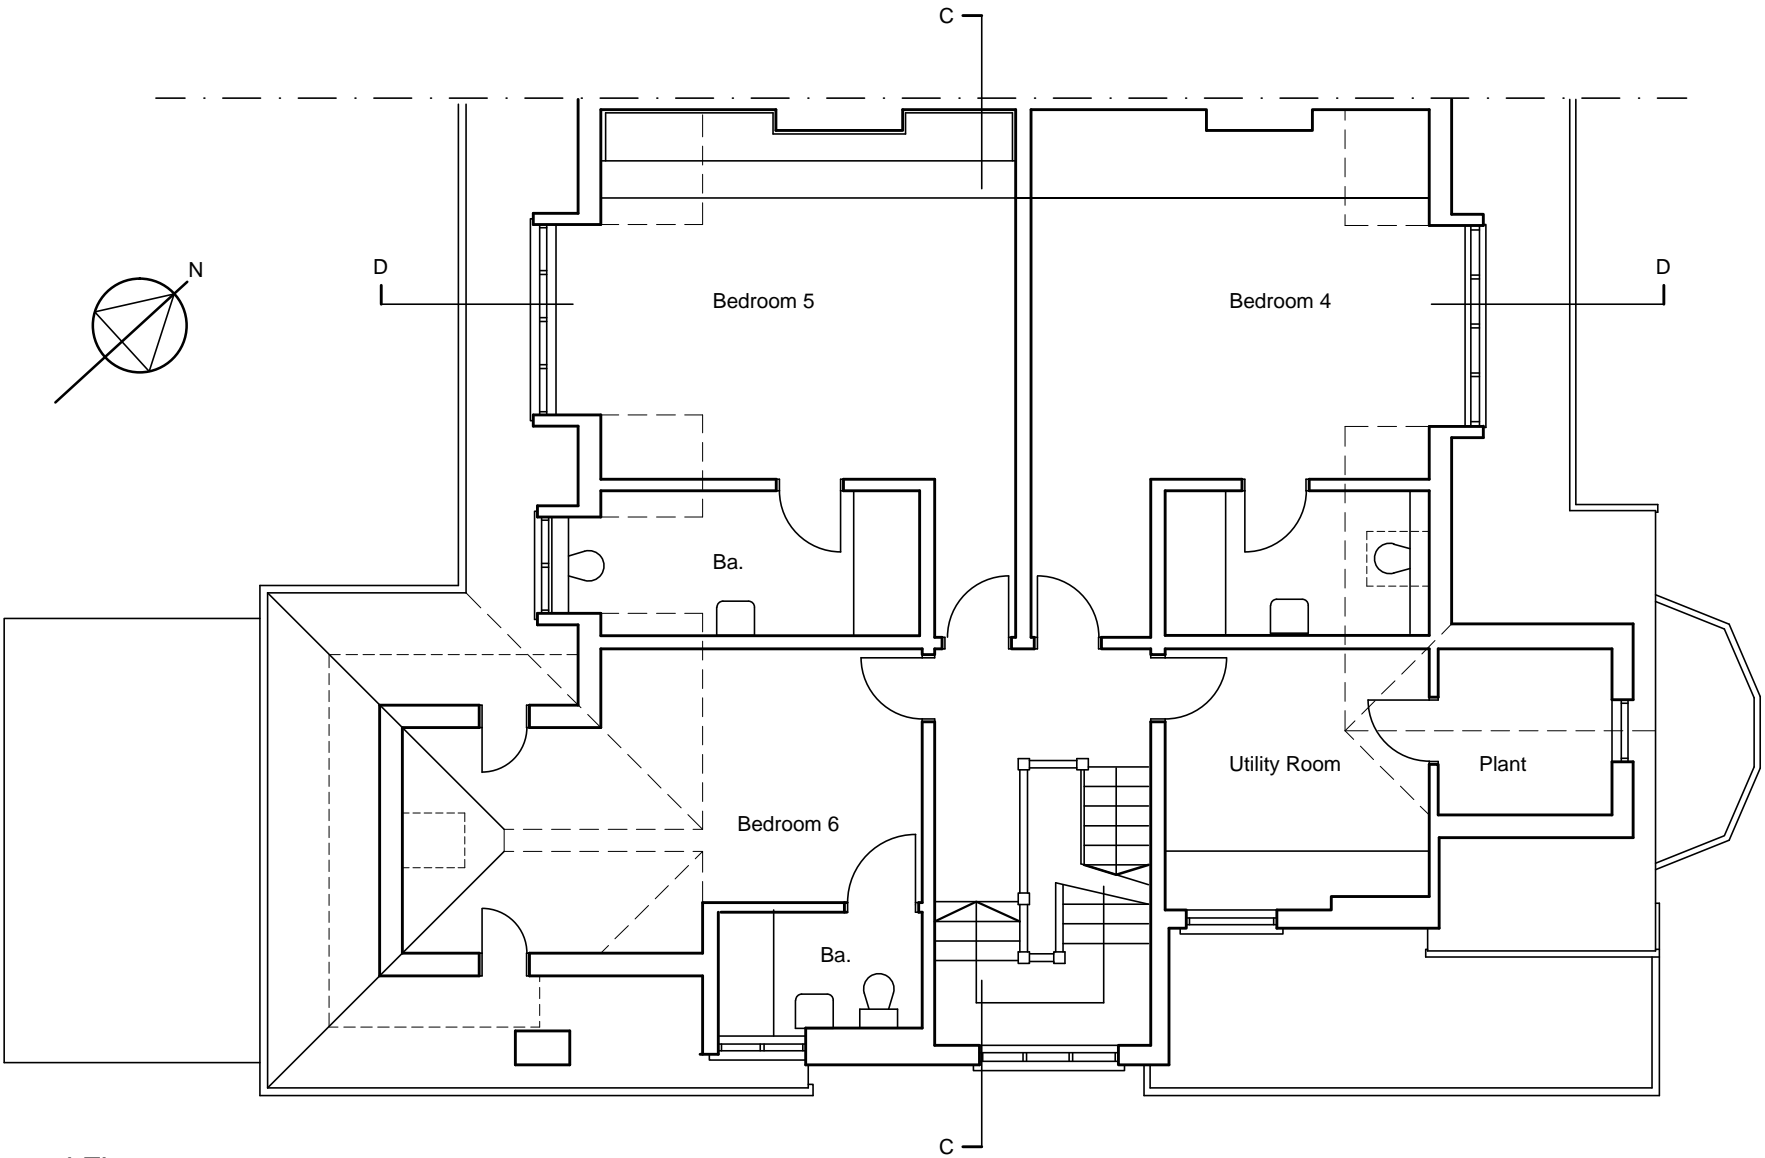

Hanoman Architecture & Design Ltd.
63 Chevening Road London SE19 3TD.
email: info@hanoman.co.uk
Tel: 0208 771 3443

A		
B		
C		
D		
E		
F		
D		

Project
21 Bracknell Gardens NW3 7EE

Drawing
Proposed 2nd Floor Plan & Section C - C

Date
July 2015

Scale
1:100 @ A3

Dwg.no.
PL.A3.02

Rev.