
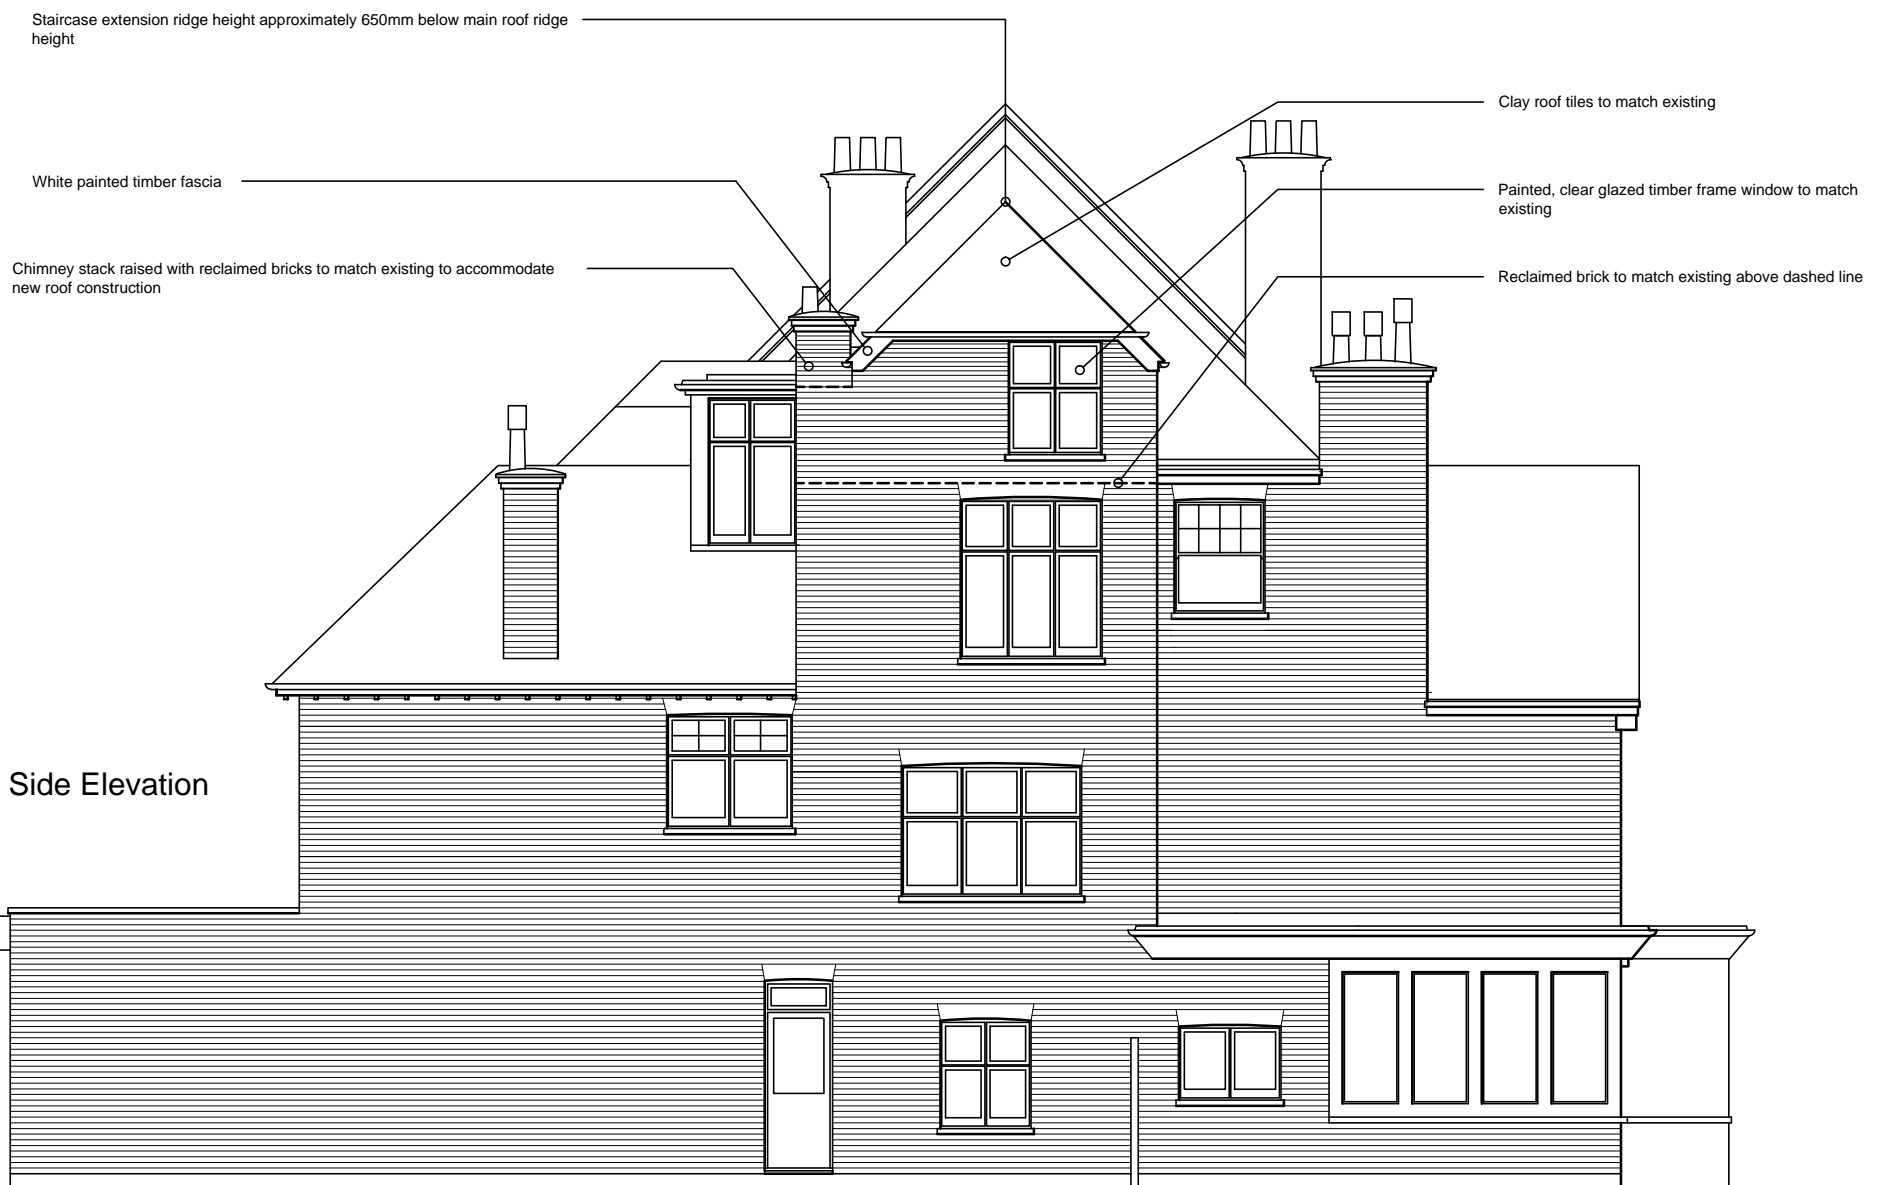


■ The Copyright of this drawing belongs to Hanoman Architecture & Design and shall not be used or reproduced in any form without its express permission.

■ Do not scale from this drawing – Work to figured dimensions only. All dimensions to be checked on site prior to the execution of any work.

■ Where any discrepancy is found to exist within or between drawings and/or documents it should be reported to the architect immediately.

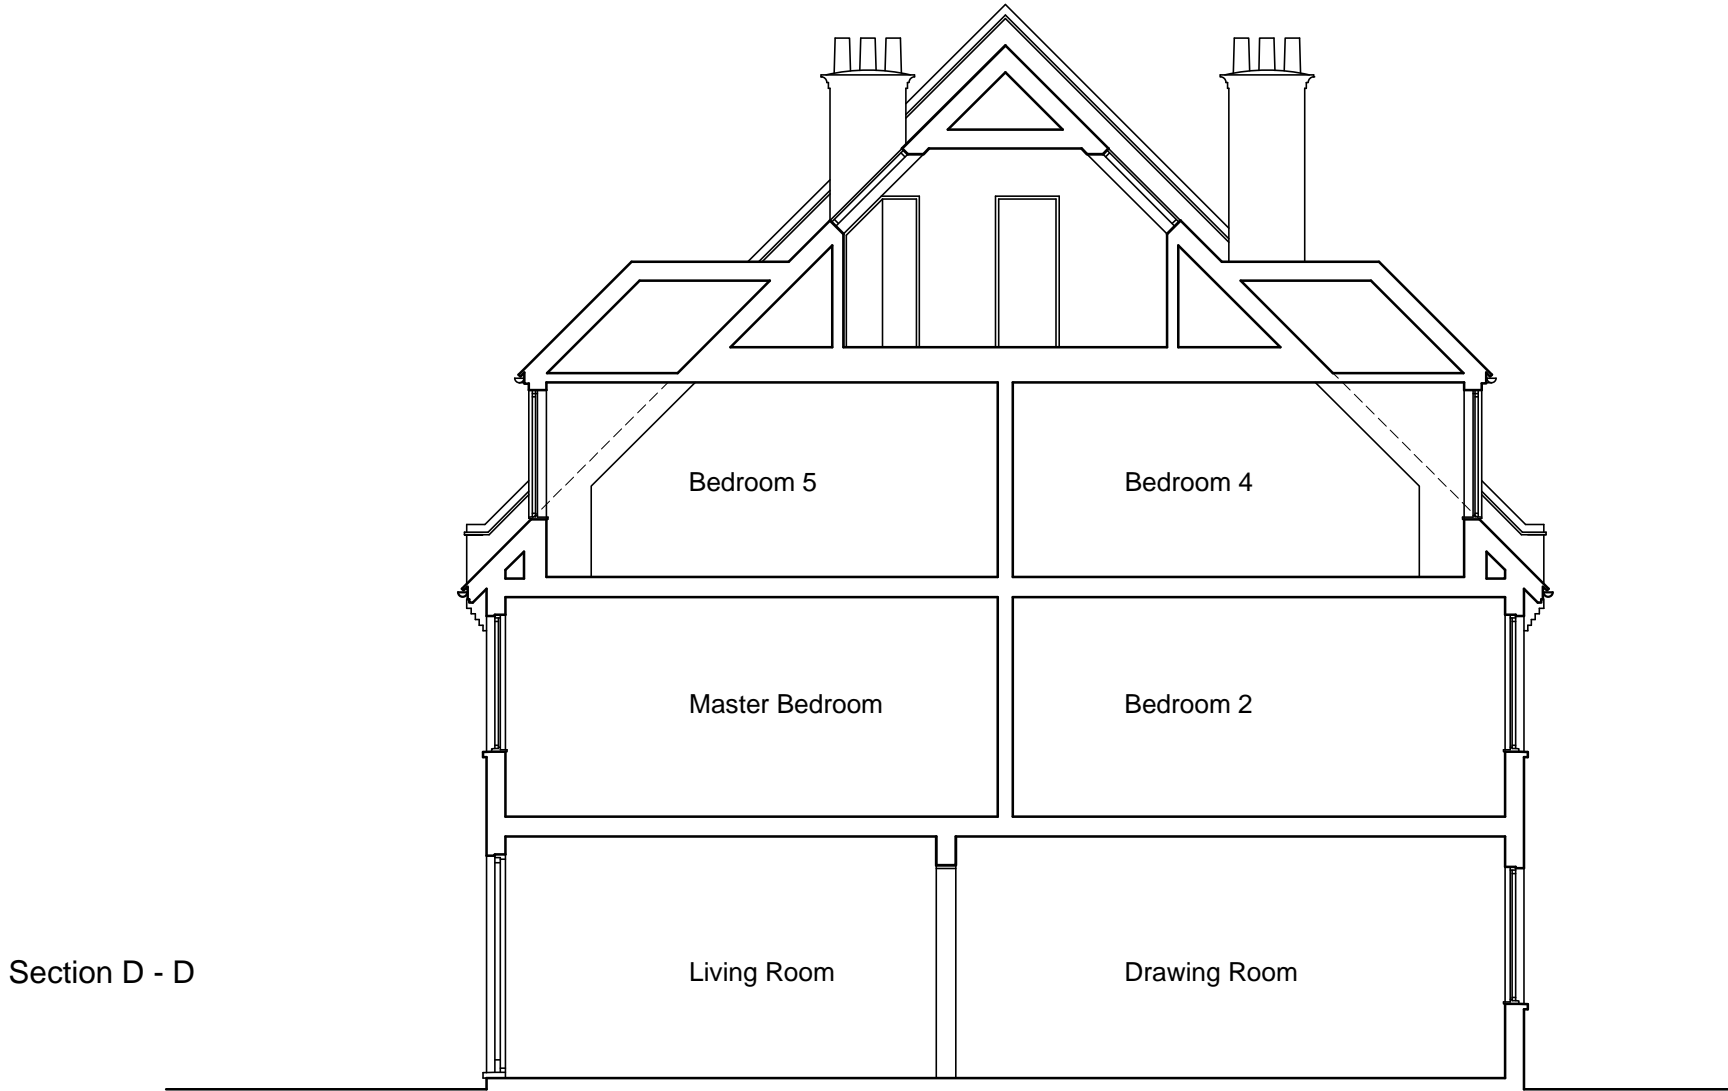

**Hanoman Architecture & Design Ltd.**  
 63 Chevening Road London SE19 3TD.  
 email: info@hanoman.co.uk  
 Tel: 0208 771 3443

A	
B	
C	
D	
E	
F	
D	

**Project**  
 21 Bracknell Gardens NW3 7EE

Date  
 July 2015

Dwg. no.  
 PL.A3.04

**Drawing**  
 Proposed Side Elevation & Section D-D

Scale  
 1:100 @ A3

Rev.