

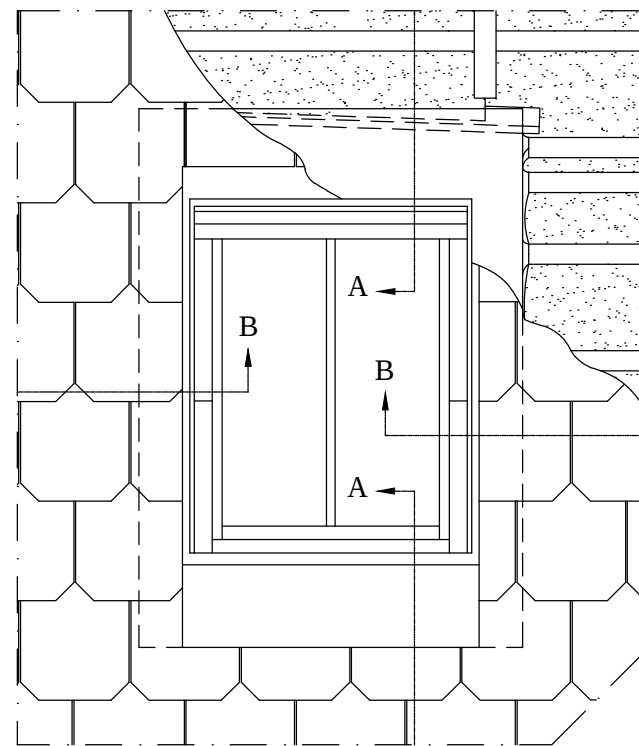


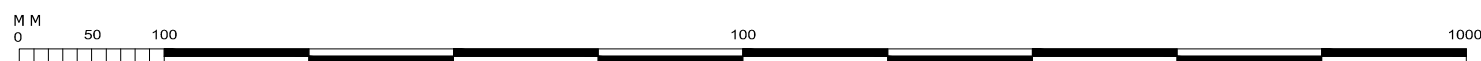

TYPICAL ELEVATION

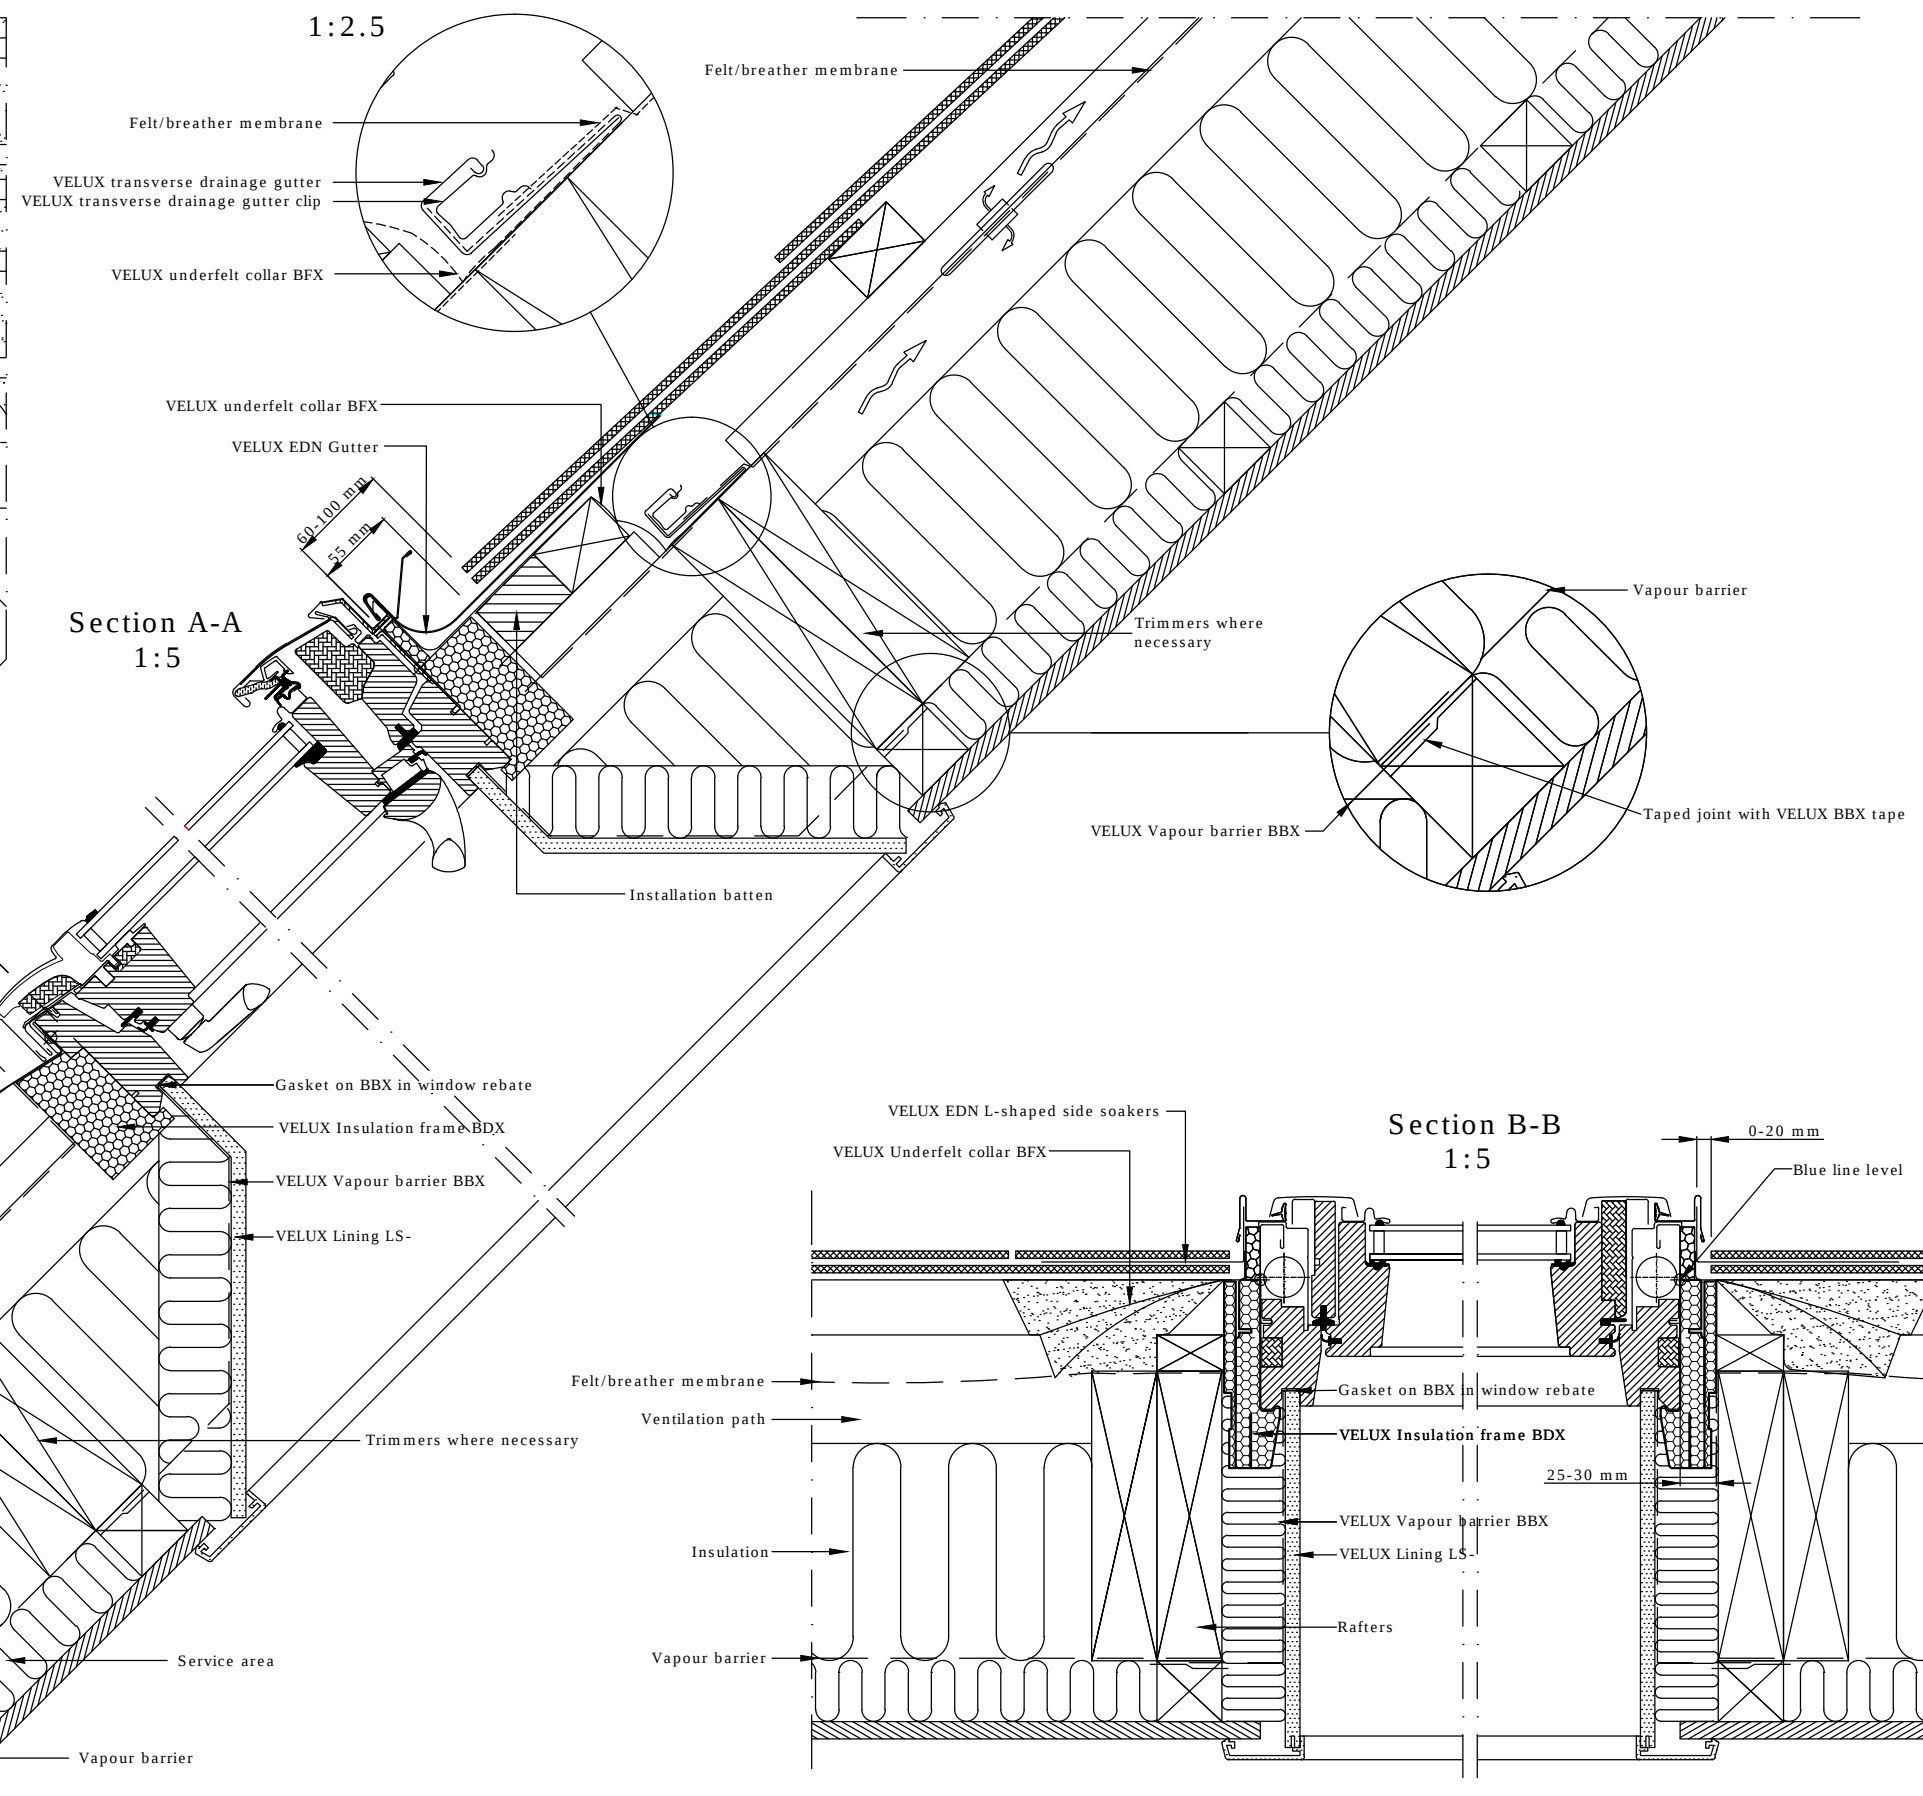

Project 21 Bracknell Gardens NW3 7EE Drawing Typical Velux Conservation Rooflight	Date July 2015	Dwg. no.
	Scale 1:5 @ A3	Rev.