



GREEN ROOF:
 ENVIRONMAT SEDUM MATTING
 REQUIRES LOW LEVELS OF
 MAINTAINENCE IT WILL NOT
 REQUIRE PRUNING OR DEAD
 HEADING. IT REQUIRES ONE FEED A
 YEAR AND VERY LITTLE WATERING
 AND WEEDING MANUALLY BY HAND.

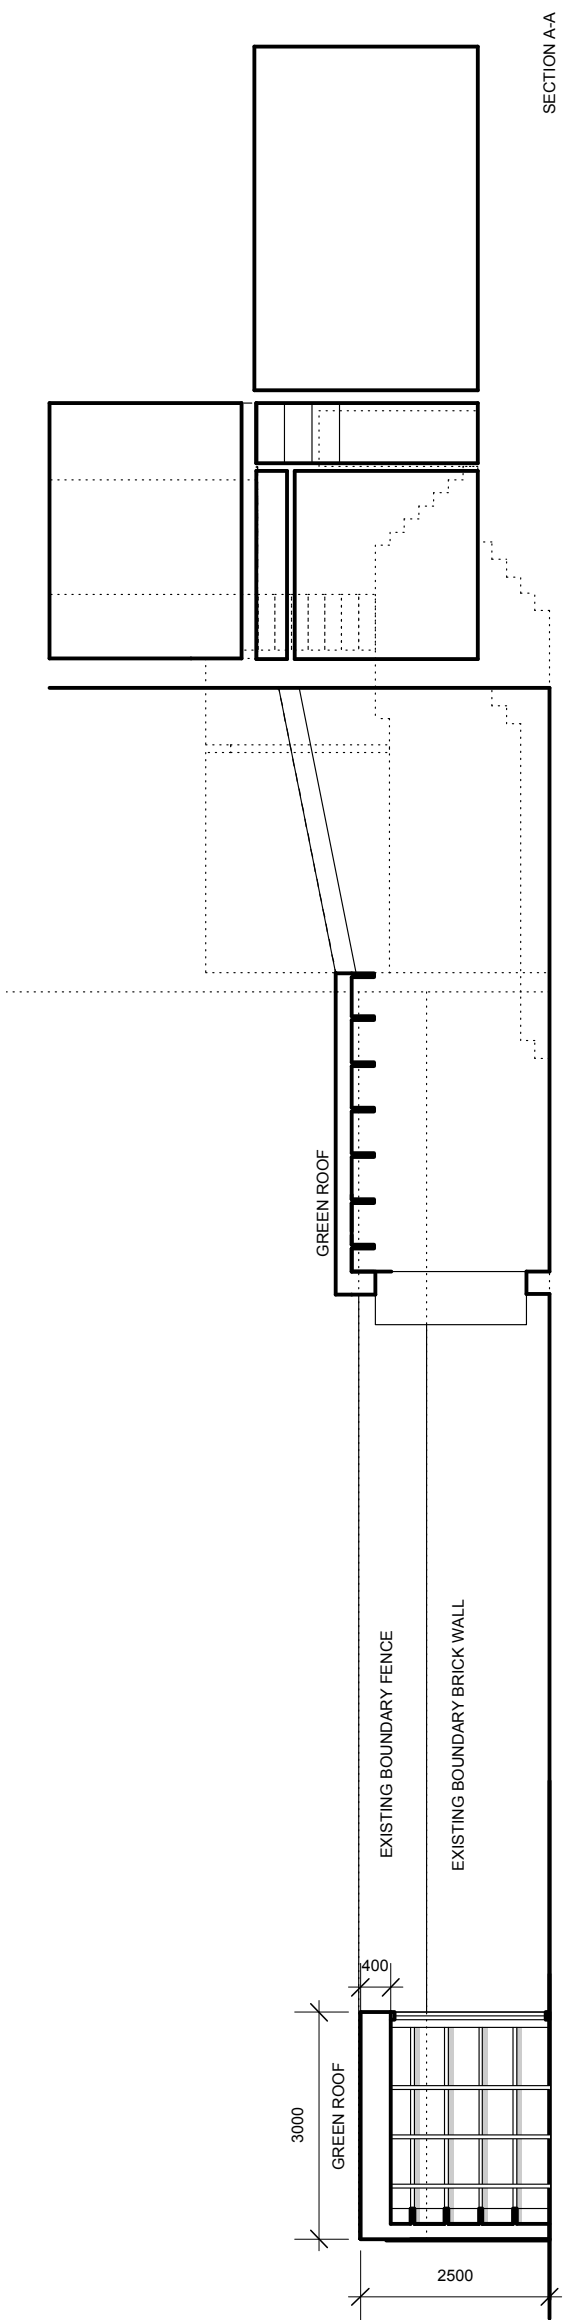

FOR PLANNING

A	22.07.15	SA	UPDATED FOR PLANNING	PM
rev	date	by	comment	chkd

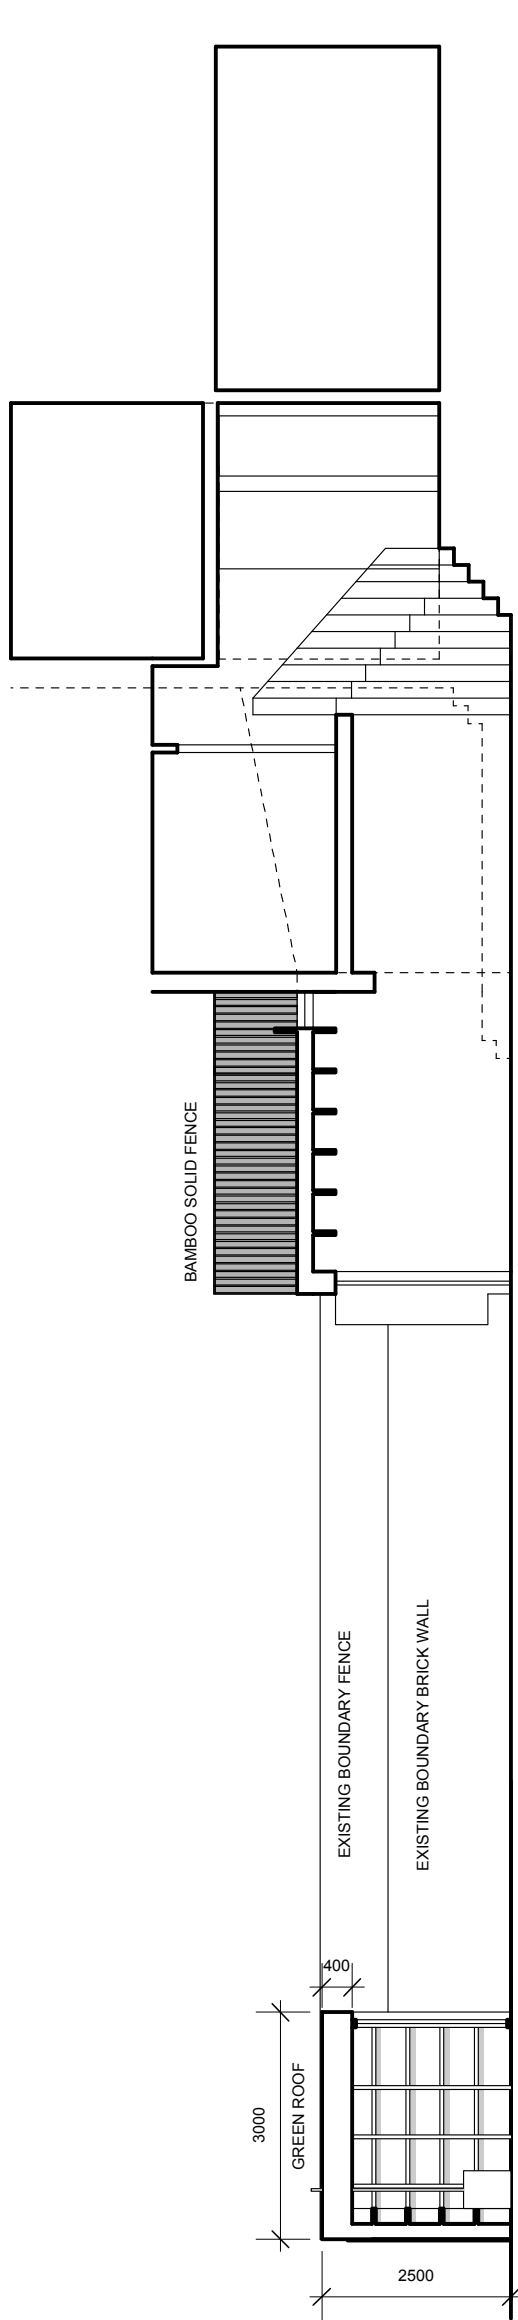

Client
 Ian O'Gara & Fiona Macdonald

Job

20 Lupton Street
 London NW5 2HT

Drawing Title
 PROPOSED
 SECTION A-A + SECTION B-B

Scale 1:100 @ A3

Date	Drawn	Issued	Checked
22.07.2015	AD	PM	PM

Drg. No.	Rev.
157 020	A

