


FIRST FLOOR
 PLAN 1:100

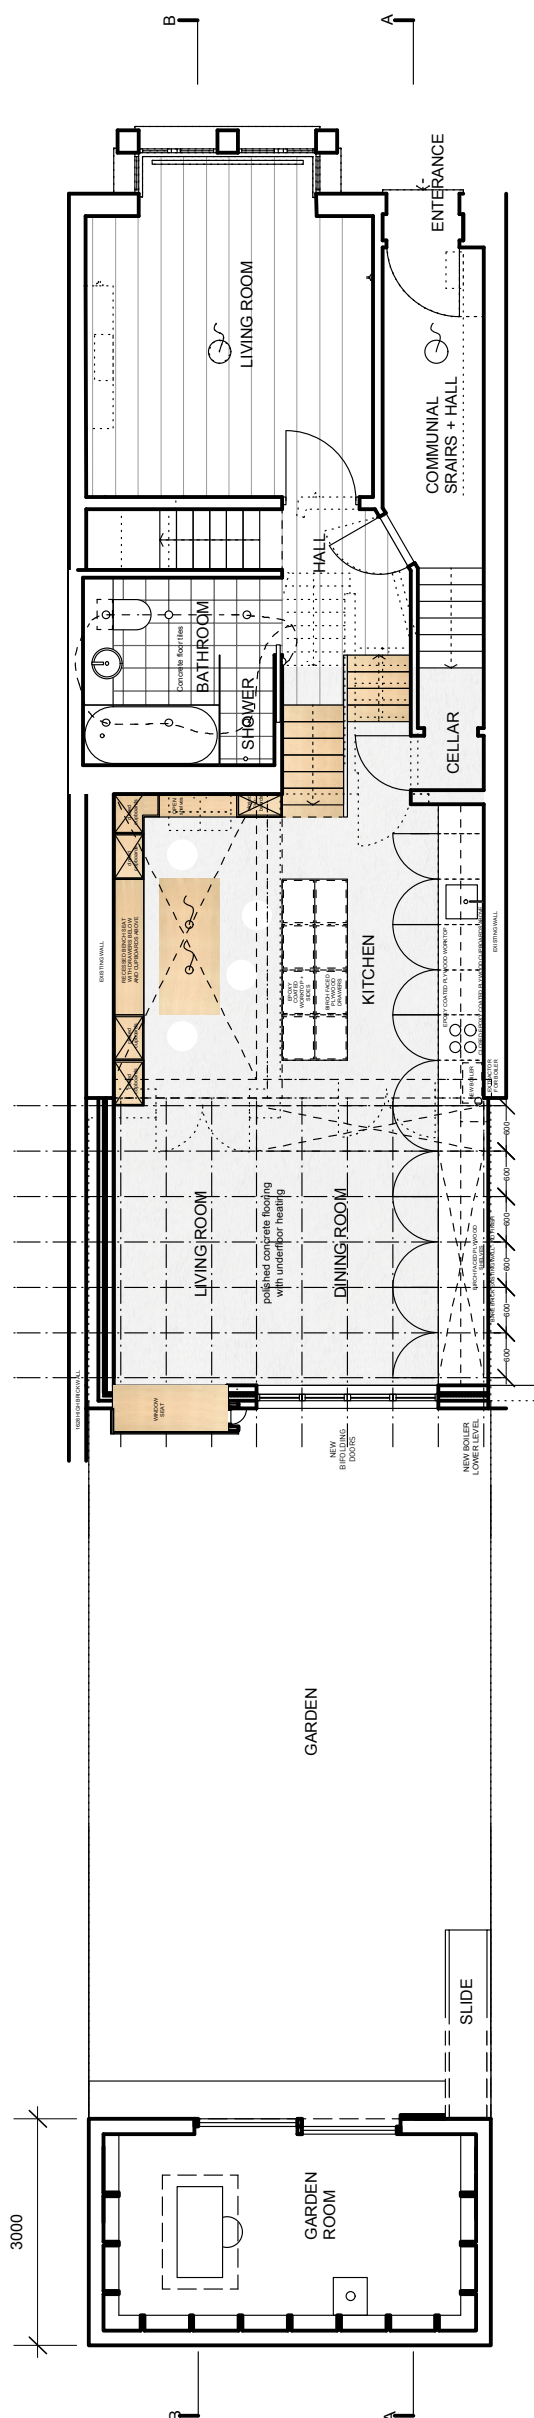

GROUND FLOOR
 PLAN 1:100

FOR PLANNING

A	22.07.15	SA	UPDATED FOR PLANNING	PM
rev	date	by	comment	chkd



Client
 Ian O'Gara & Fiona Macdonald

Job

20 Lupton Street
 London NW5 2HT

Drawing Title
 PROPOSED
 GROUND FLOOR + FIRST FLOOR
 PLANS

Scale 1:100 @ A3

Date	Drawn	Issued	Checked
22.07.2015	AD	PM	PM

Drg. No.	Rev.
157 009	A