





Proposed Front Elevation

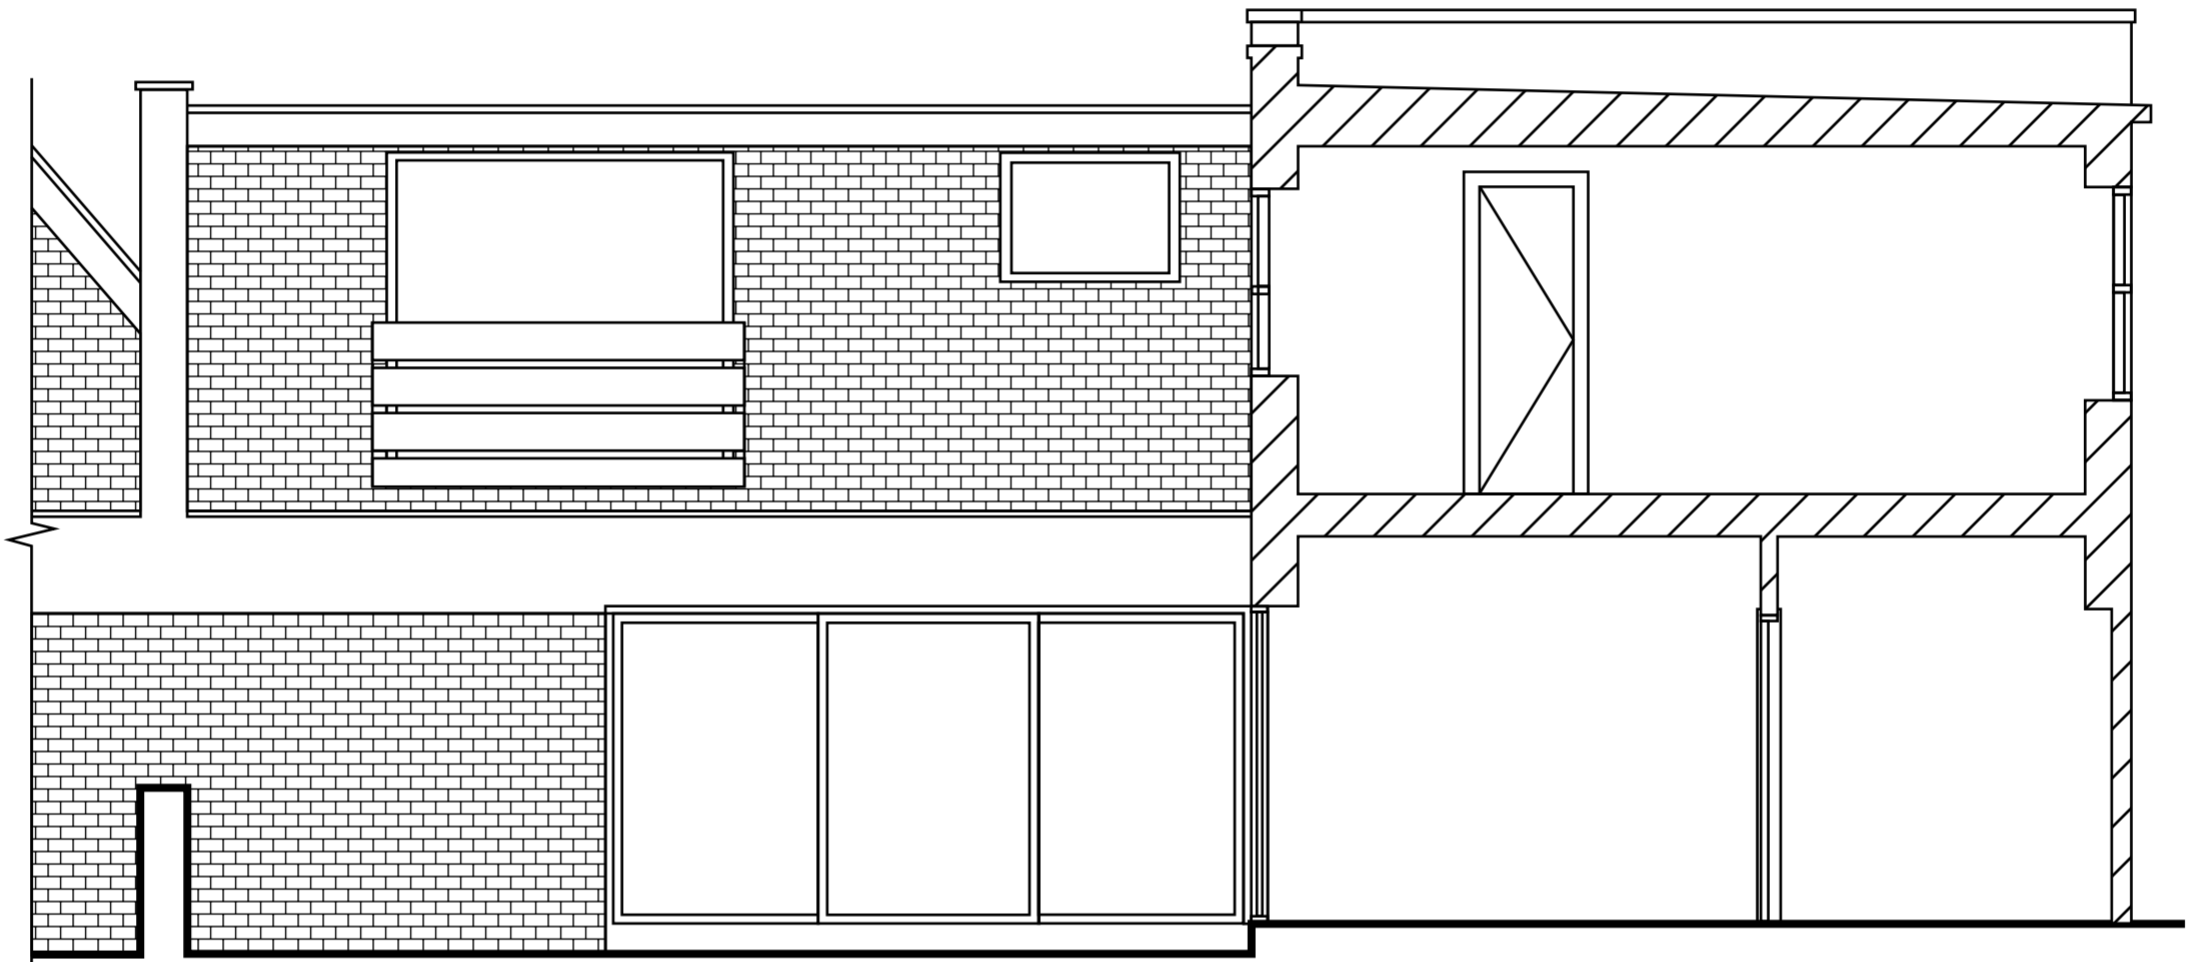

Existing Section A-A

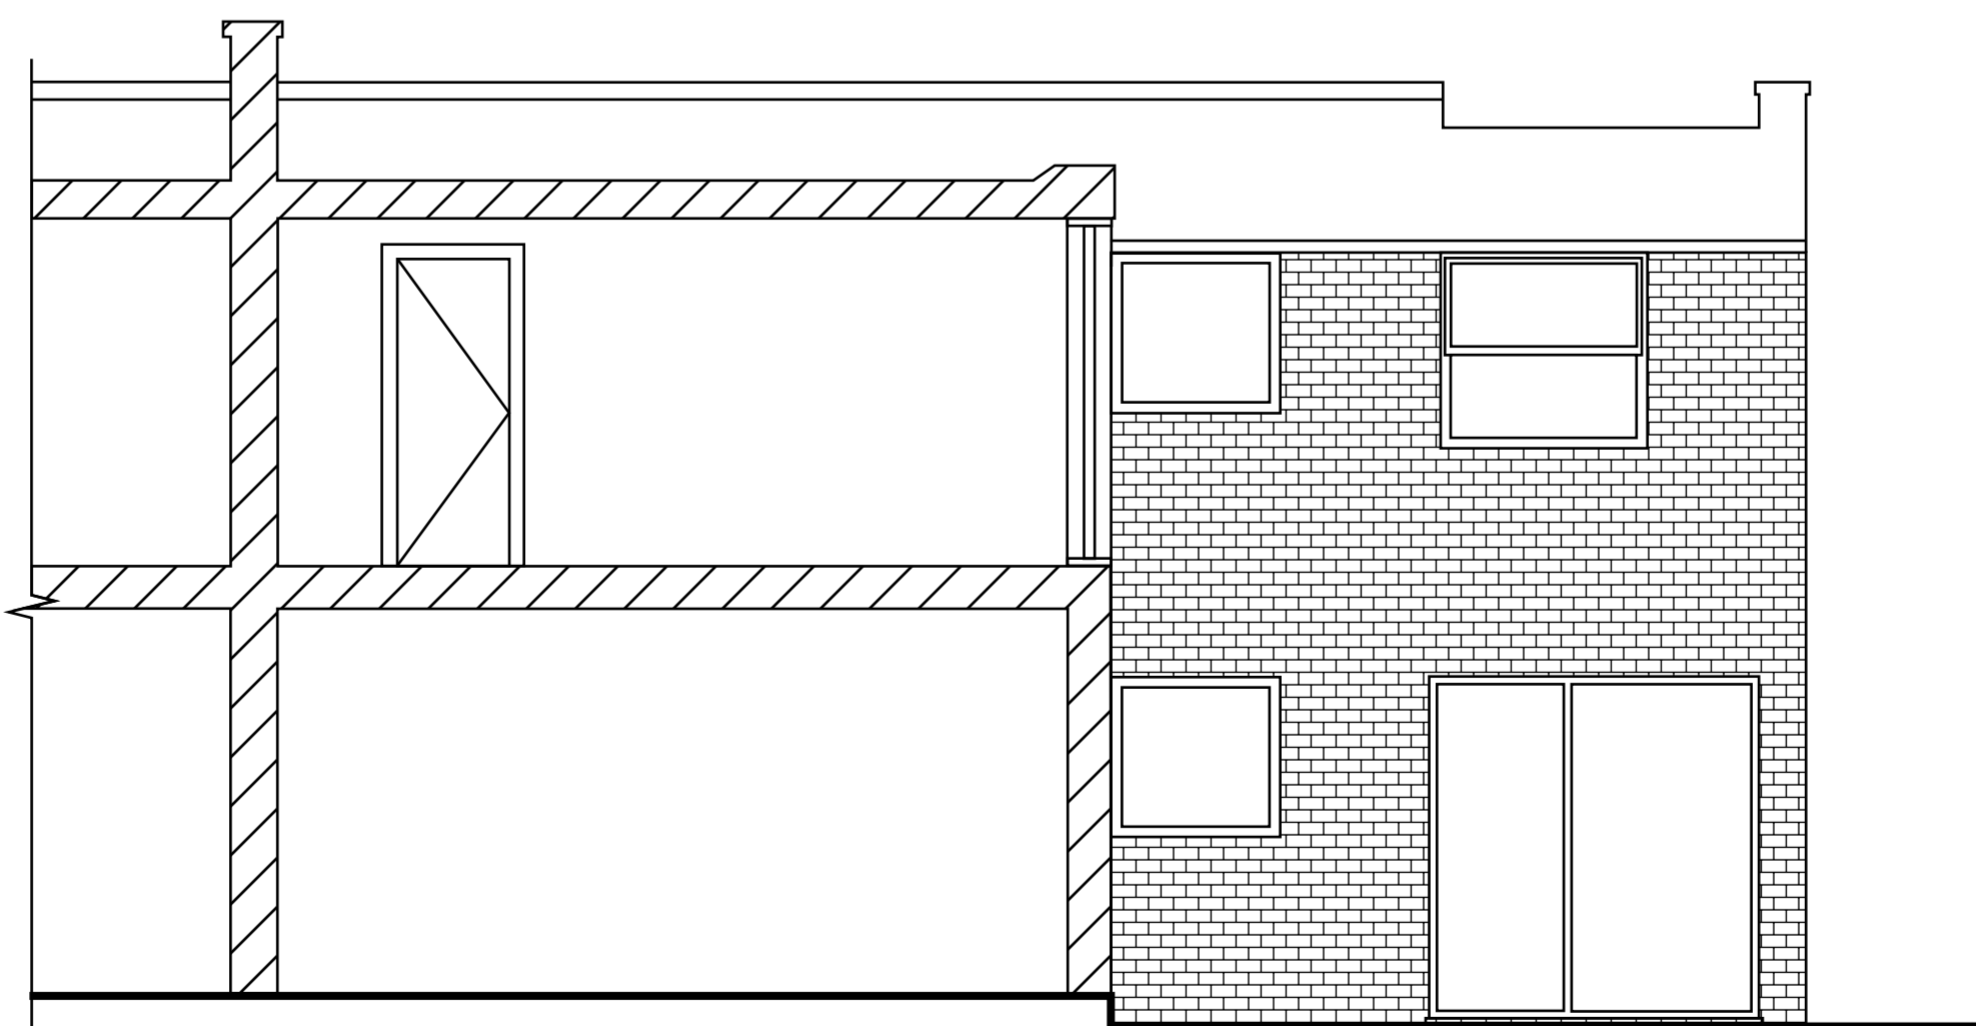

Proposed Section B-B

7 CONYBEARE, LONDON, NW3 3SD

