


GENERAL NOTES:  
 DO NOT SCALE FROM THIS DRAWING  
 ALL DIMENSIONS TO BE CHECKED ON SITE  
 ANY OMISSIONS OR DISCREPANCIES TO BE  
 REPORTED TO THE ARCHITECT IMMEDIATELY  
 IF IN DOUBT ASK

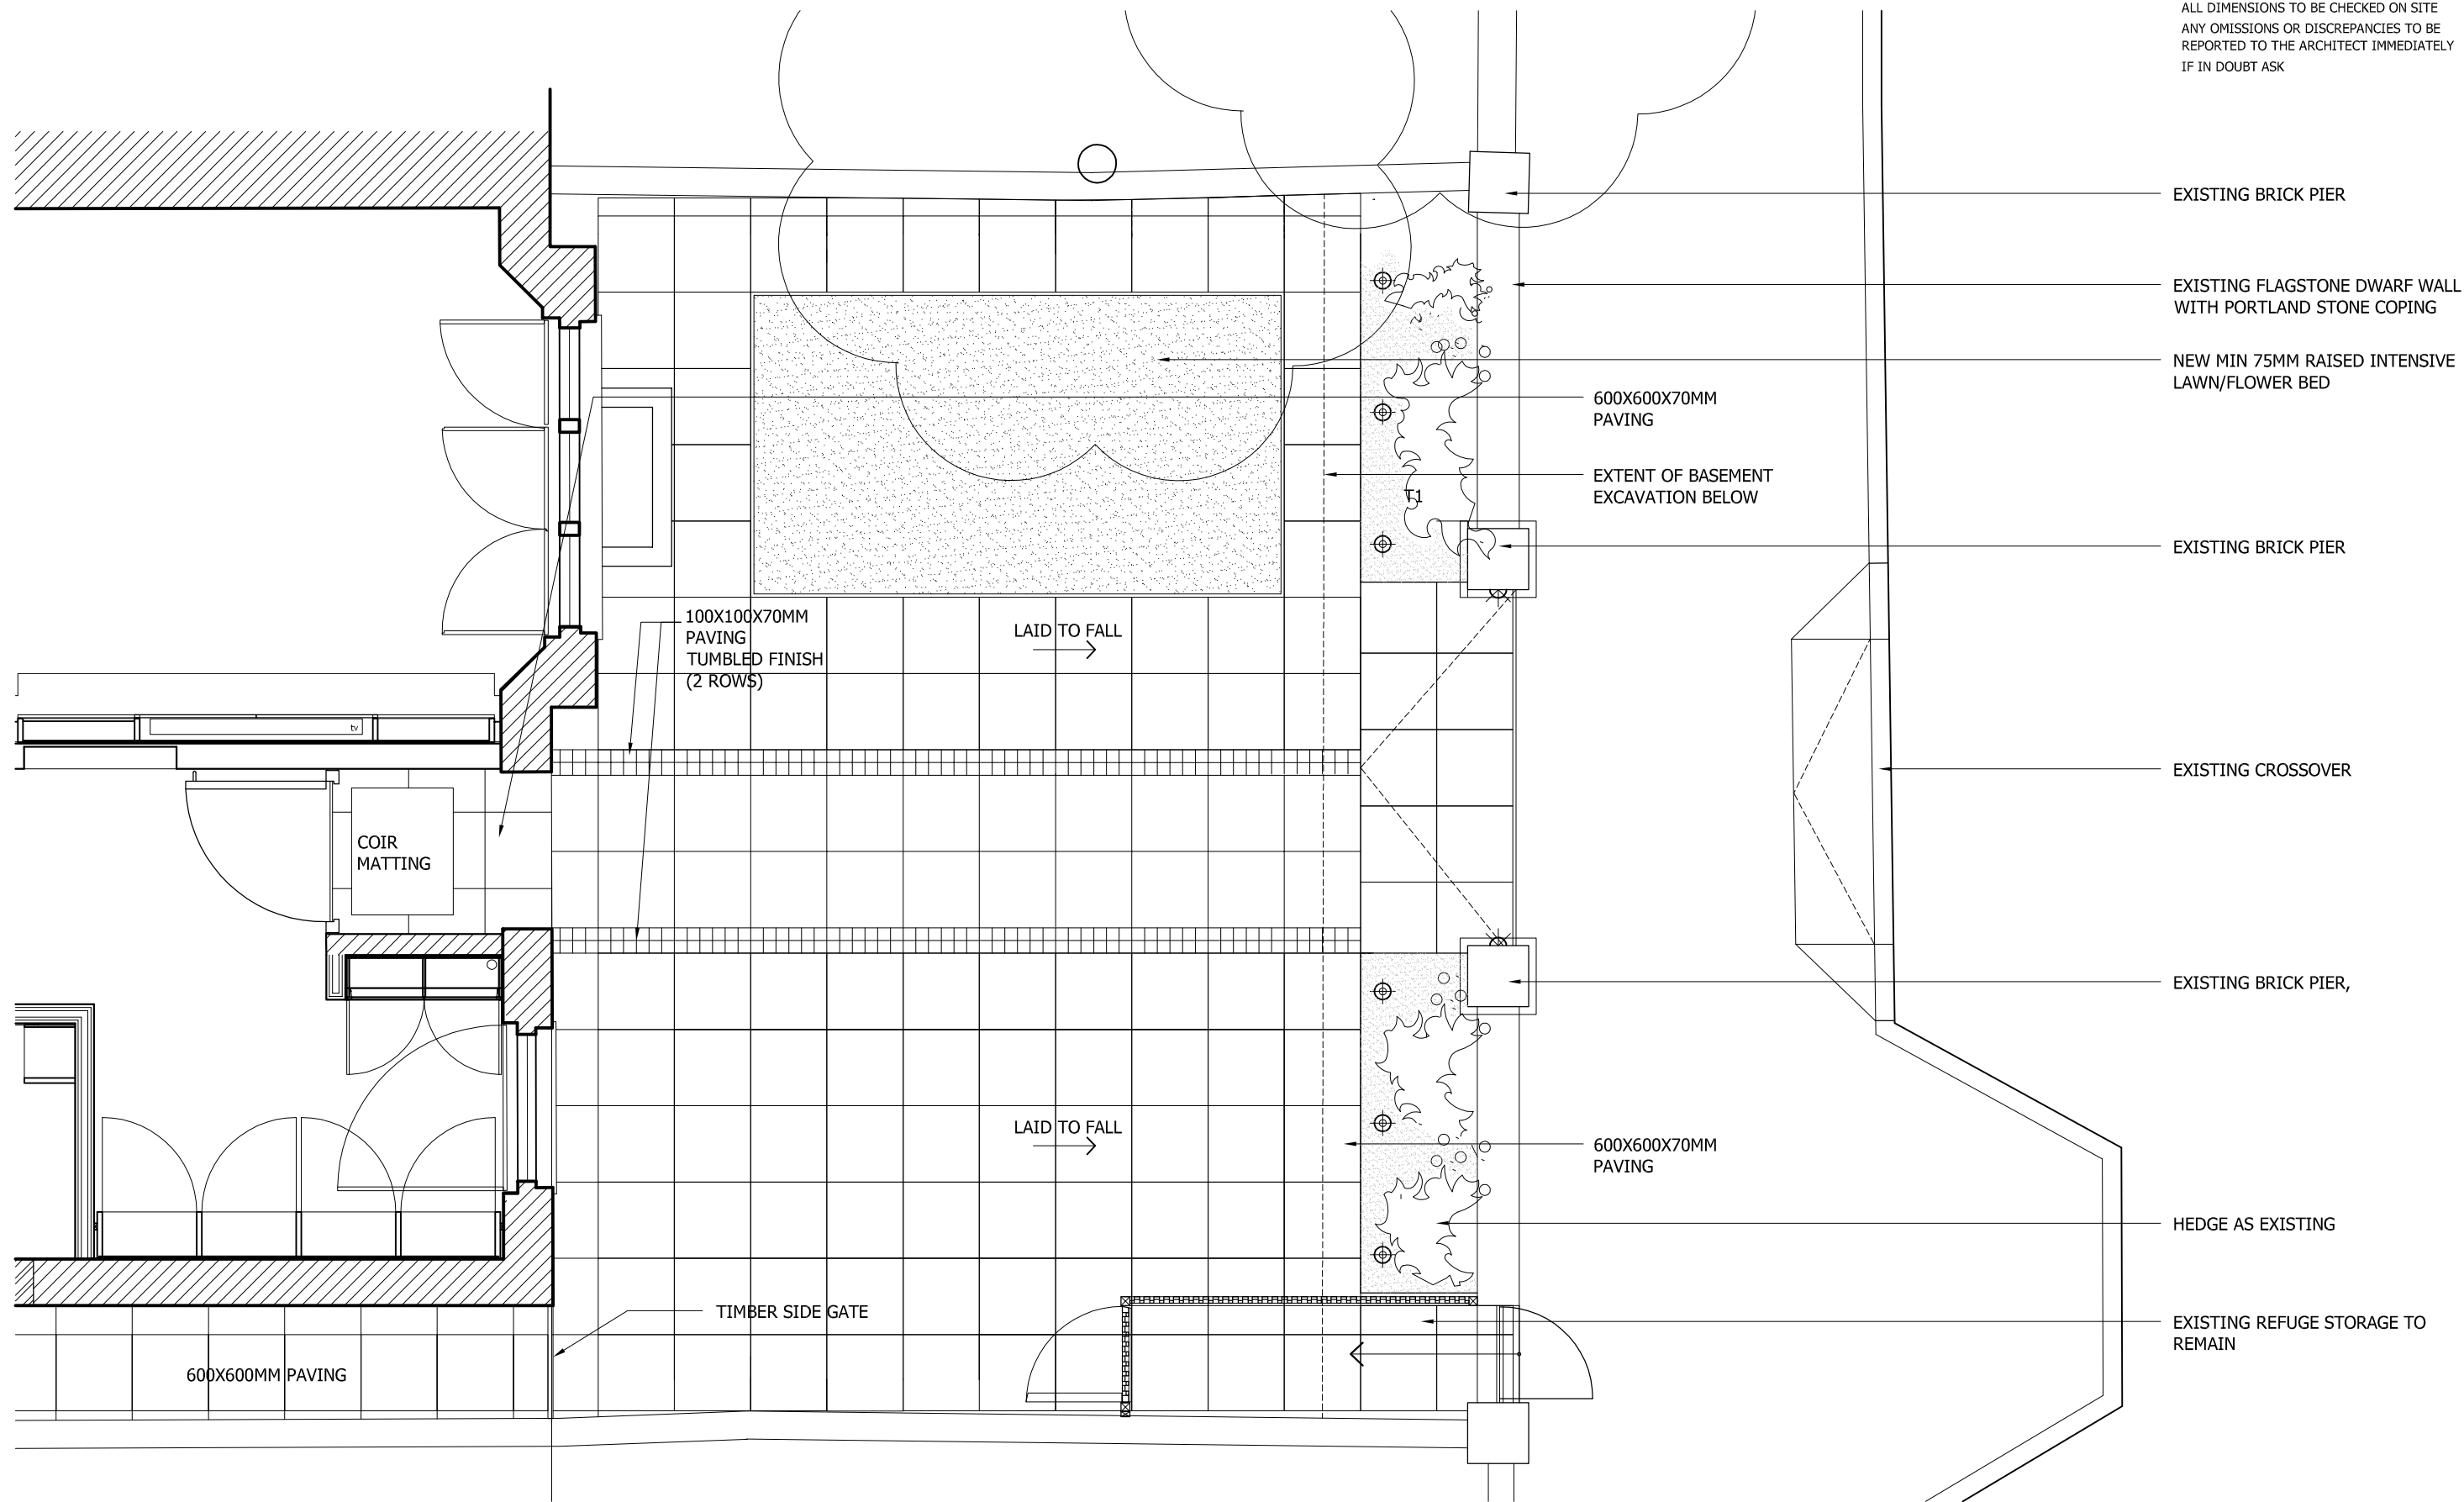

**Finkernagel Ross Architects**  
 Third Floor, Unicorn House  
 221-222 Shoreditch High Street  
 London E1 6PJ  
 Tel: 020 7377 5114  
 info@finkernagelross.com  
 www.finkernagelross.com

P4	27.07.15	PLANNING	PS
P3	11.05.15	PLANNING	PS
REV	DATE	NOTES	DR

CLIENT			DRAWING STATUS		PROJECT	DRAWING NO	REVISION
PRIVATE			<b>PLANNING</b>		<b>16 ELSWORTHY ROAD LONDON NW3</b>	<b>16ELS-900</b>	<b>P4</b>
DRAWN	DR. DATE	CHECKED	SCALE	SHEET SIZE	DRAWING TITLE		
PS	14.06.13	FF	1:50@A3	A3	PROPOSED FORECOURT		